



PROPOSED FRONT ELEVATION 1:100




PROPOSED NORTH EAST SIDE ELEVATION 1:100

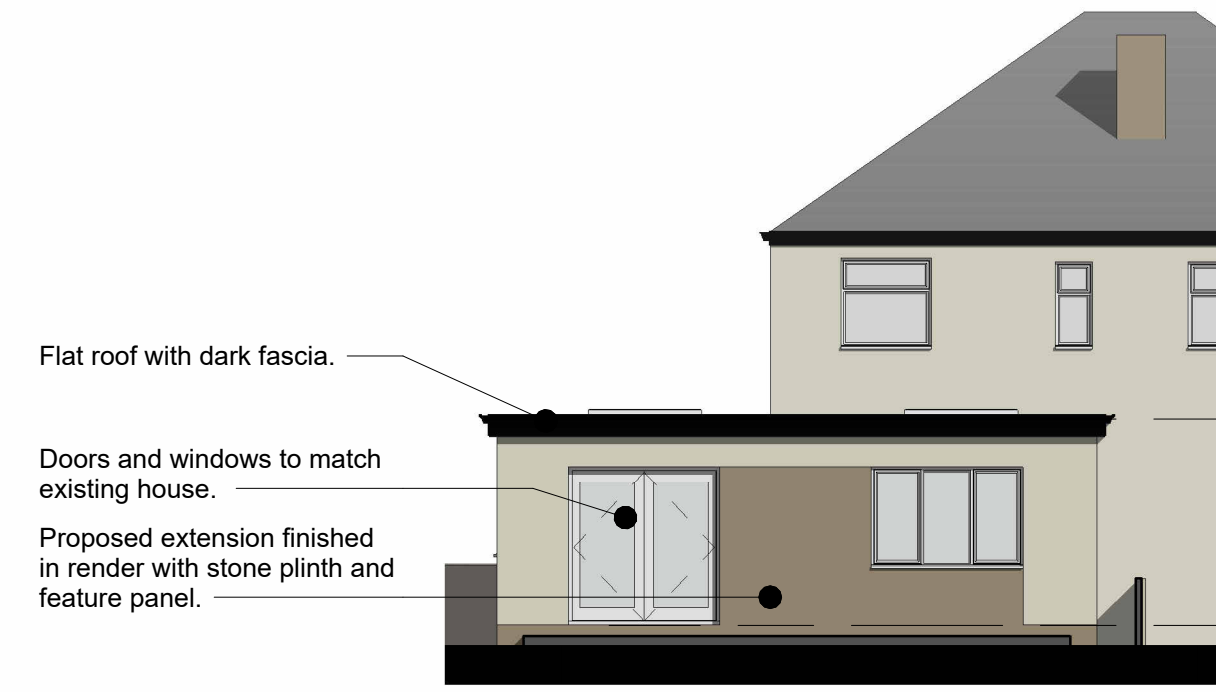


PROPOSED REAR ELEVATION 1:100

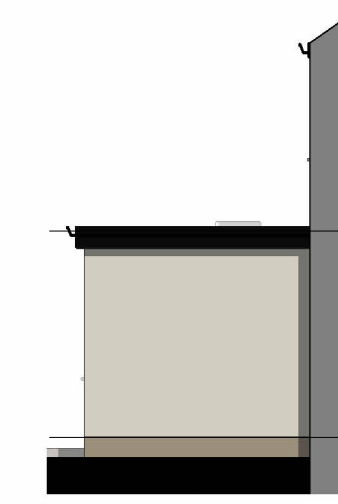


PROPOSED SOUTH WEST SIDE ELEVATION 1:100

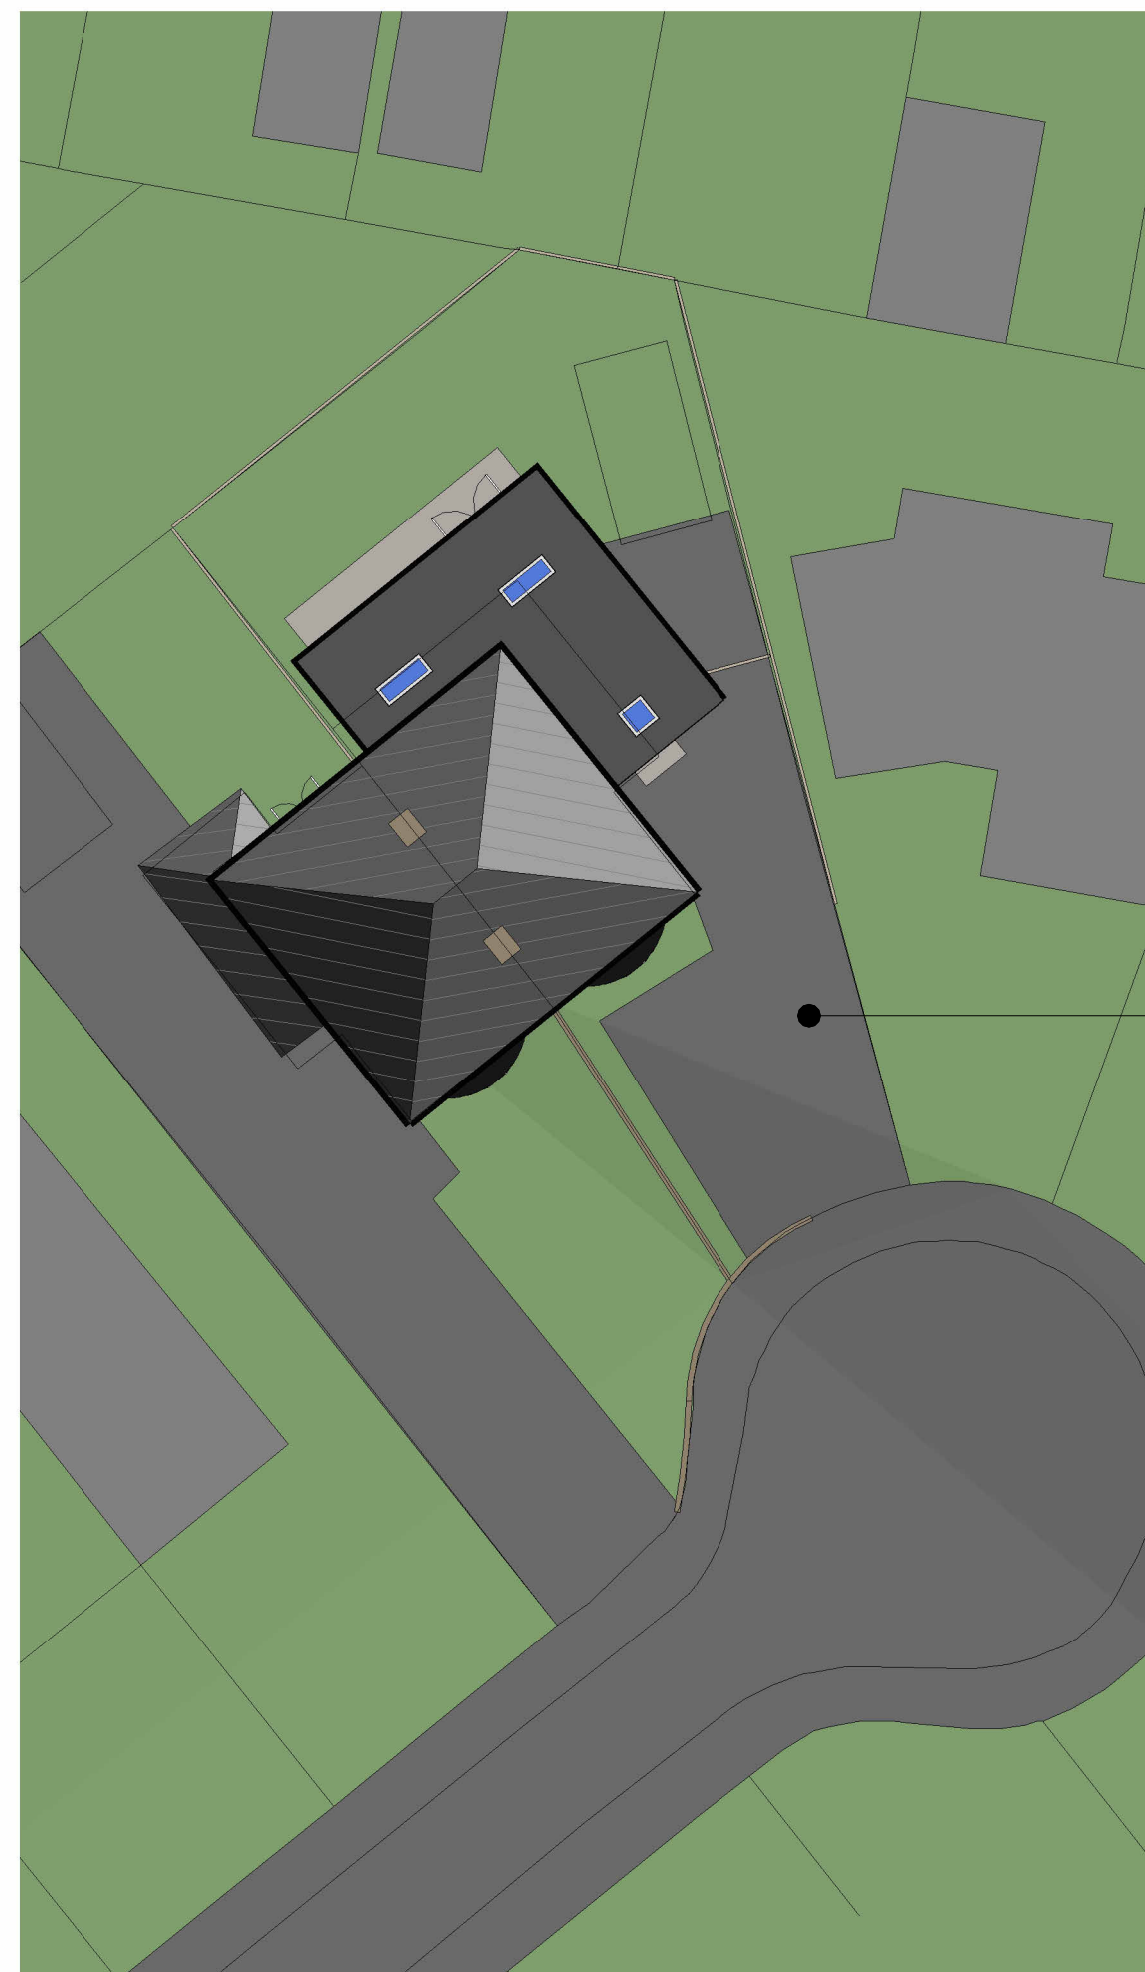

PROPOSED SITE PLAN 1:200

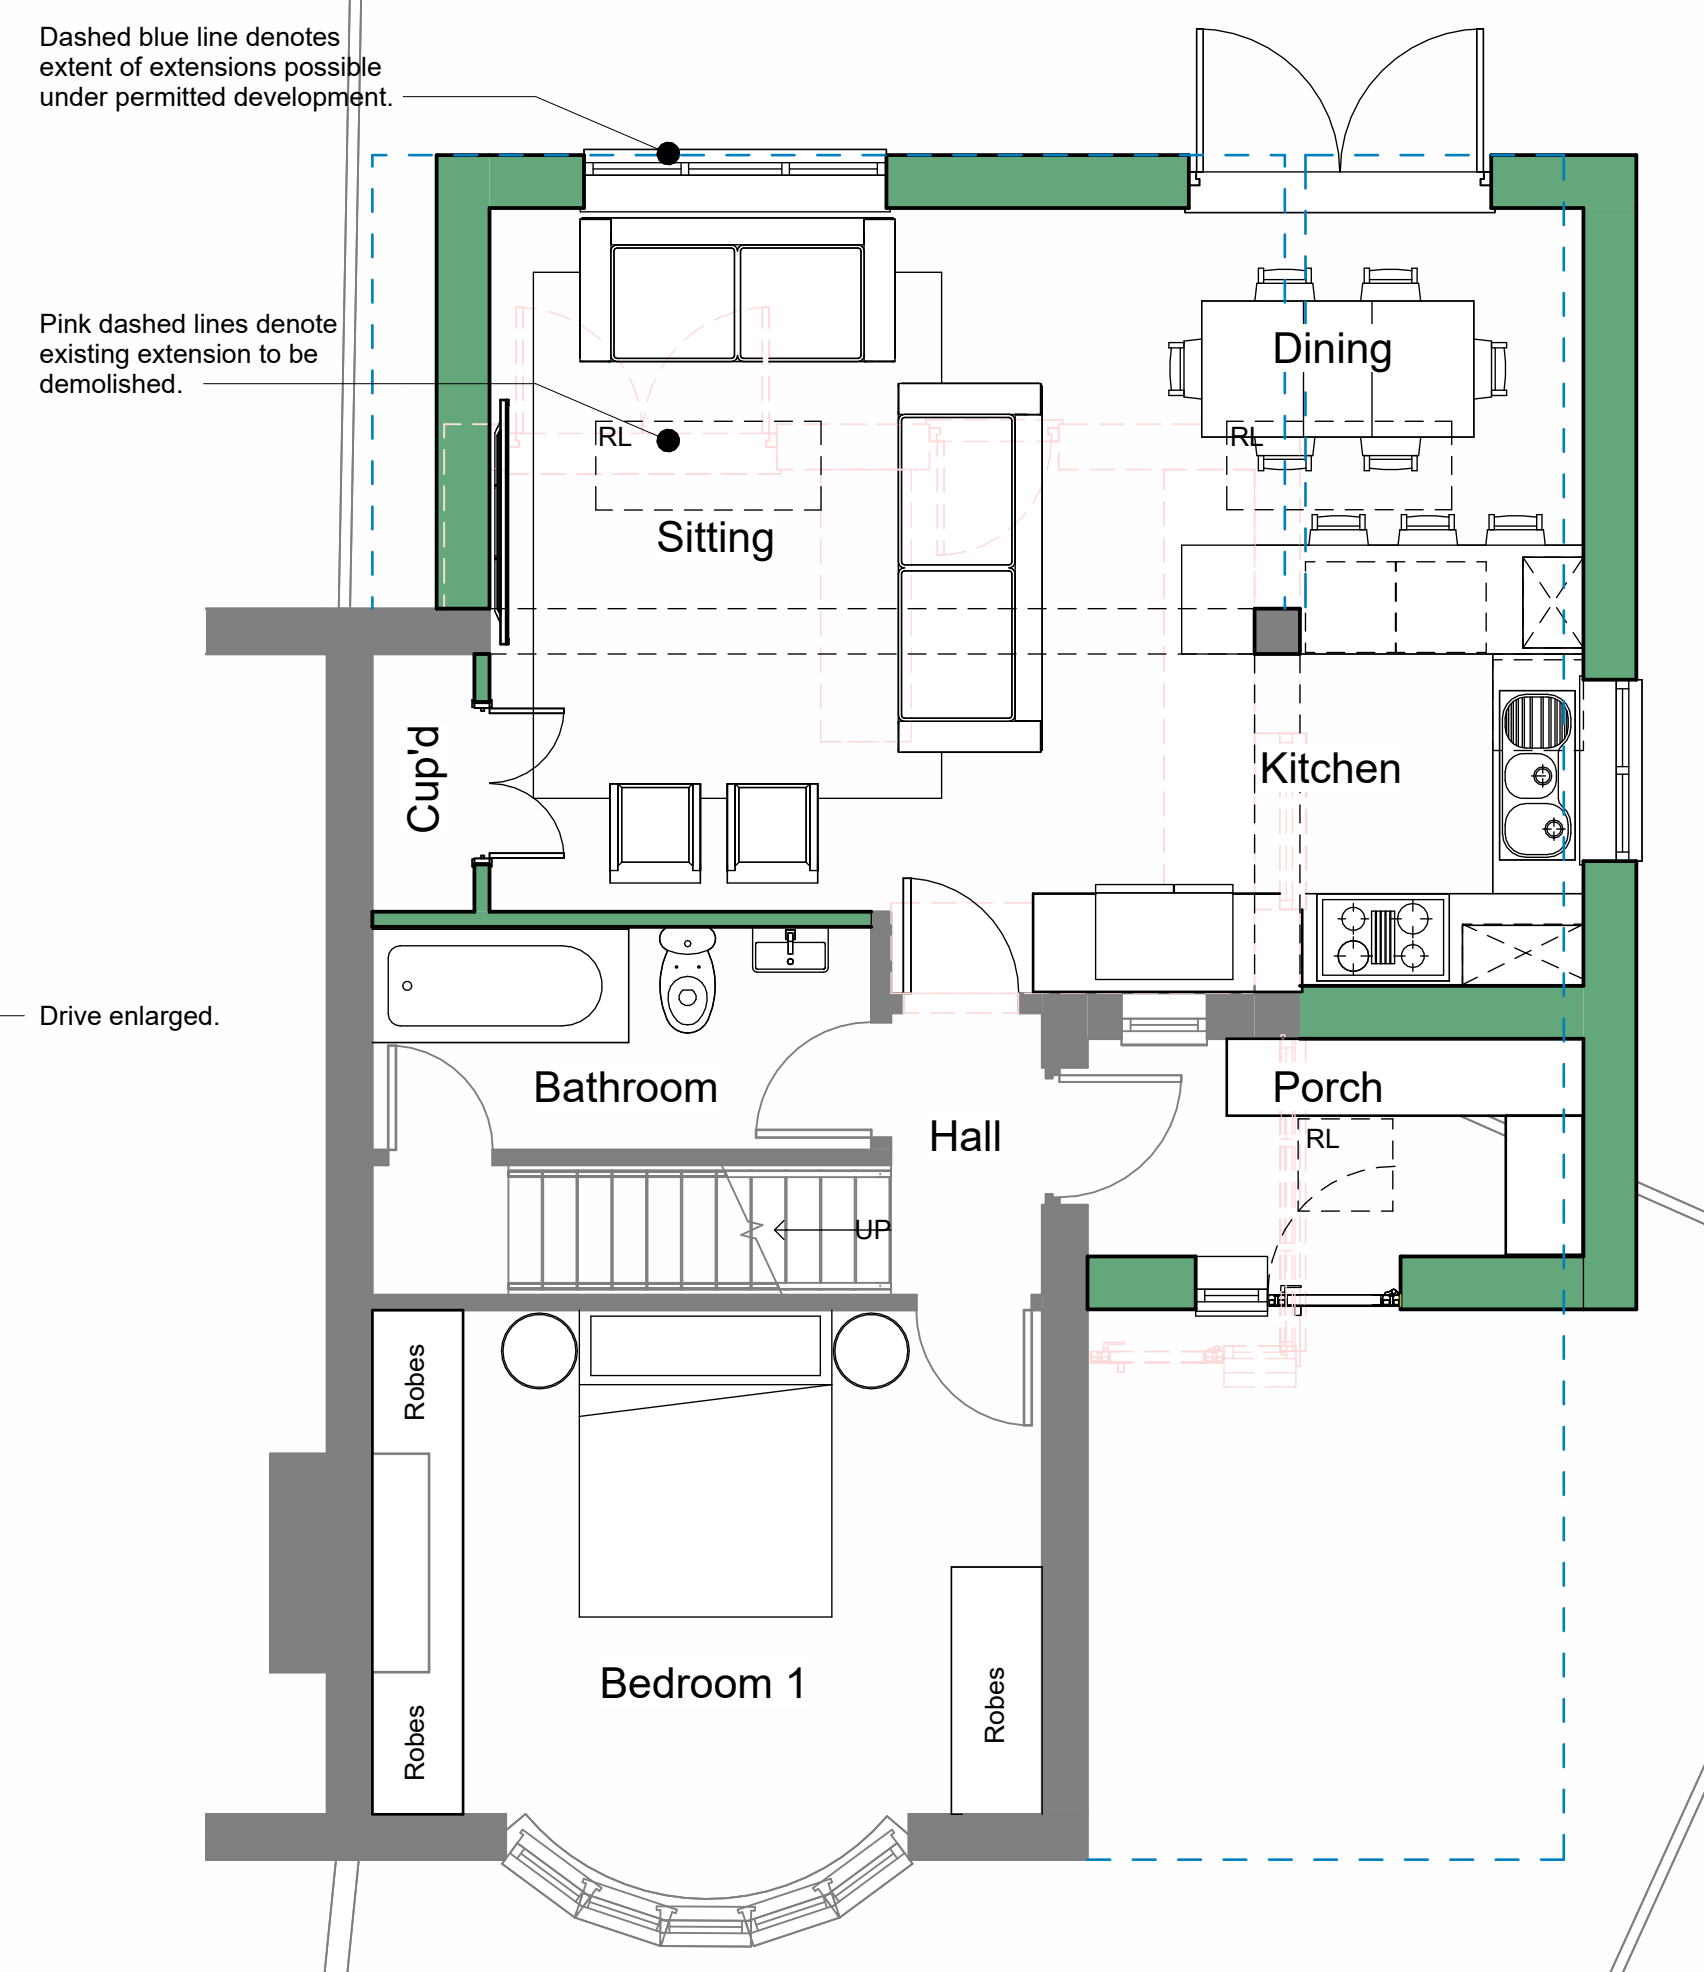

PROPOSED GROUND FLOOR PLAN 1:50

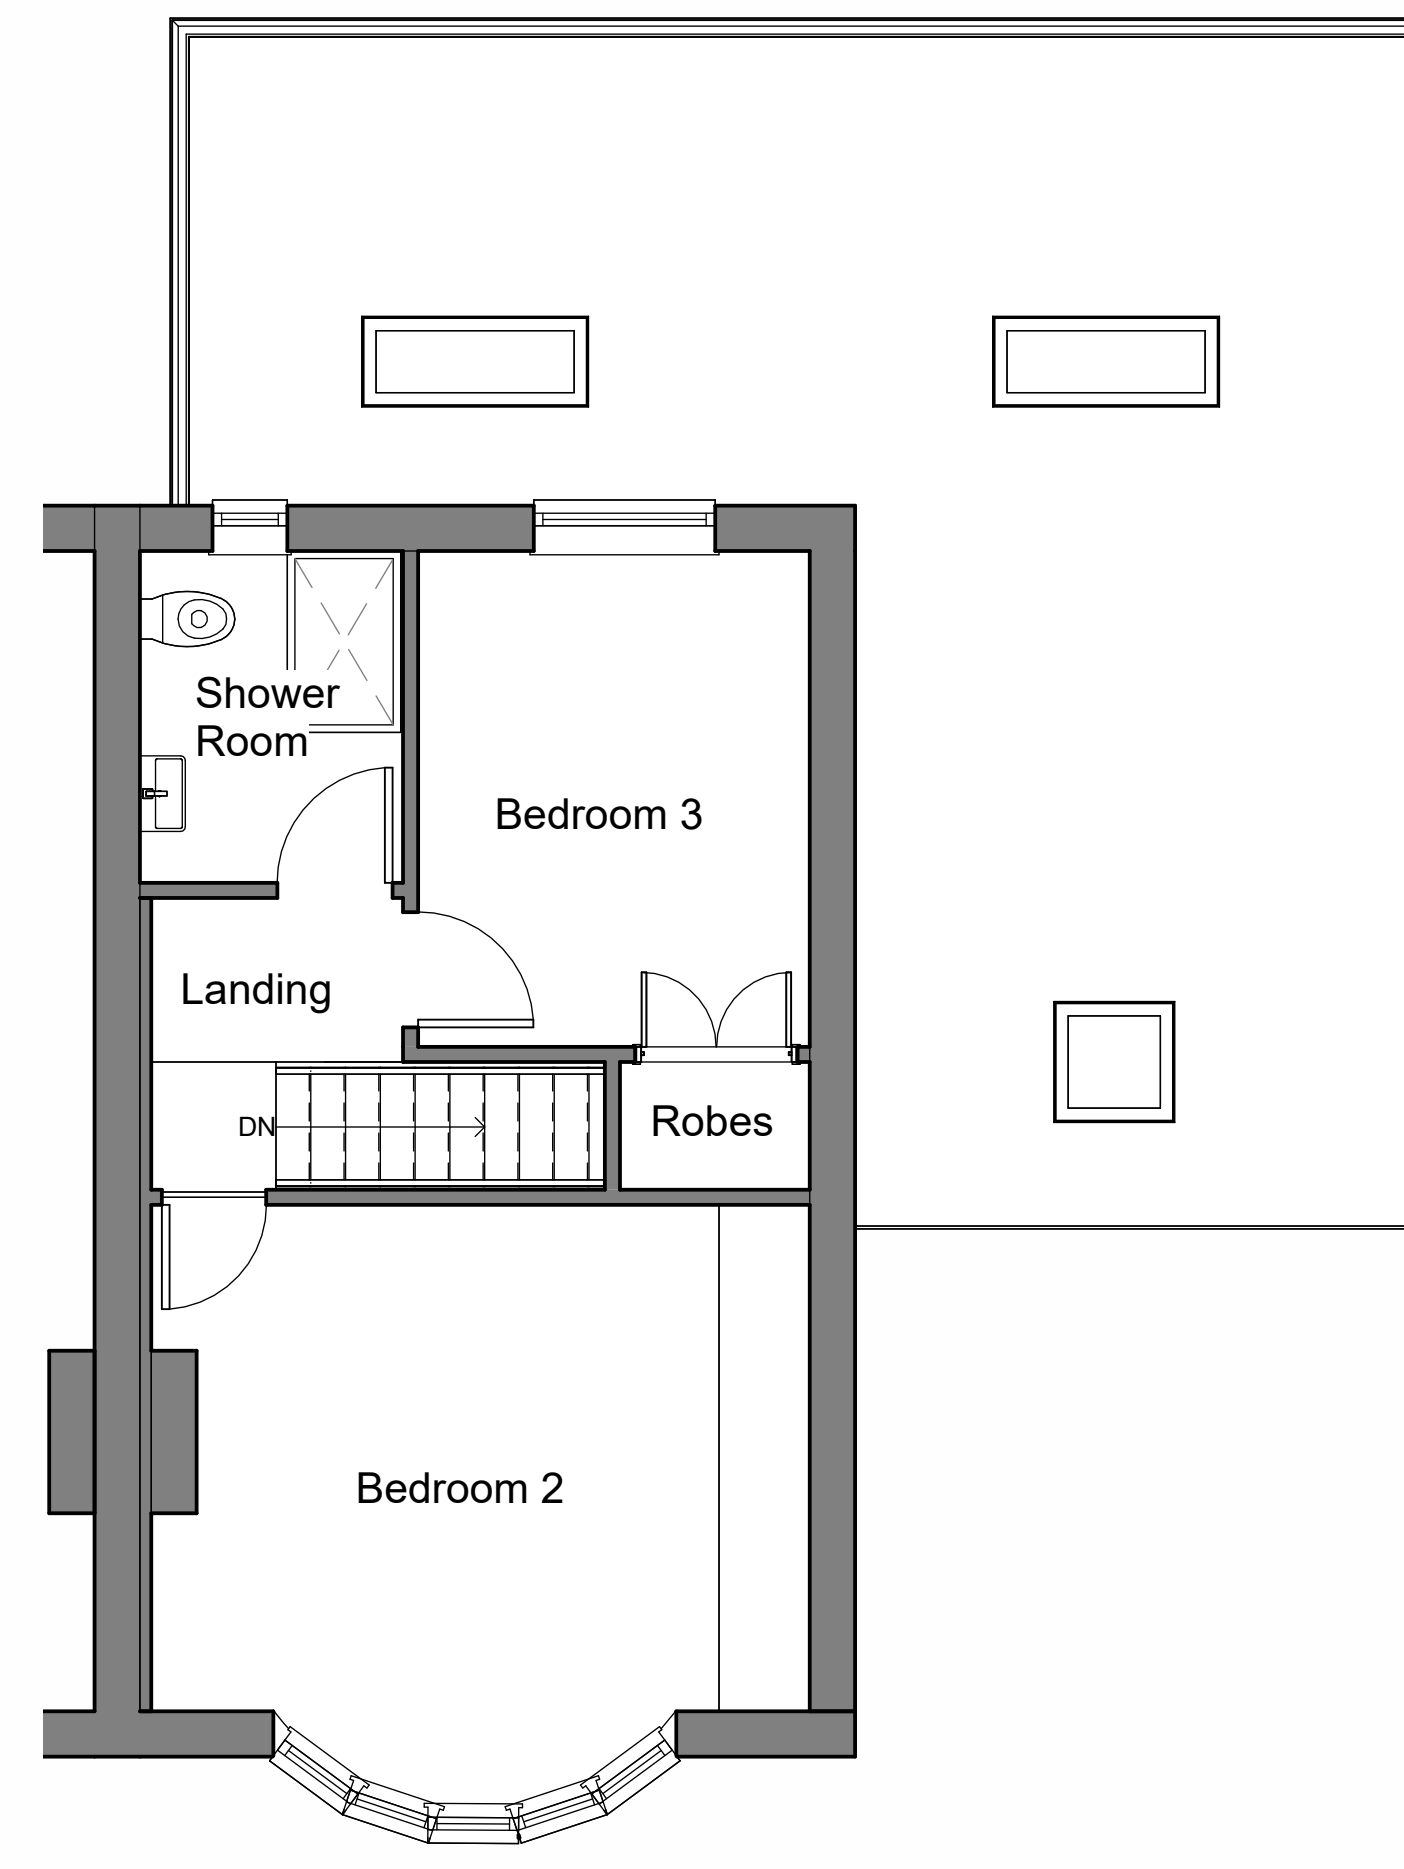

PROPOSED FIRST FLOOR PLAN 1:50