


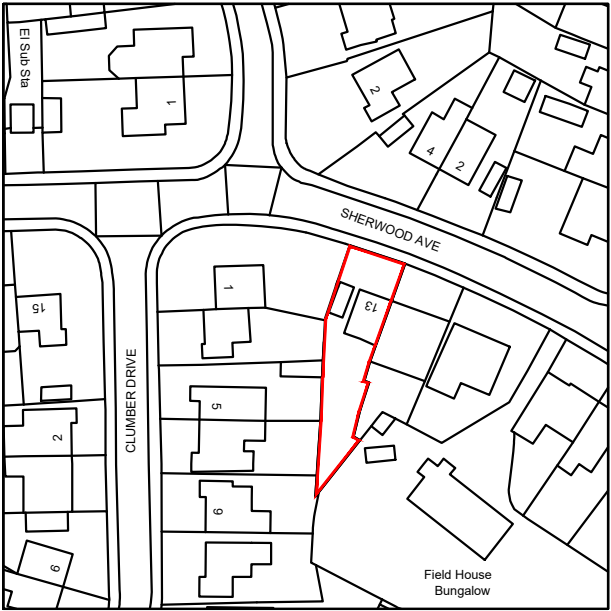


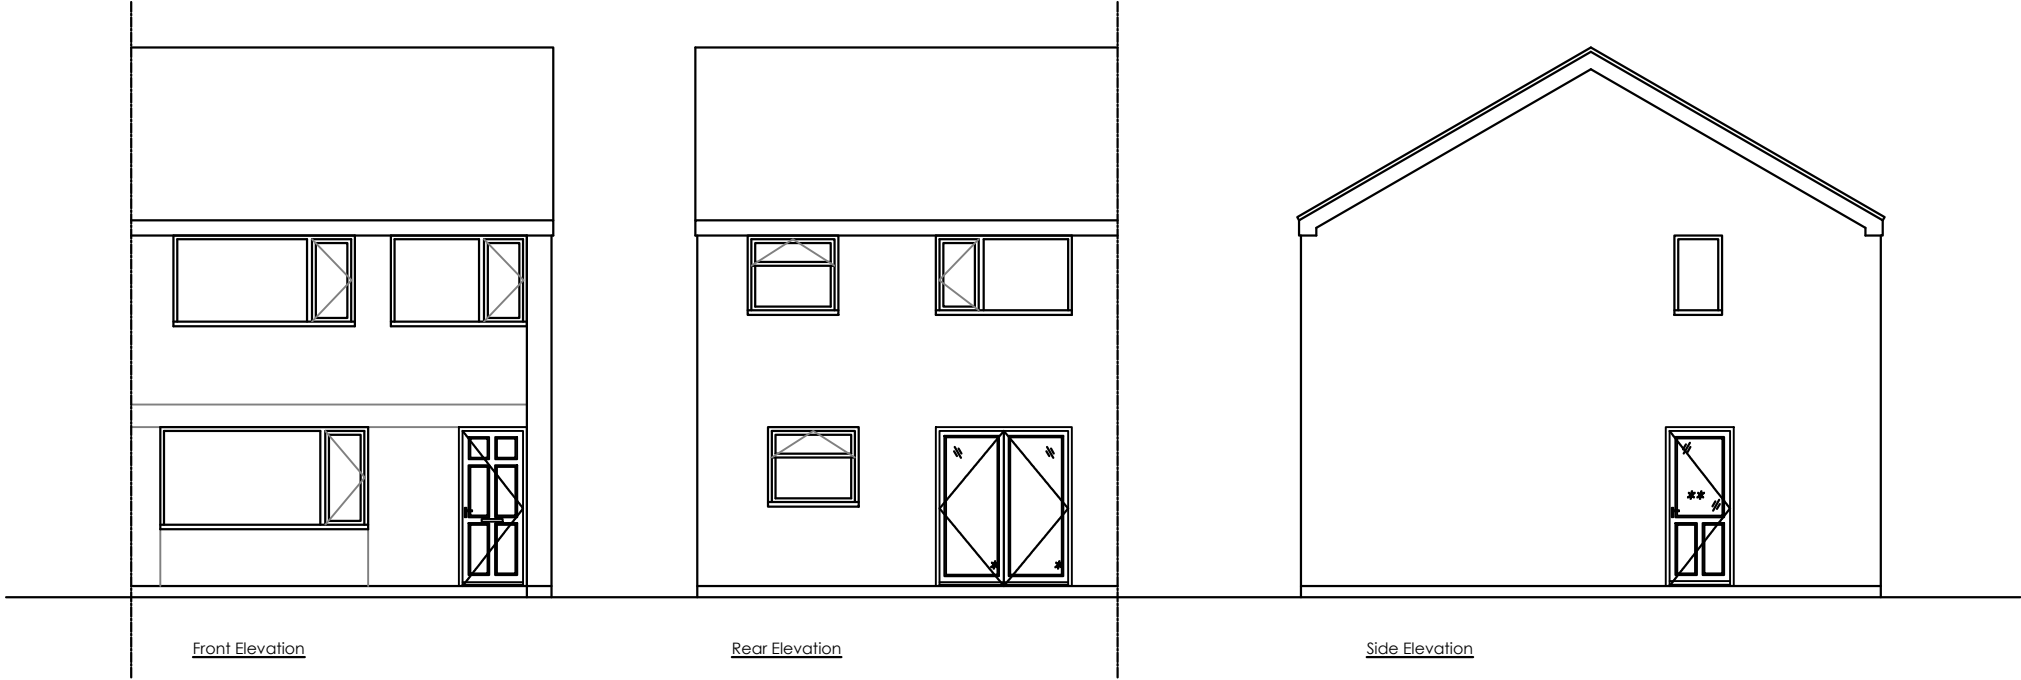


Location Plan 1:1250

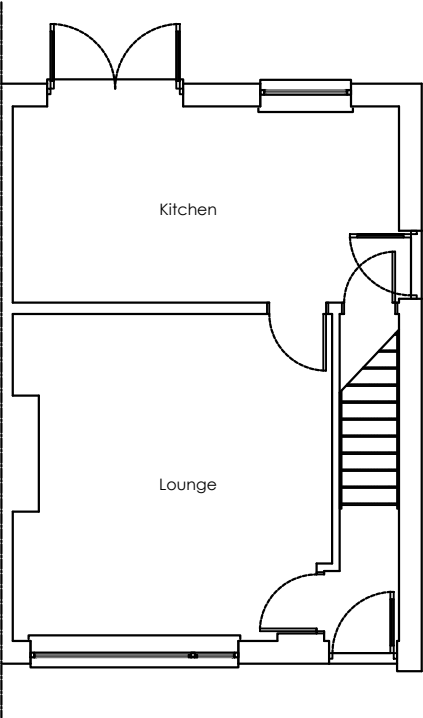

Ground Floor

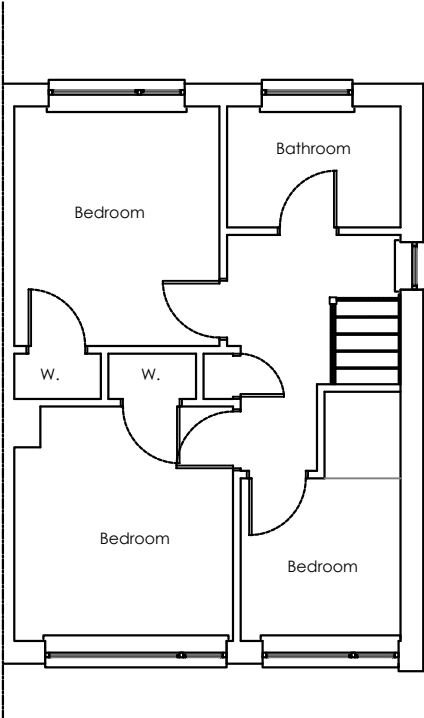

First Floor

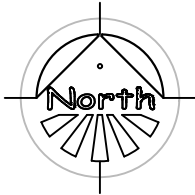

Planning drawings only - Not to be used for construction purposes.

Client
Project
13 Sherwood Avenue, Gomersal
Title
Existing Elevations & Plan

Scale	1:100 @ A3	Date
Drawn	AC	Checked
Drawing No.	Rev.	



ARCHITECTURAL SERVICES FOR DOMESTIC
EXTENSIONS, ALTERATIONS AND NEW BUILDS

01924 663241 / 07837 804088
andy@spacium.co.uk
www.spacium.co.uk