
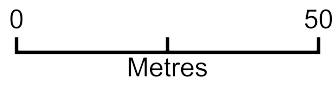


# 2 Foxglove Road, Huddersfield, HD5 8LW 1:1250

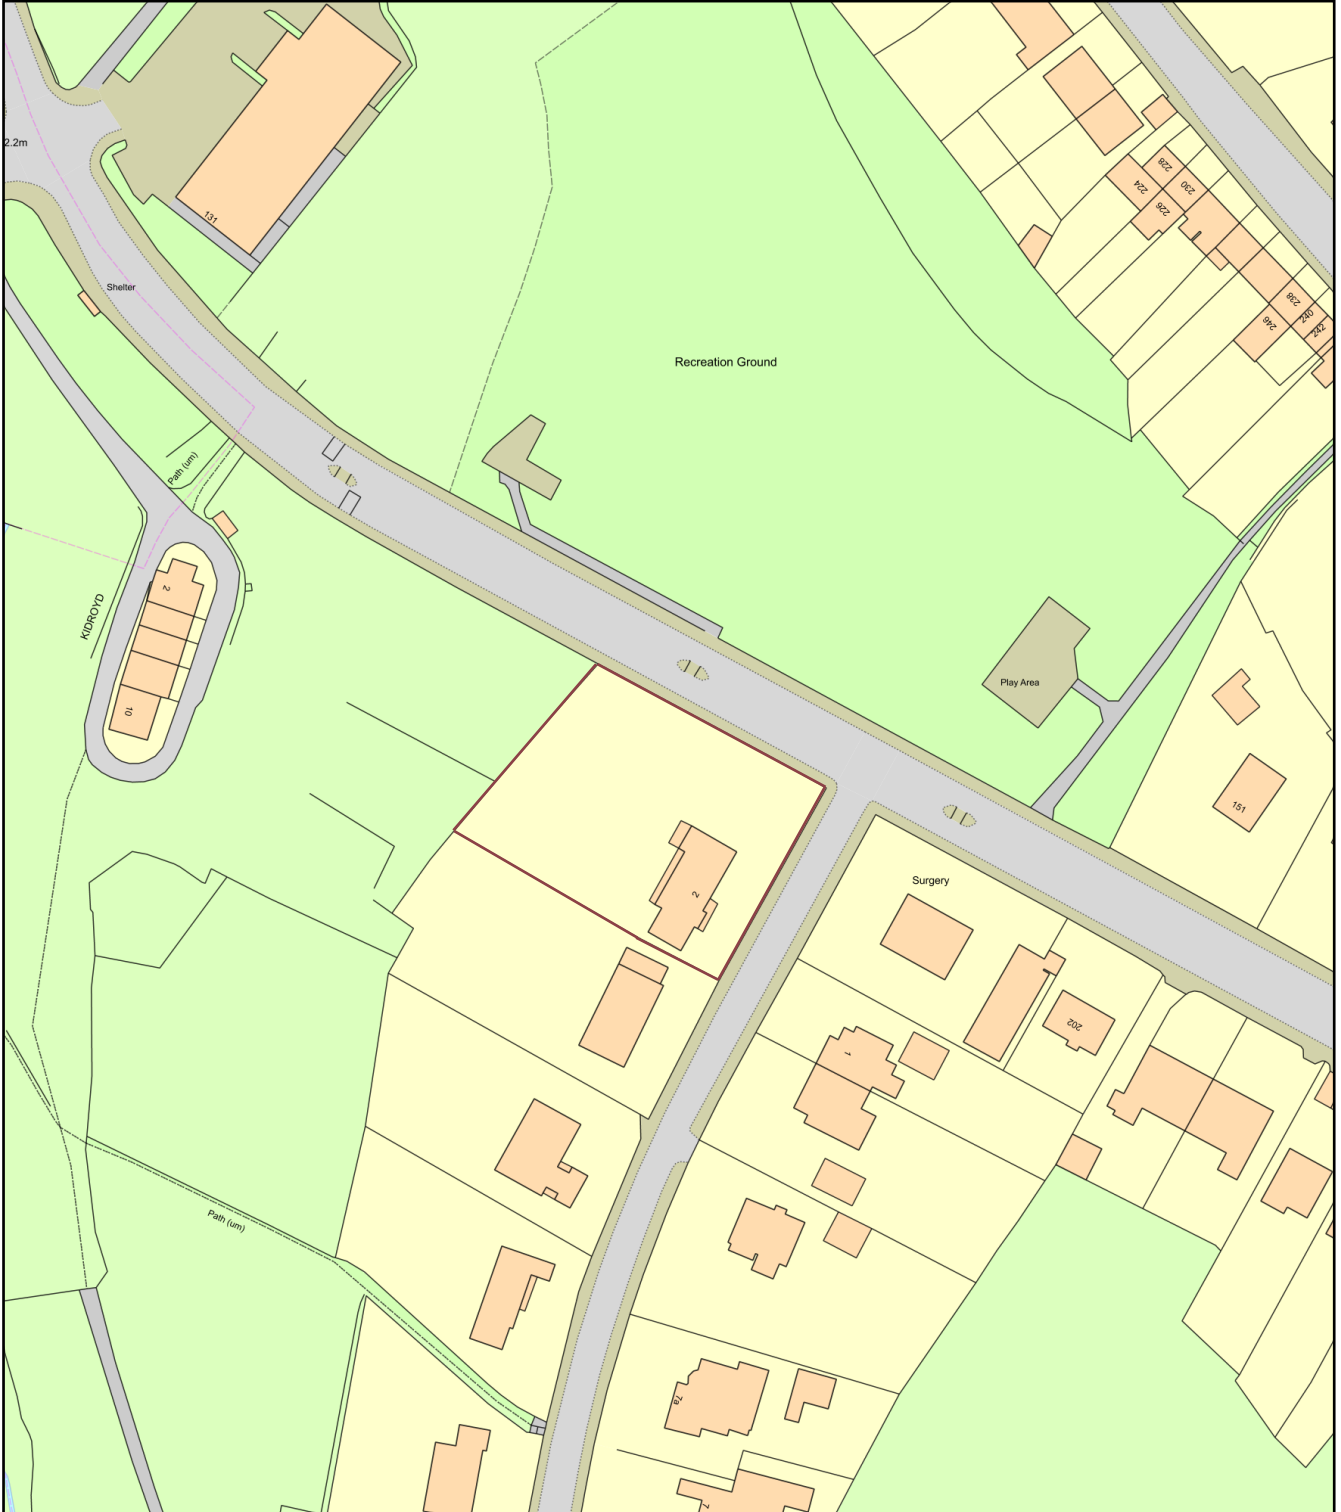

Plan Produced for: J Gledhill  
Date Produced: 23 Oct 2025  
Plan Reference Number: TQRQM25296172257478  
Scale: 1:1250 @ A4