




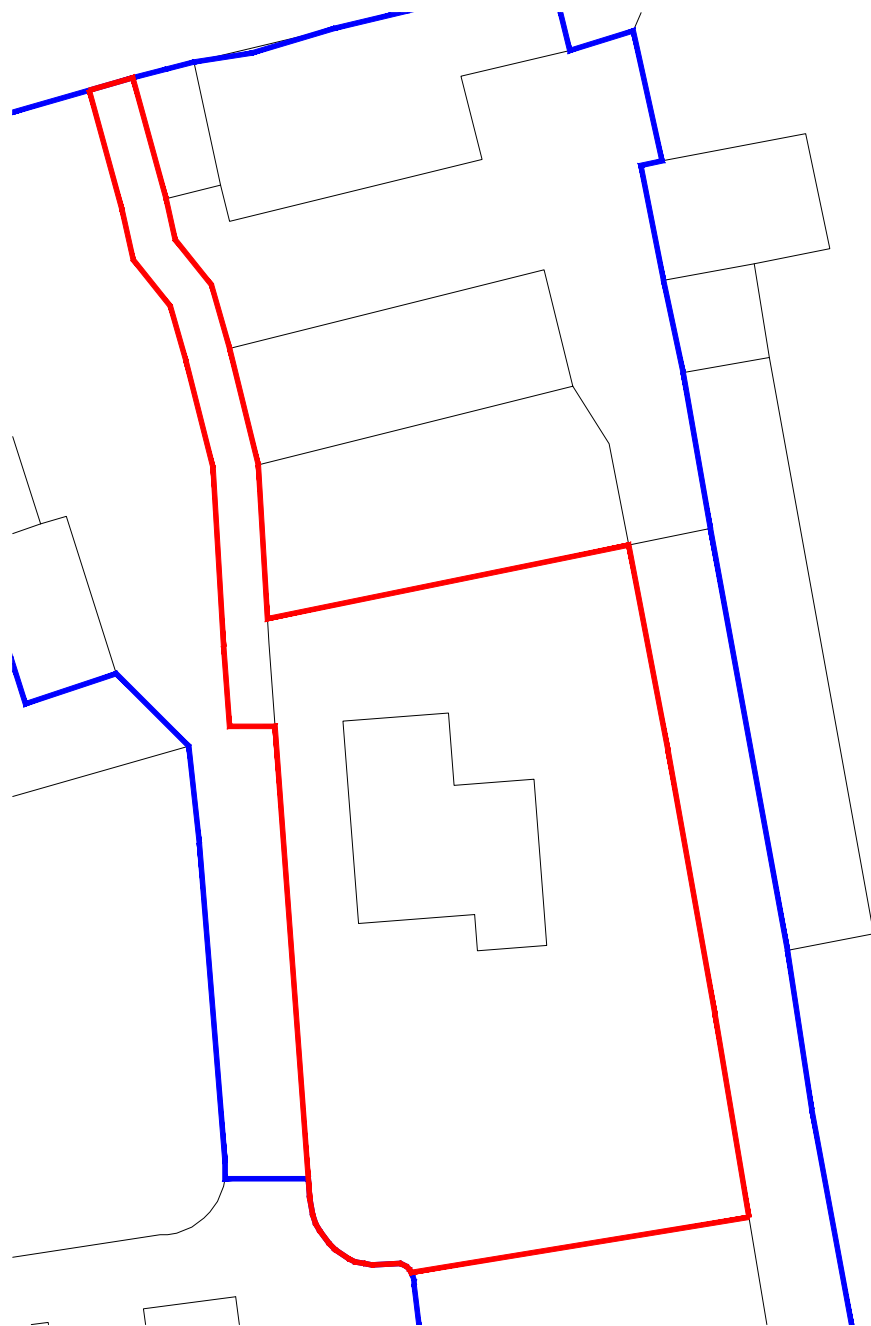

EXISTING BLOCK PLAN
1:500

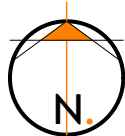

PROPOSED BLOCK PLAN
1:500

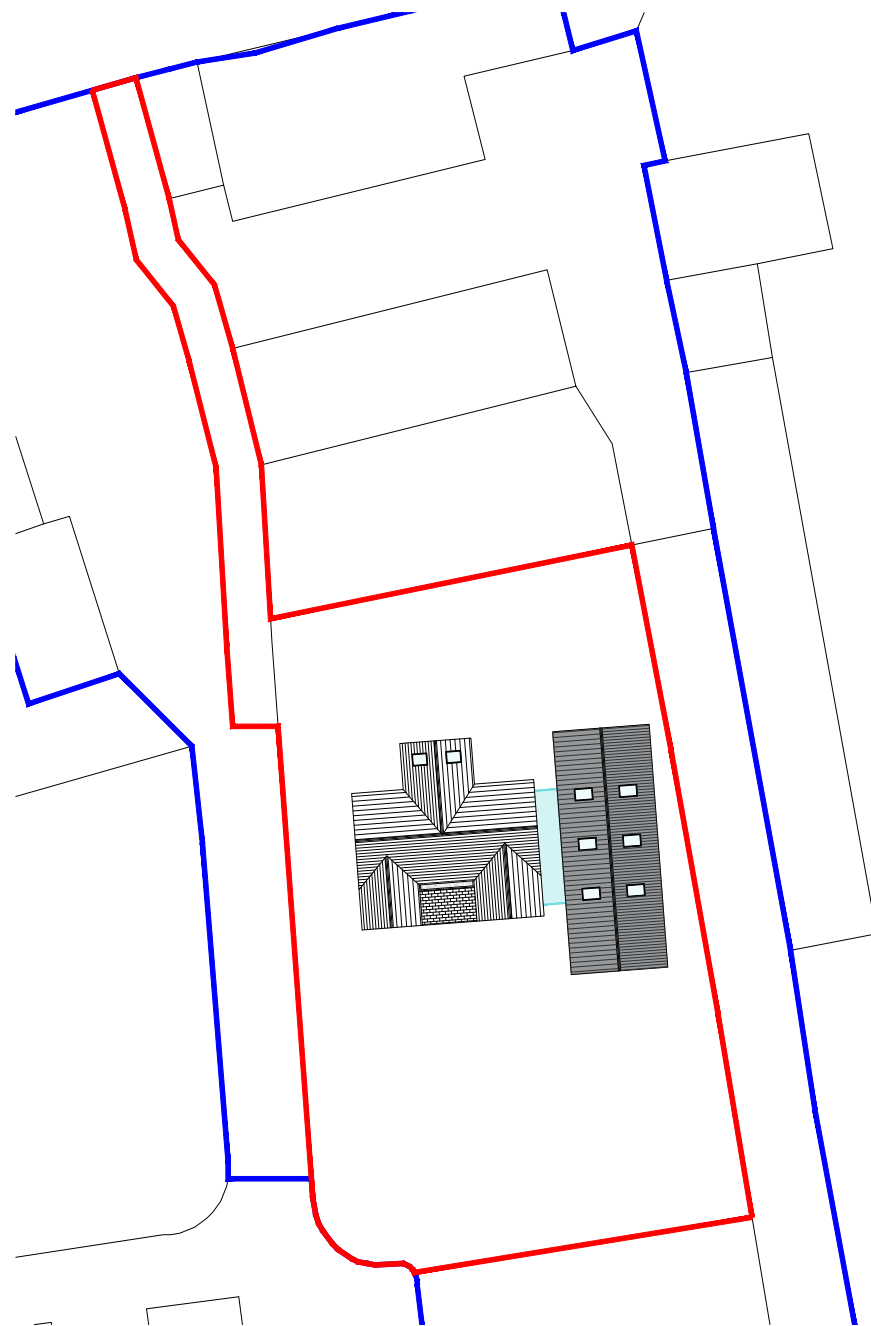

REVISION	DESCRIPTION	DATE	STATUS	PROJECT TITLE
			PLANNING DRAWING	LOWER HALSTEAD HOUSE
			ORANGE DESIGN STUDIO.	BLOCK PLAN
			ARCHITECTURAL PRACTICE	
			hello@orangedesignstudio.co.uk	SCALE 1:500
			59A, Huddersfield Road, Mirfield, WF14 8AA	DRAWN EG
			orangedesignstudio.co.uk	CHECKED JH
			01924 650930	PROJECT REFERENCE ODS 23/753
			COPYRIGHT © ORANGE DESIGN STUDIO LIMITED	PAPER SIZE A3
				DWG NUMBER (20)002
				DATE 16/08/23
				REVISION /
				CLIENT MR & MRS HALL