
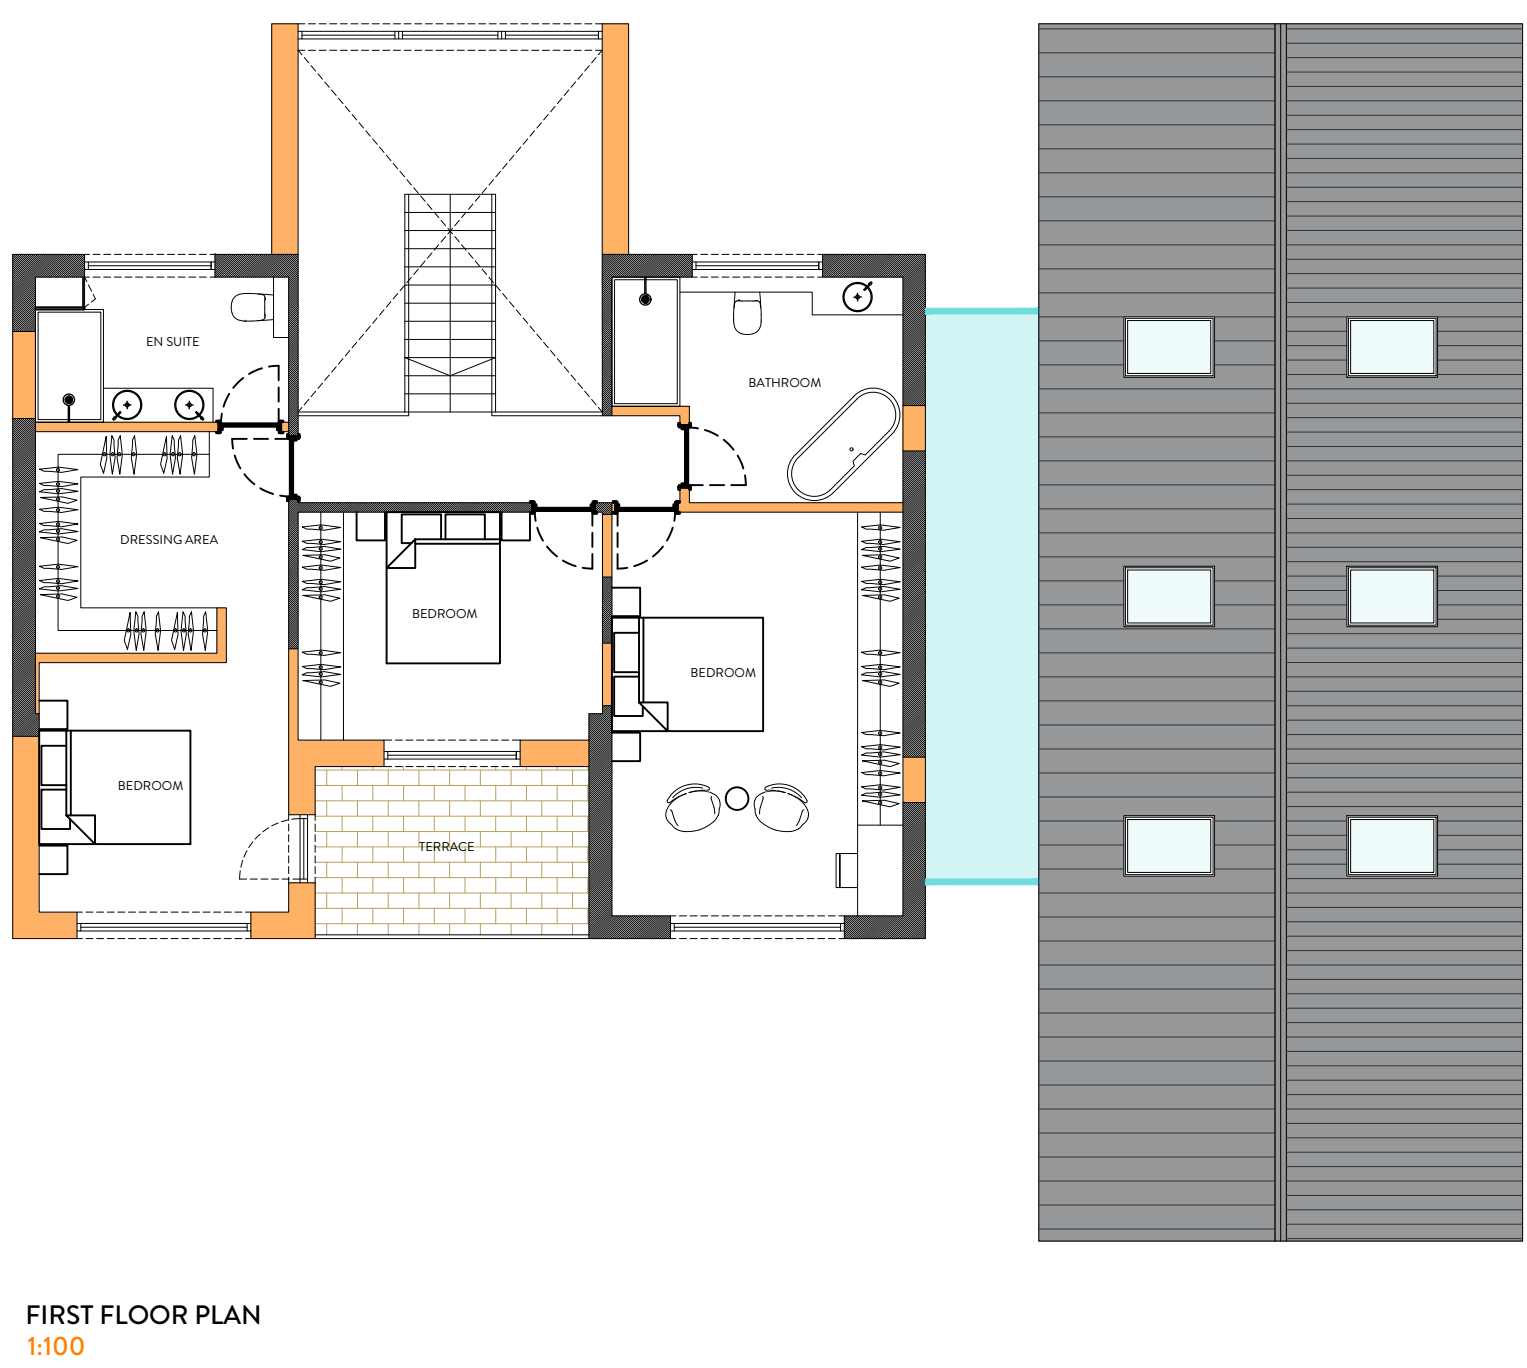
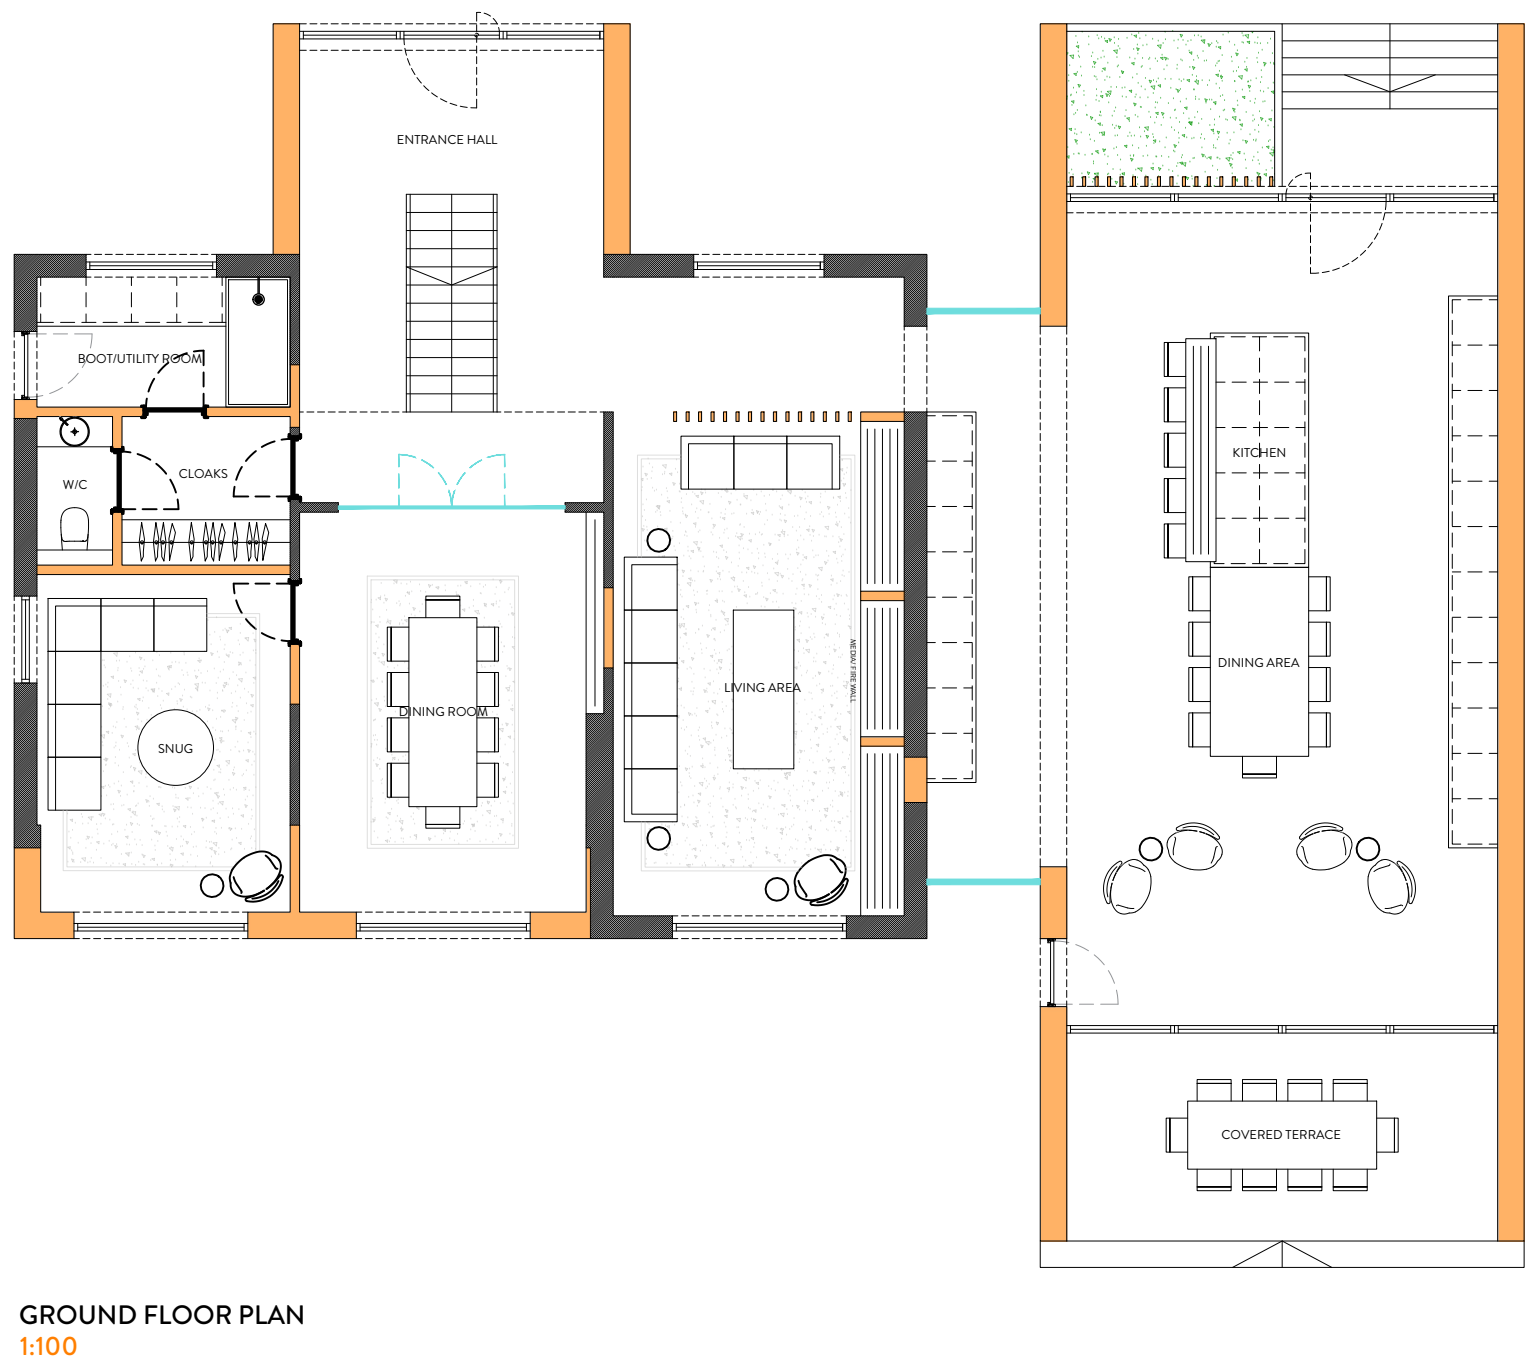


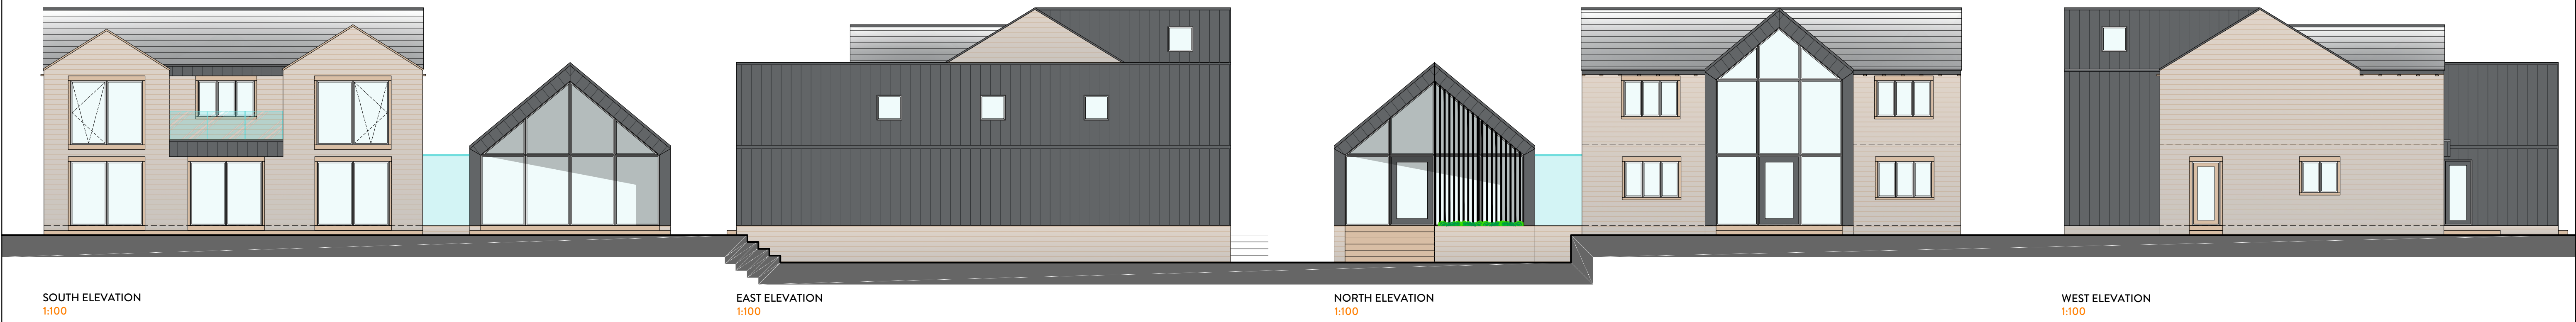

2021 NORTHERN DESIGN AWARDS FINALIST 2022 Best of Houzz Service BUILD 2021 Home Builder Awards BUILD Architecture Awards 2019	REVISION	DESCRIPTION	DATE	NOTES	STATUS		PROJECT TITLE	
					PLANNING DRAWING		LOWER HALSTEAD HOUSE	
					ORANGE DESIGN STUDIO. ARCHITECTURAL PRACTICE		DRAWING TITLE PROPOSED GA	
					SCALE 1:100		DRAWN EG	CHECKED JH
					PAPER SIZE A1		DWG NUMBER (20)001	DATE 16/08/23
hello@orangedesignstudio.co.uk 59A, Huddersfield Road, Mirfield, WF14 8AA orangedesignstudio.co.uk 01924 650930 COPYRIGHT © ORANGE DESIGN STUDIO LIMITED					PROJECT REFERENCE ODS 23/753		REVISION /	
					CLIENT		MR & MRS HALL	