
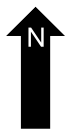
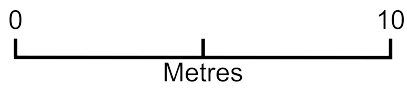


outbuilding 61 Leymoor Road

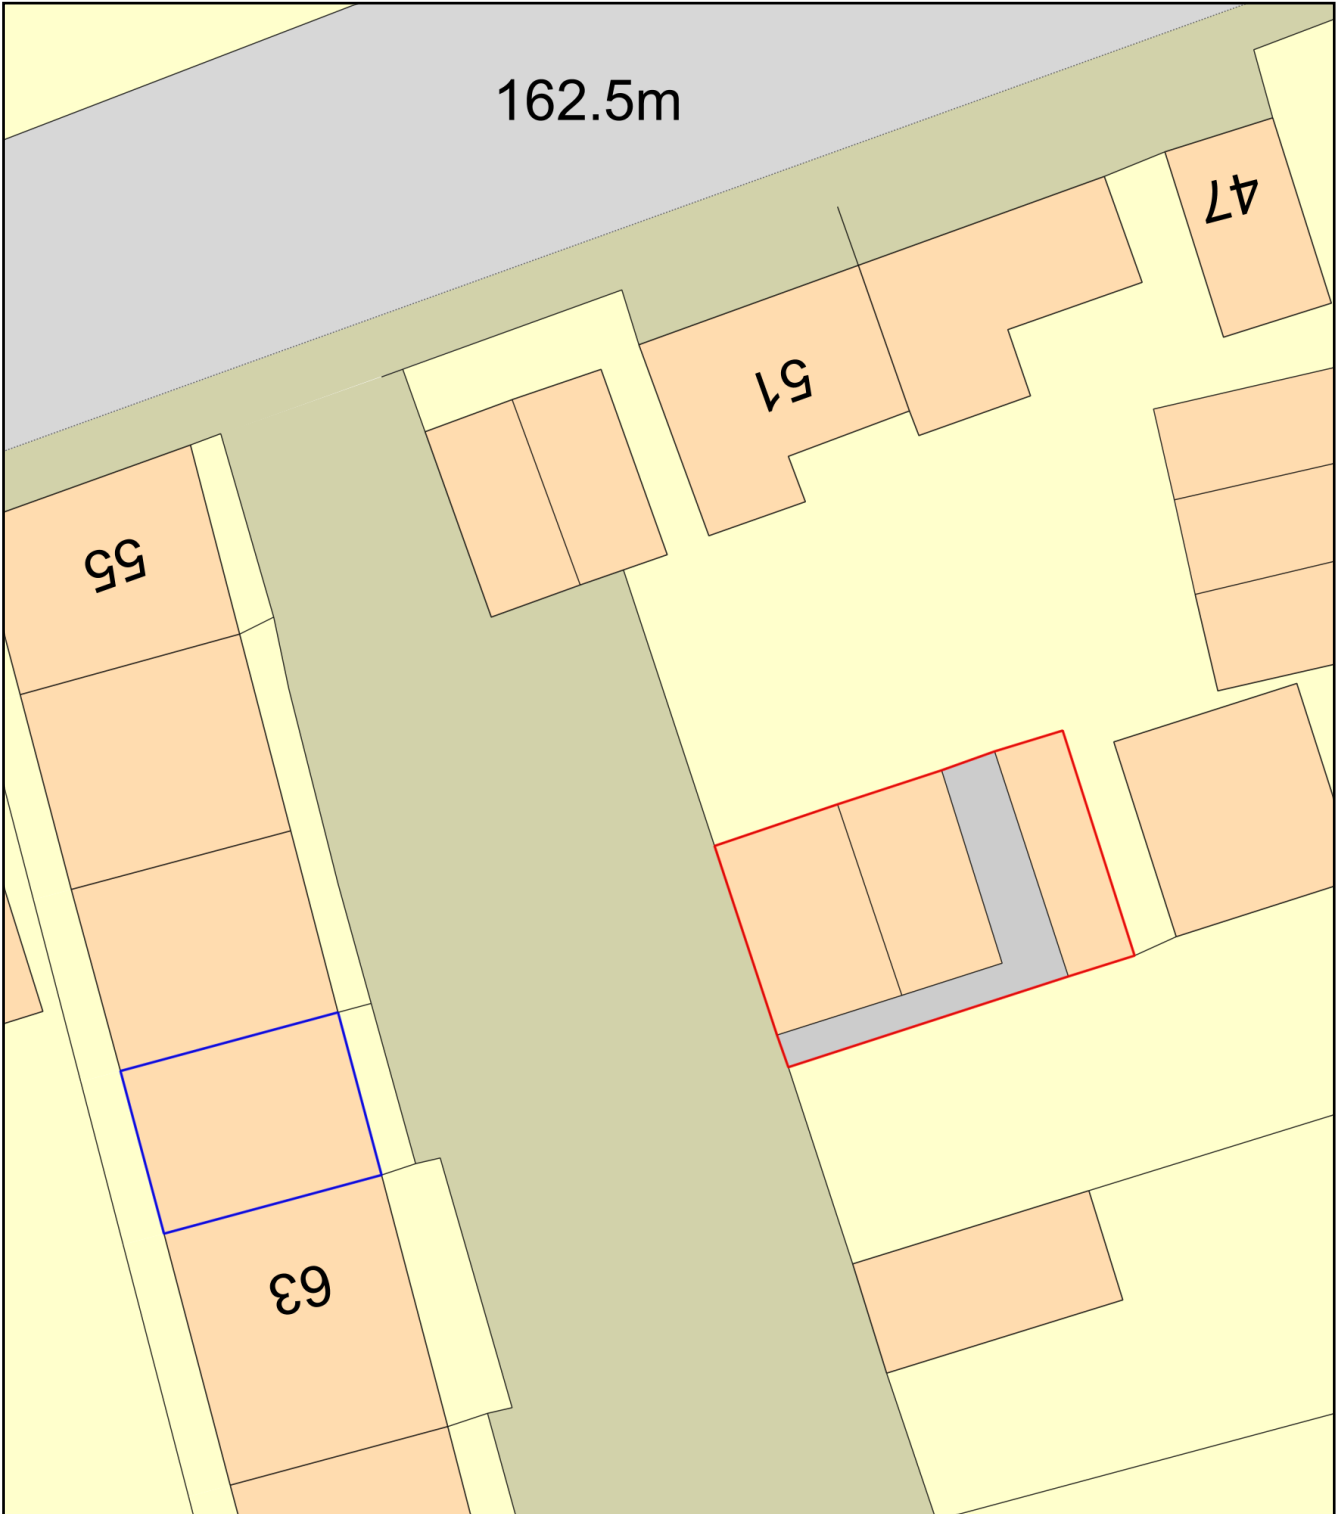

Plan Produced for: Prior approval application

Date Produced: 08 Feb 2026

Plan Reference Number: TQRQM26039182043106

Scale: 1:200 @ A4