


FRONT ENTRY GARAGE OPTION

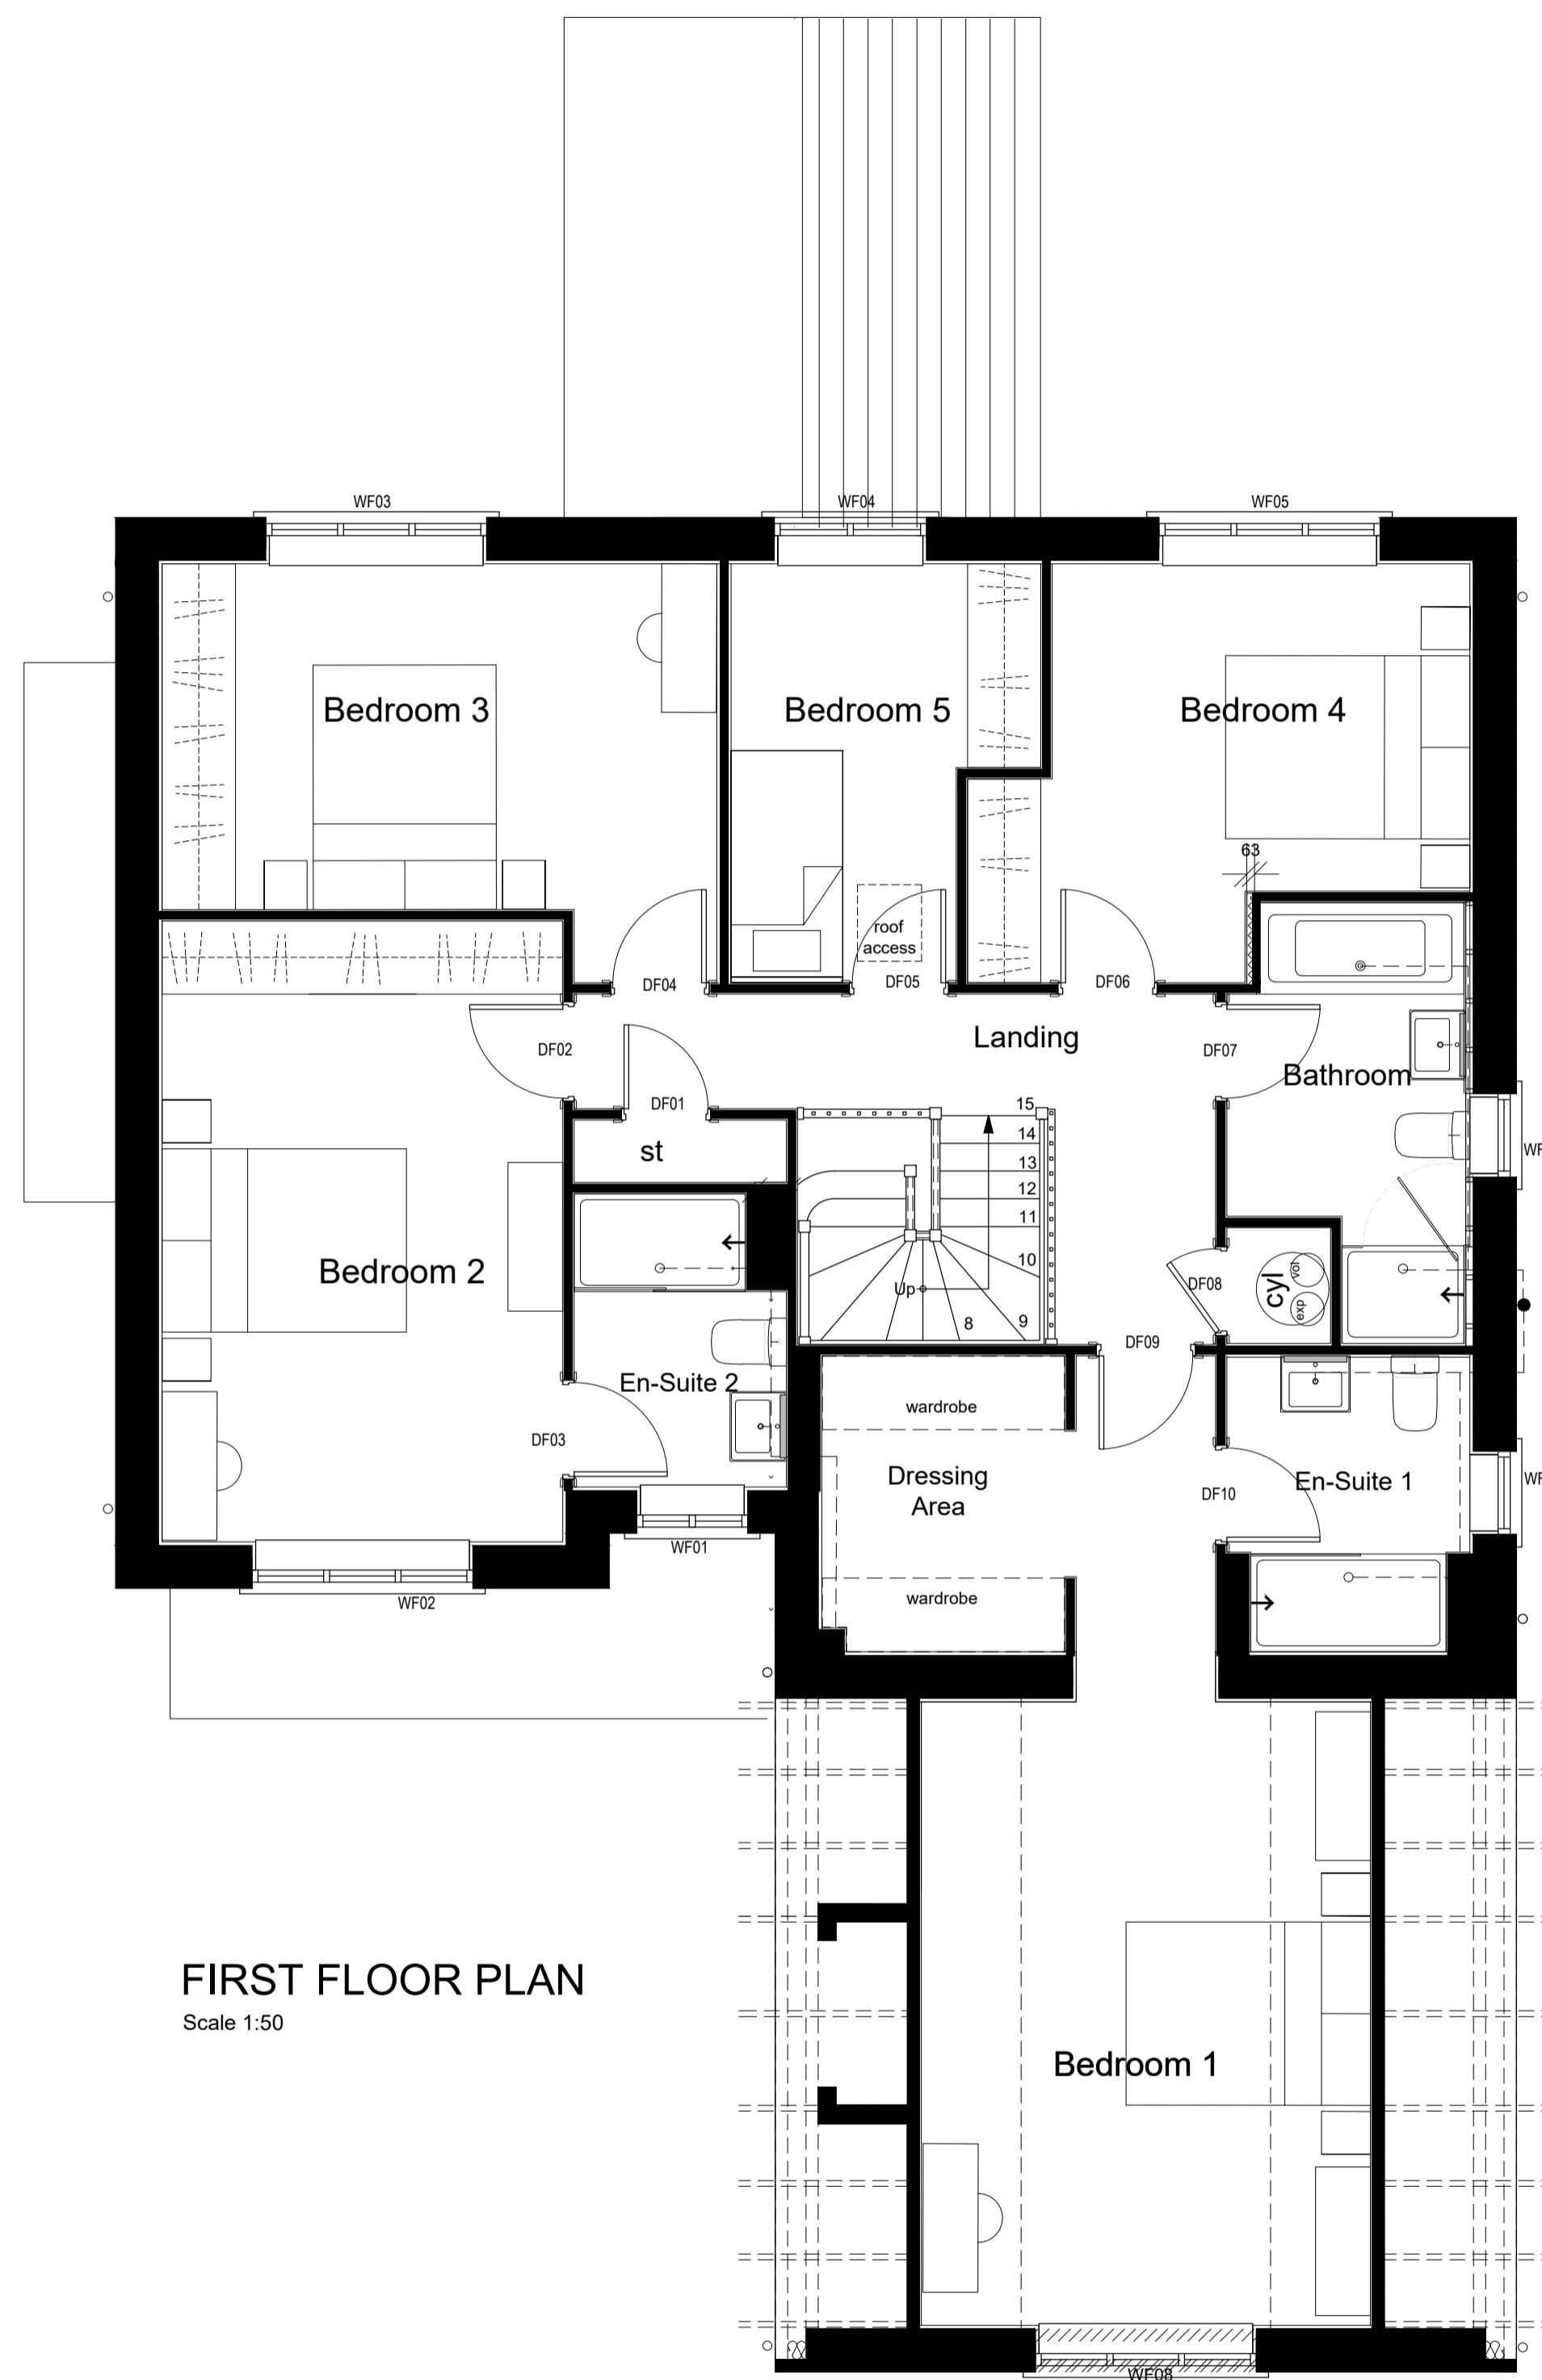

FRONT ENTRY GARAGE OPTION

CONNAUGHT II AREAS	
Ground Floor	92.28m ²
First Floor	111 m ²
Garden Room	13m ²
Total	216.28 m ² (2327 sq ft)


PLANNING

Rev	Date	By	Description
Location Clayton Fields, Edgerton, Huddersfield			

Title
The Connaught II M4(2) (TYPE B)
Structural Plot 13 Specific

Scale 1:50@A1	Drawn By AS	Date 23.01.26
------------------	----------------	------------------

Drawing Number JHY-1526-CONN-II-B-002	Rev -
--	----------

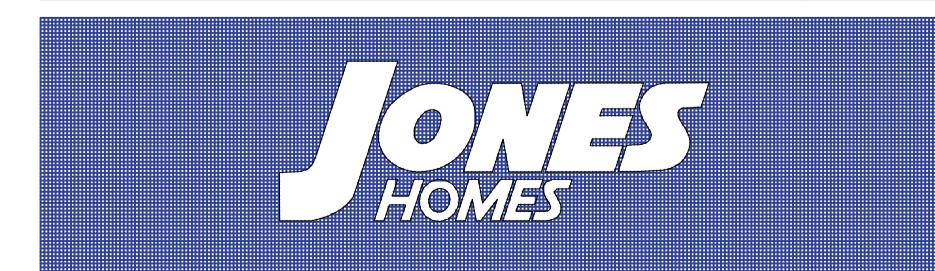

JONES HOMES (YORKSHIRE) LIMITED
GREEN BANK HOUSE, GREEN BANK, CLECKHEATON, BD19 5LQ
TEL: (01274)852700 Fax: (01274)852701