



**GENERAL NOTES**  
 Use written dimensions only, do not scale from drawing. Use latest revision of all referenced information.  
 LAT 53.645150 LONG -1.7830457

Rev	Date	Description	Drawn	Chkd
A	03/02/2026	New BT Streethub Structure	PTM	ABH

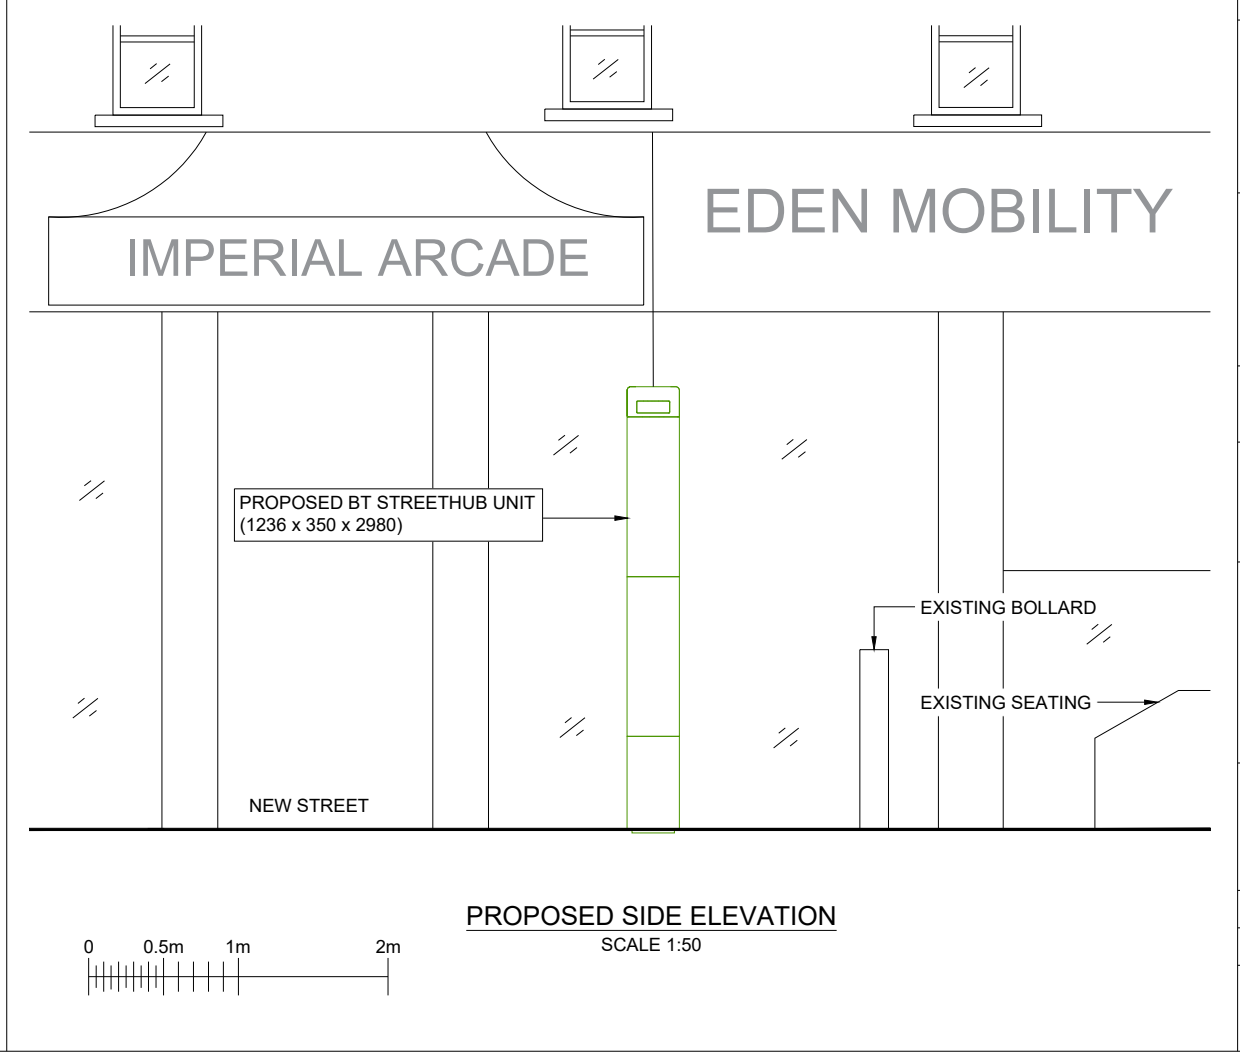

Rev	Date	Description	Drawn	Chkd
A	03/02/2026	New BT Streethub Structure	PTM	ABH

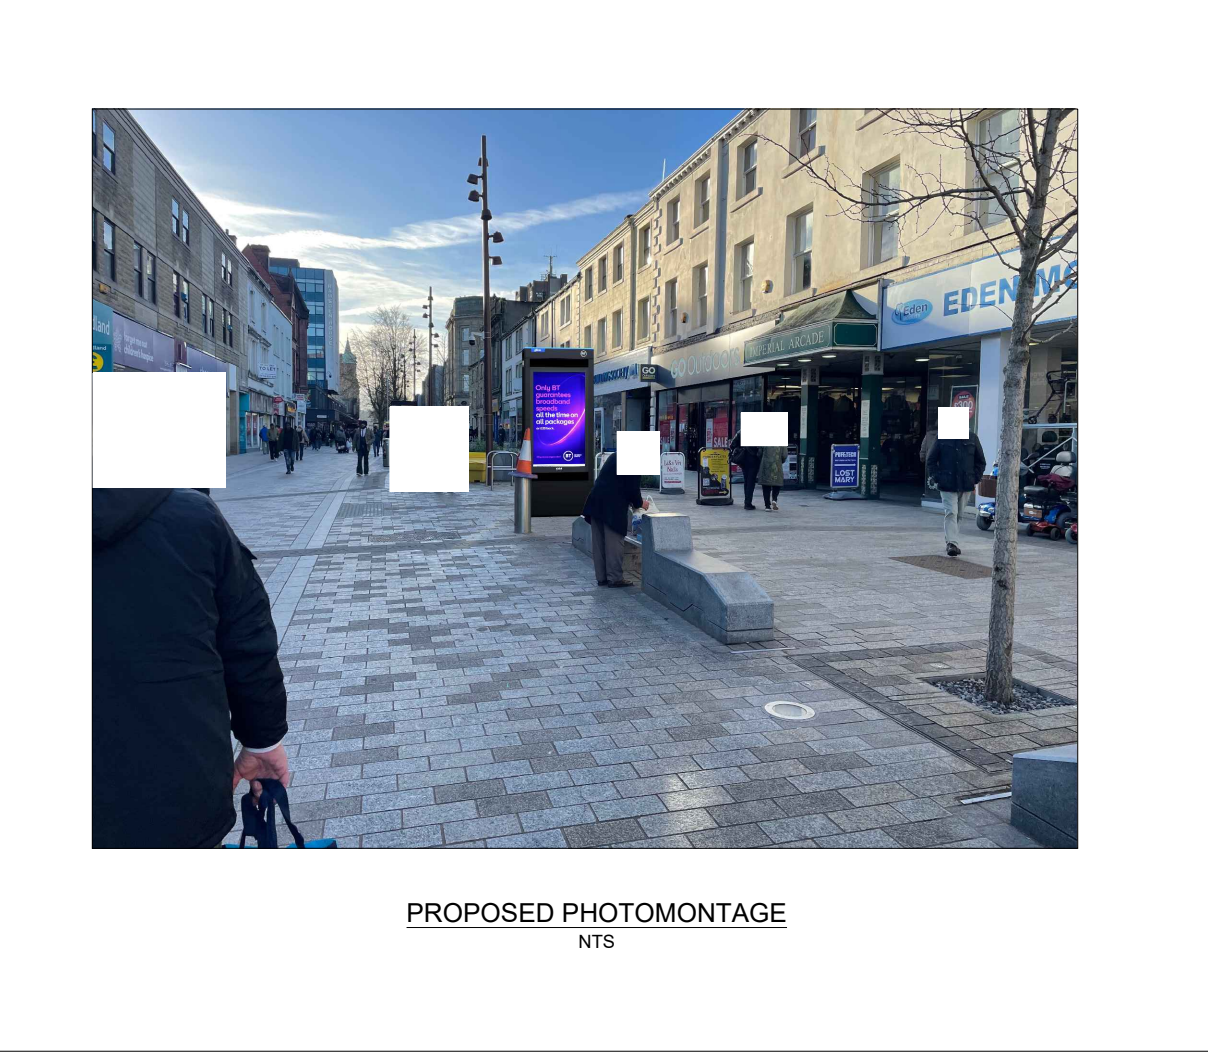

Drg Status  
**PLANNING**

Cell No. & Name  
 HUD-05

Site Name & Address  
 Pavement o/s 42 New Street,  
 Huddersfield, HD1 2BU

Drawing Title <b>EXISTING AND PROPOSED ELEVATIONS</b>	
Scale 1:50	Date 03/02/2026
Drawn By PTM	Checked By ABH
Drawing Number <b>003</b>	Revision <b>A</b>