


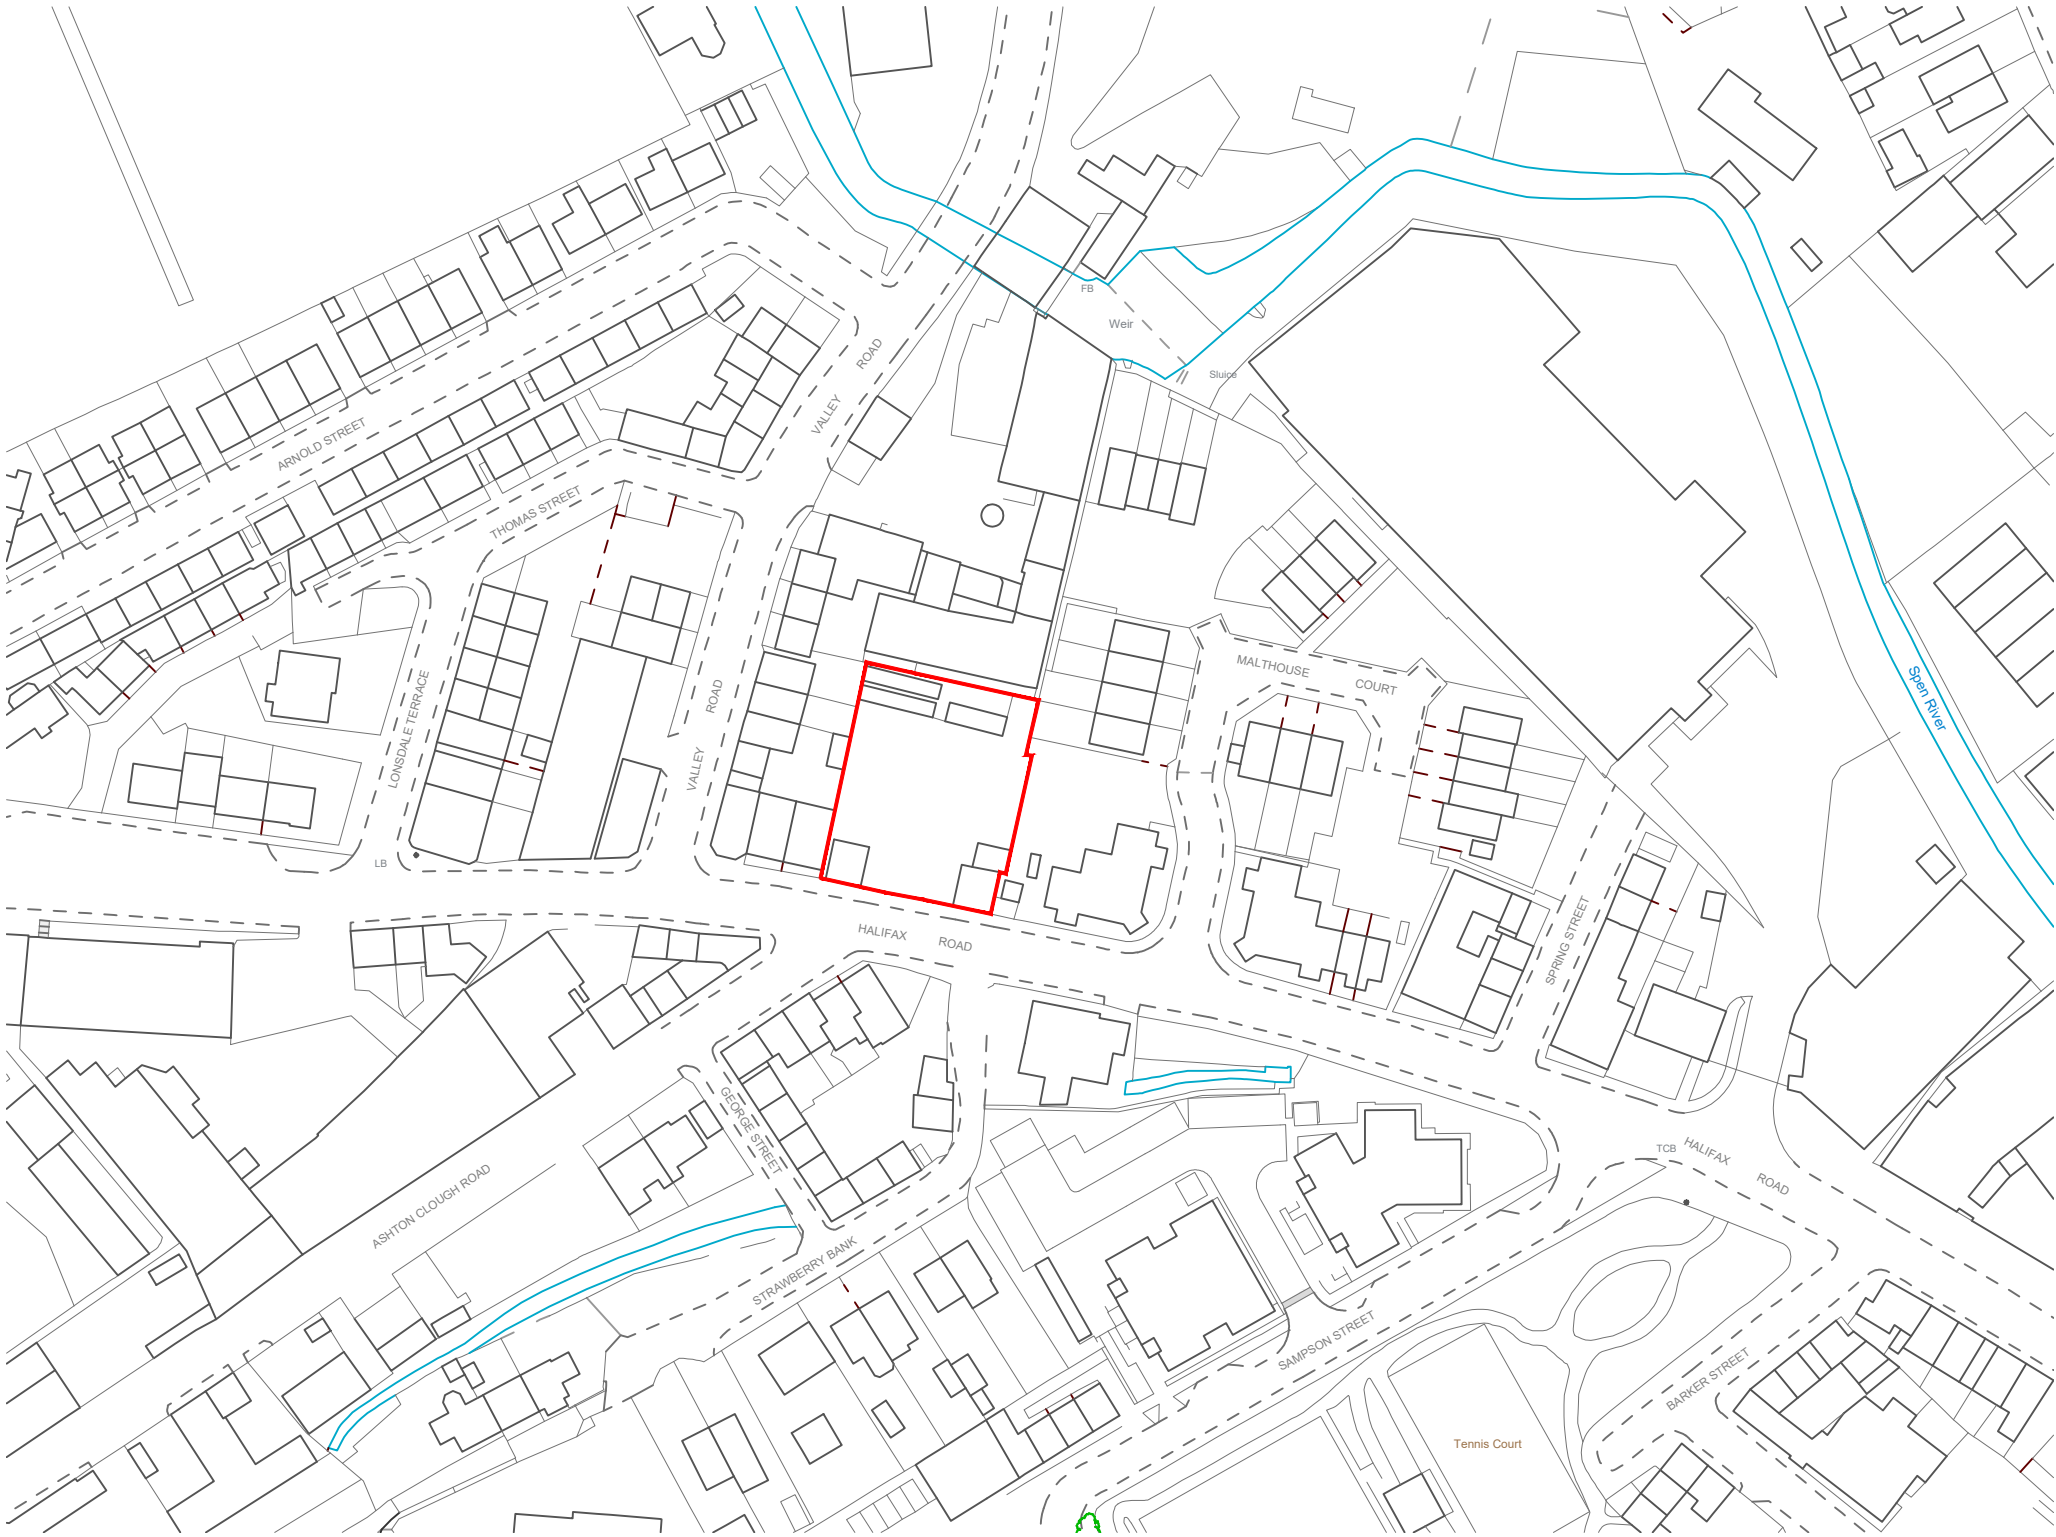

General Notes:

This drawing, including the location of boundaries is based on information provided by the applicant.

This drawing shall not be used to define legal boundaries. All legal boundaries shall be confirmed by the property owner(s).

KEY

— Application boundary

1

Site Location Plan

1:1250

NORTH

0

10.0

30.0

50.0

75.0m

The copyright of this drawing is vested with Novl Studio and must not be copied or reproduced without the consent of the company.

Rev.	Description	Date	Drw.	Chk.

Client
Haseeb Khalid

Project
52 Halifax Road
Liversedge

Drawing Title
Site Location Plan

Drawing Status
PLANNING

NOVL

STUDIO

Drawing No.
25-005 - PL01

Revision
00

Drawn AA	Checked AR	Paper Size A3	Scale 1:1250	Date 29.11.26
-------------	---------------	------------------	-----------------	------------------