




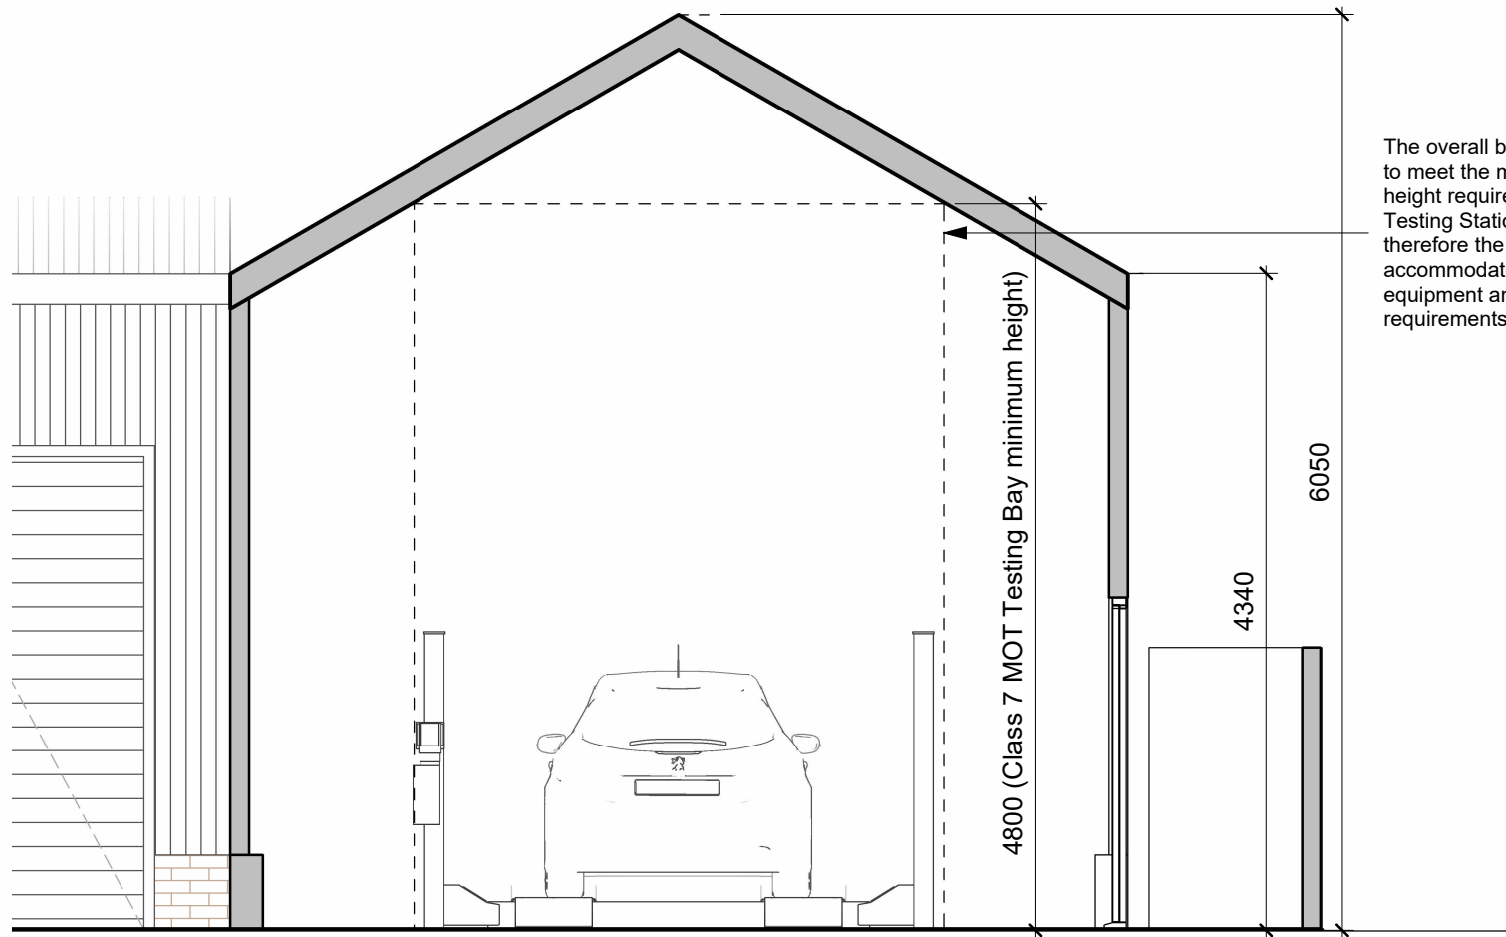


The overall building height has been set to meet the minimum internal clear height requirements for a Class 7 MOT Testing Station. The proposed height is therefore the minimum necessary to accommodate statutory MOT testing equipment and vehicle clearance requirements.

1 Proposed Section - A
1 : 50

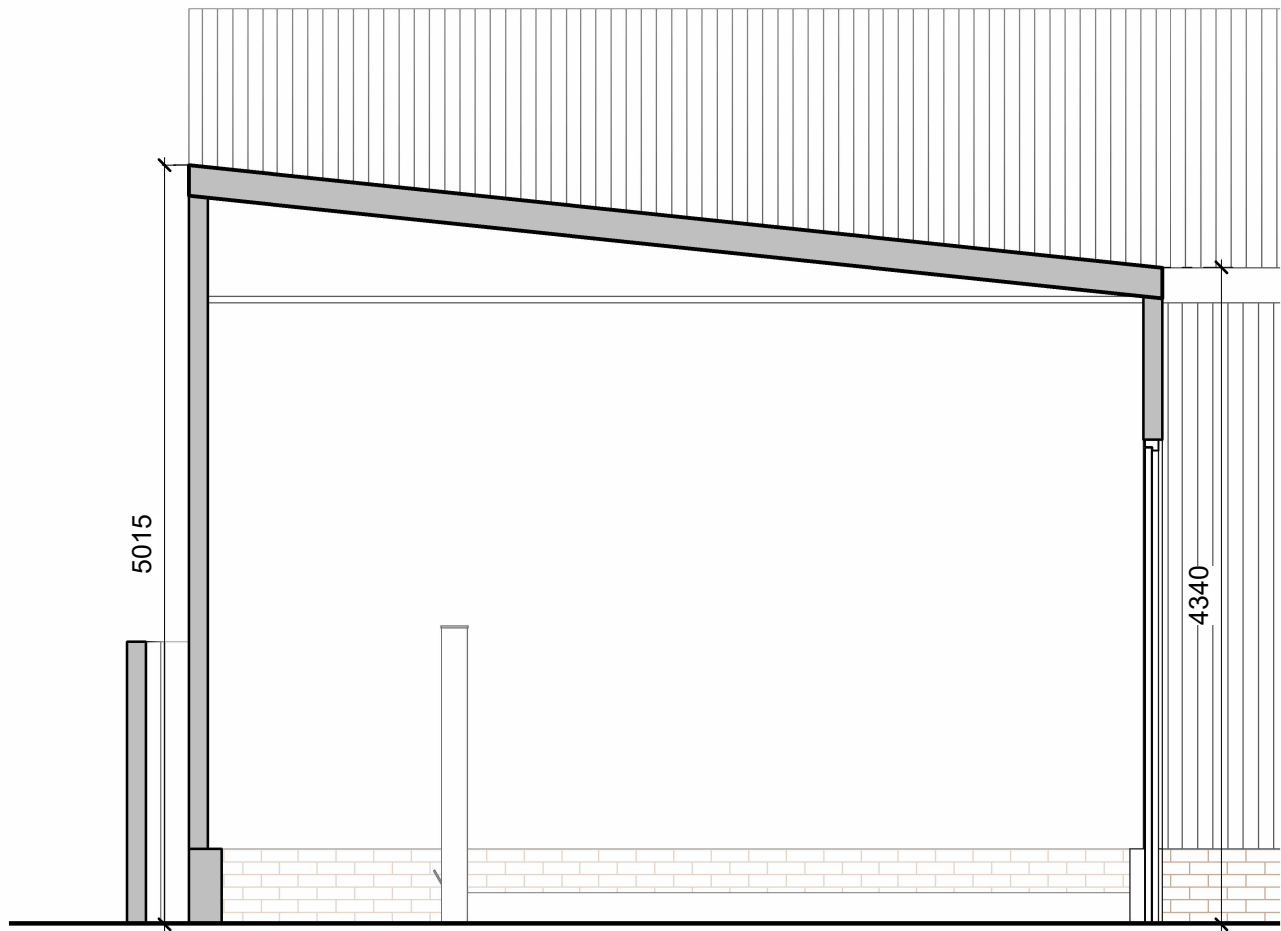

2 Proposed Section - B
1 : 50

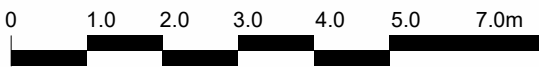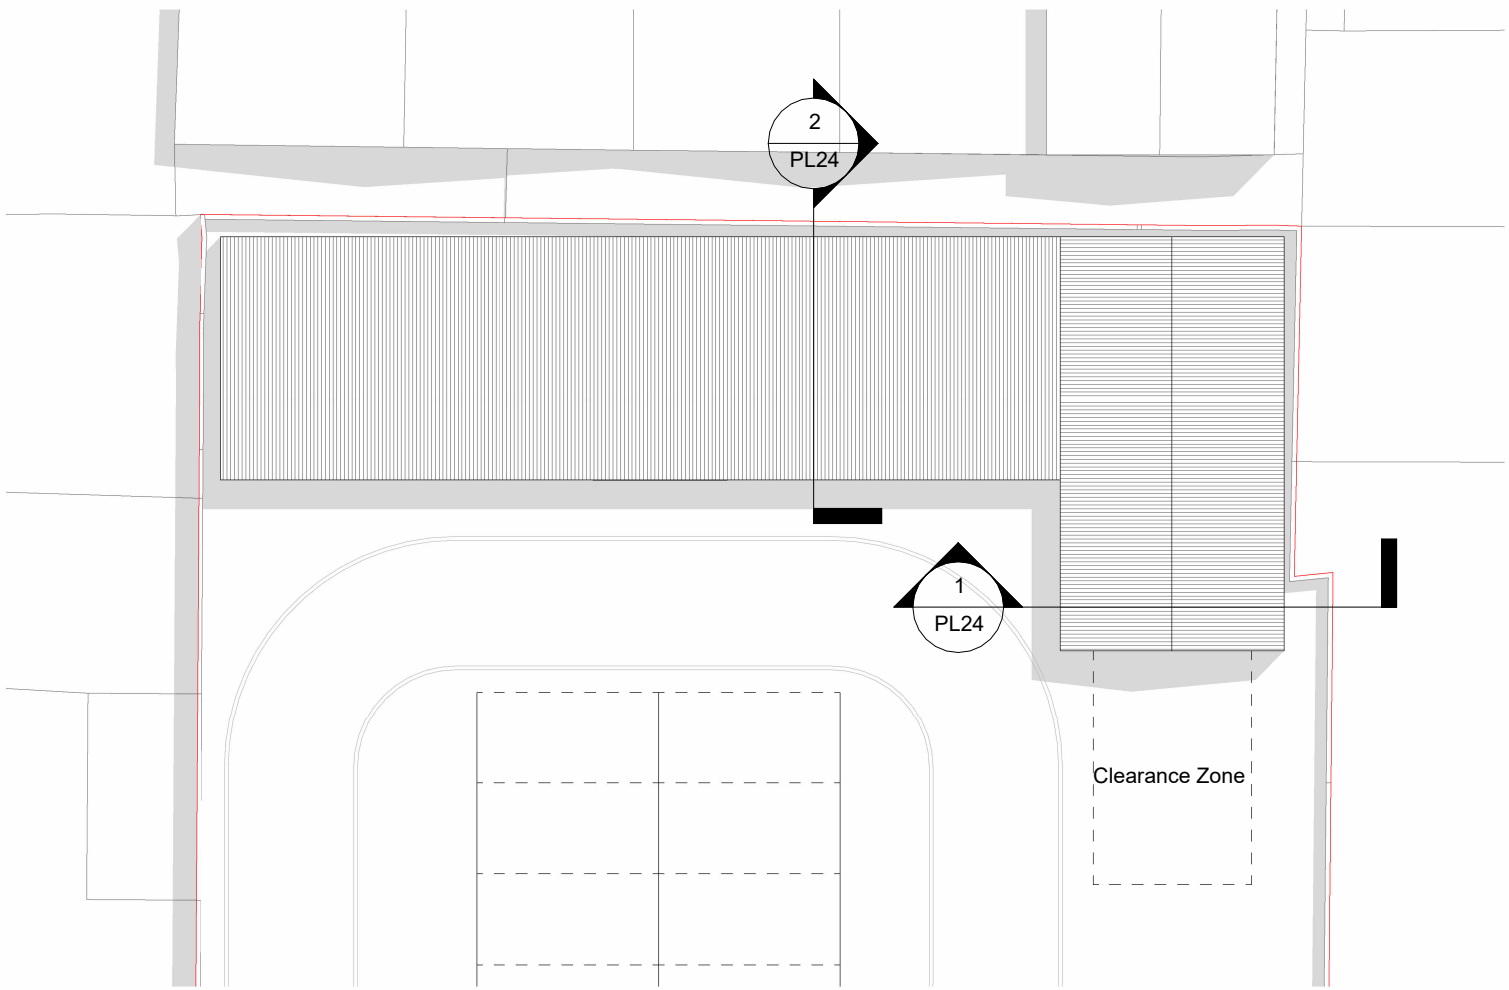

The copyright of this drawing is vested with Novl Studio and must not be copied or reproduced without the consent of the company.

Rev.	Description	Date	Drawn	Chk.
------	-------------	------	-------	------

Client
Haseeb Khalid
Project
52 Halifax Road, Liversedge
Drawing Title
Proposed Sections
Drawing Status
PLANNING

NOVL
STUDIO

Drawing No. 25-005-PL24				Revision
Drawn AA	Checked AA	Paper Size A2	Scale As indicated	Date 01/29/26