


Location Plan

Site Address: Croftlands Residential Home, 6, Turnshaw Road, Kirkburton, Huddersfield, HD8 0TH

Date Produced: 24-Feb-2026

Scale: 1:1250 @A4

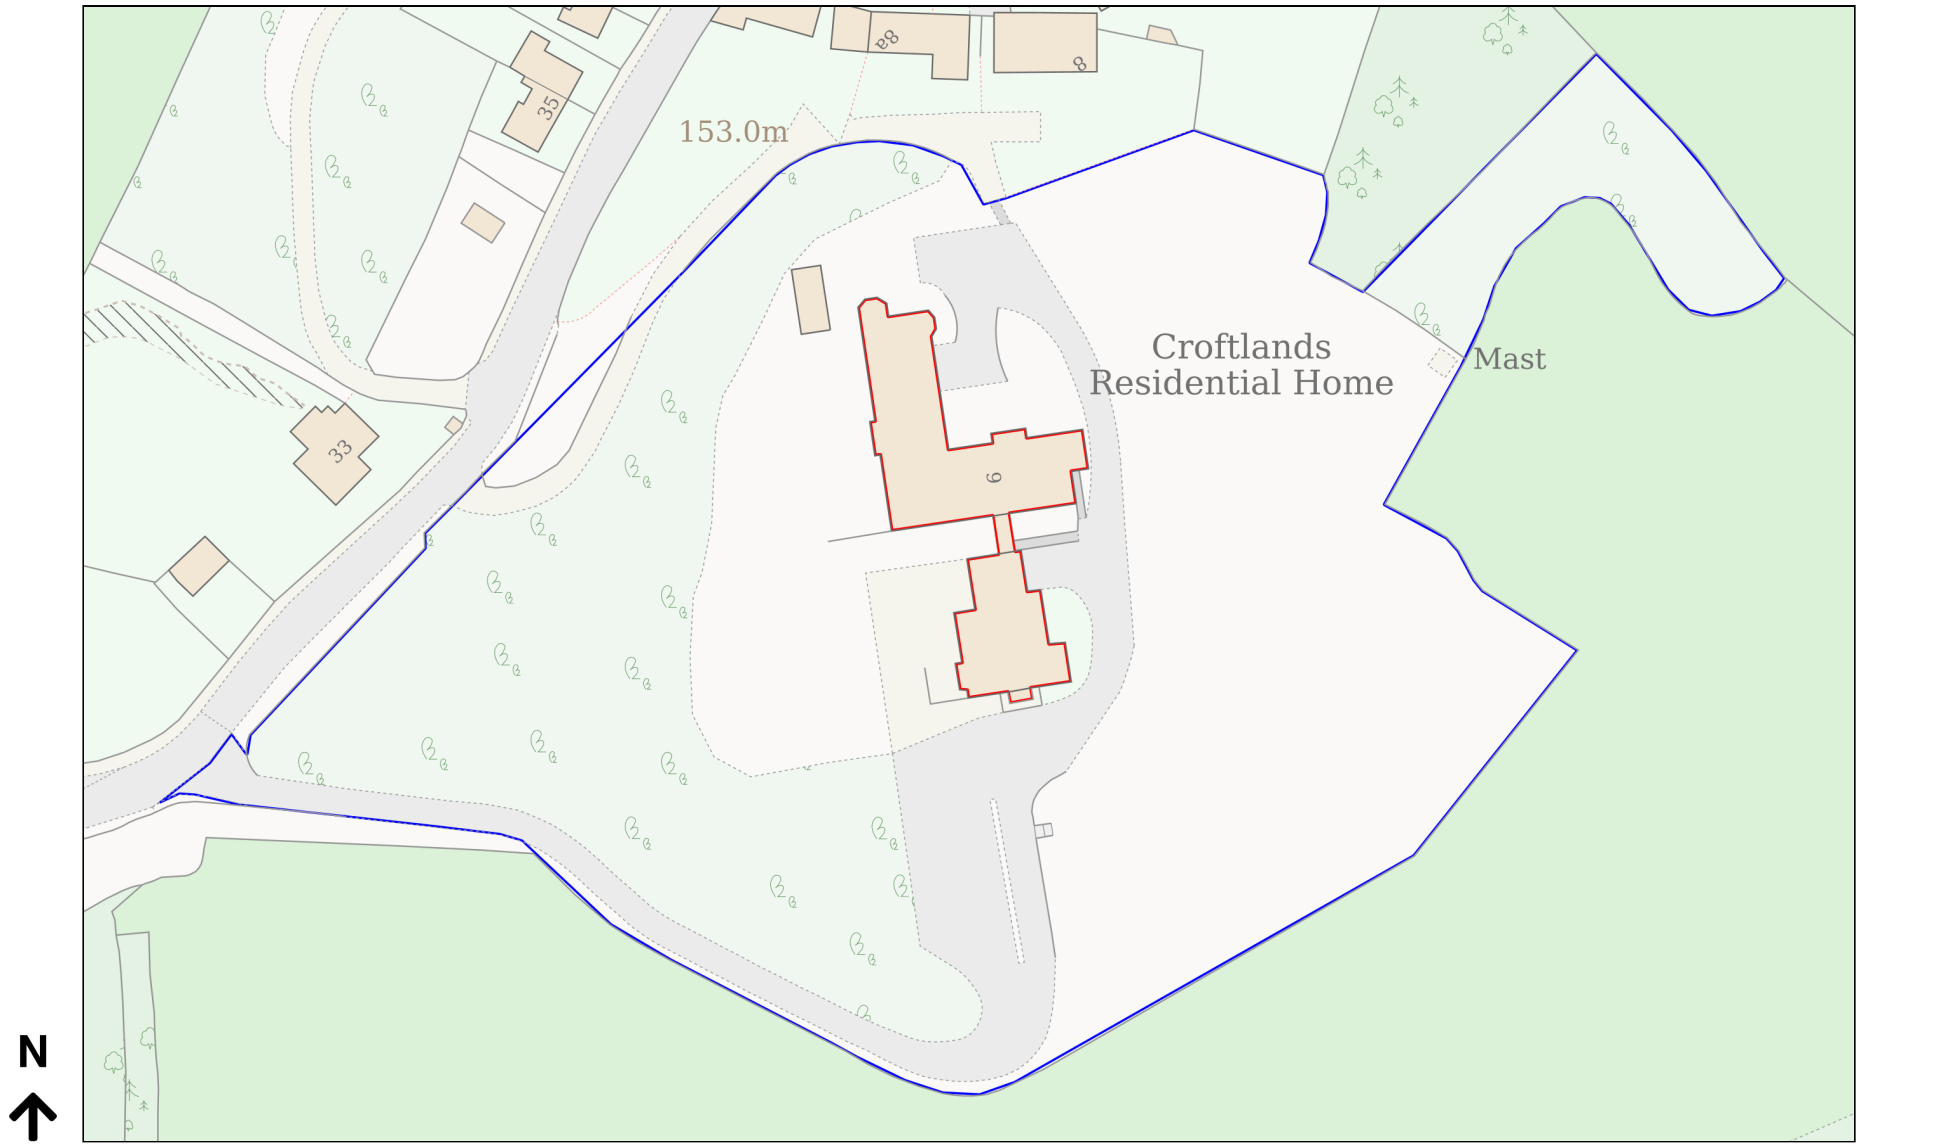

Planning Portal Reference: PP-14339427v1

