

ARCHITECTURE | PLANNING | DESIGN



Malkin Farm  
Brow Lane  
Holmfirth  
HD9 2RJ  
07946872499  
paul@paulmatthewsarchitectural.co.uk  
www.paulmatthewsarchitectural.co.uk

Company Registration Number: 09898149 – Company Registered in England and Wales

Do not scale from drawing, use figured dimensions only.

All dimensions must be checked and verified on site prior to commencement of works and architect to be notified of any discrepancies.

The copyright for these drawings remains the property of Paul MatthewsArchitectural Ltd. They must not be reproduced in any way without prior written consent from the originator (Paul MatthewsArchitecturalLtd).

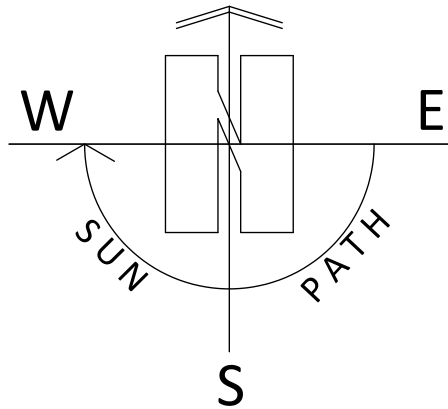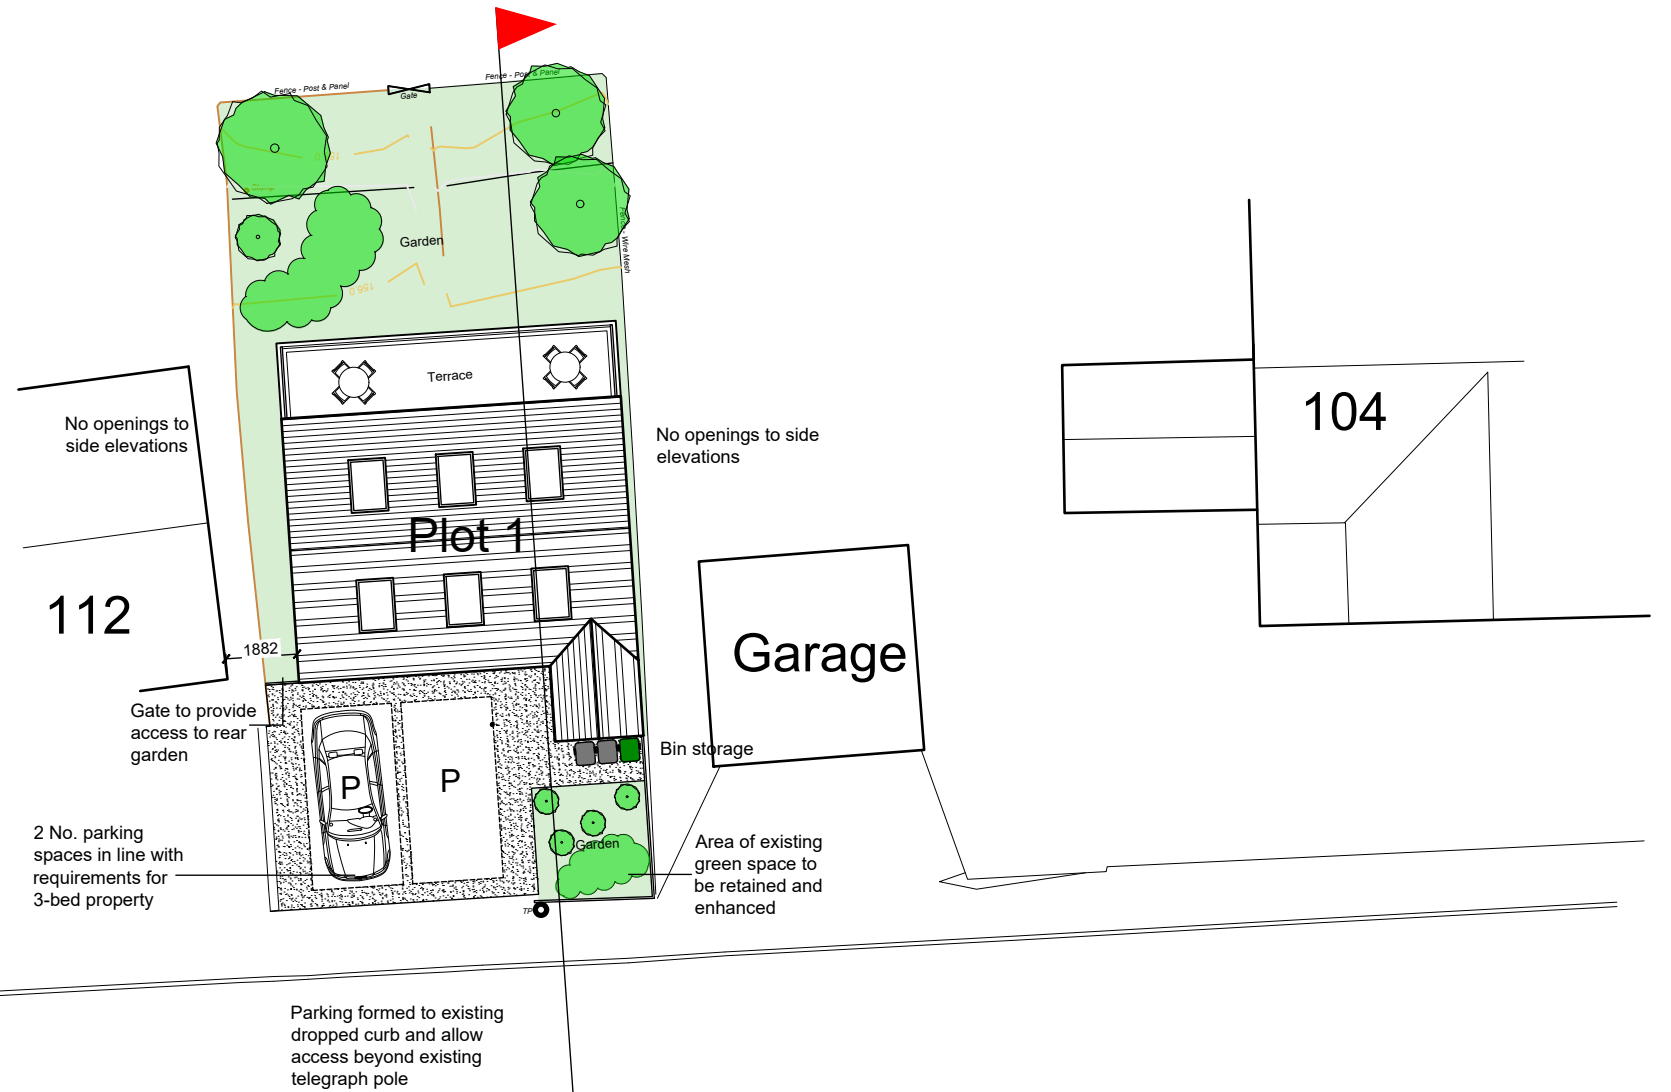

Project  
Outline Planning Application for the Erection of 1  
Detached Dwelling on Land to South of 999  
Manchester Road, Linthwaite, Huddersfield, HD7 5LS.  
Client

Mr J Smith

Drawing Title/Issue

Indicative Site/Block Plan

scale	date	sheet size	dwg. no.
1:200	01/2026	A3	25/1271/04a

