


EXISTING BLOCK PLAN
1:500

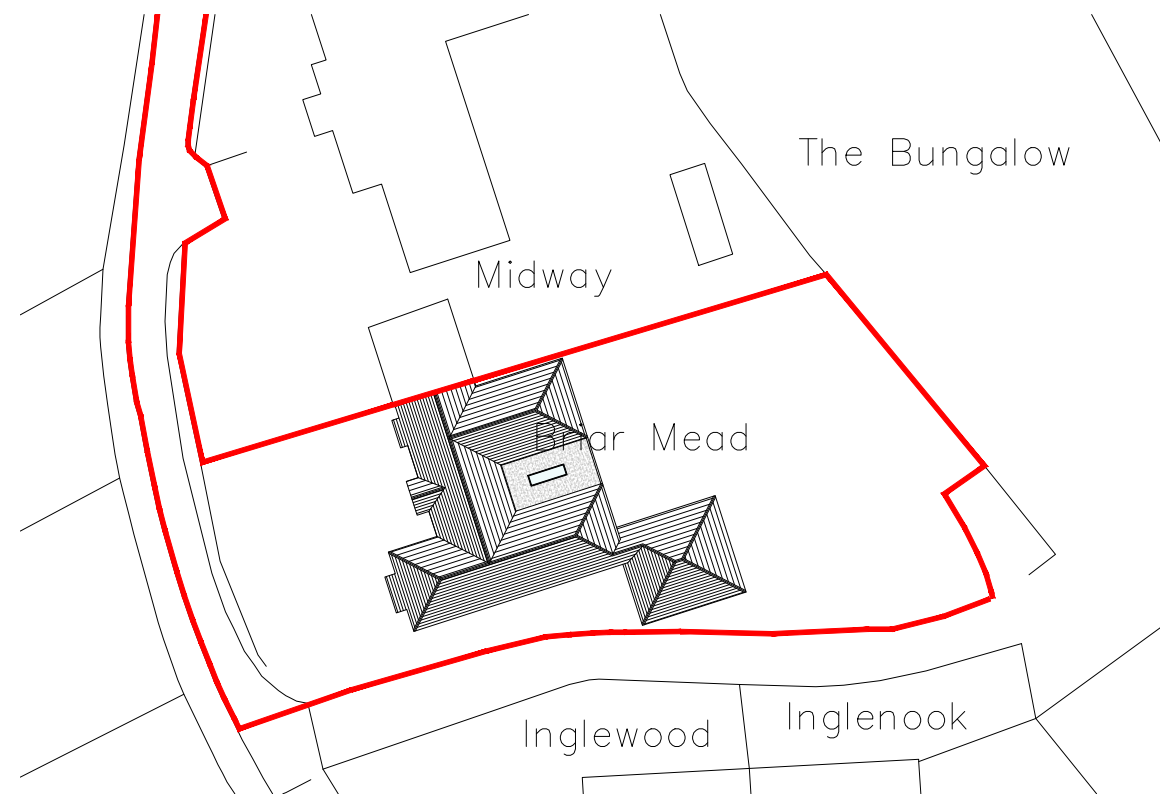

PROPOSED BLOCK PLAN
1:500

2021
NORTHERN
DESIGN AWARDS
FINALIST

2022
Best of Houzz
Service

2021
Home Builder
Awards

2019
Architecture
Awards

REVISION	DESCRIPTION	DATE	STATUS

FEASIBILITY DRAWING

ORANGE DESIGN STUDIO.

ARCHITECTURAL PRACTICE

hello@orangedesignstudio.co.uk
59A, Huddersfield Road, Mirfield, WF14 8AA
orangedesignstudio.co.uk
01924 650930

COPYRIGHT © ORANGE DESIGN STUDIO LIMITED

PROJECT TITLE BRIAR MEAD			
DRAWING TITLE BLOCK PLAN			
SCALE 1:500	DRAWN EG	CHECKED JH	PROJECT REFERENCE ODS 26/116
PAPER SIZE A3	DWG NUMBER (20)002	DATE 26/01/25	REVISION /
CLIENT MR & MRS GORDON			