




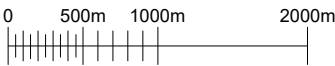


|   |                 |
|---|-----------------|
| GENERAL NOTES                                                                                              |                 |
| Use written dimensions only, do not scale from drawing. Use latest revision of all referenced information. |                 |
| LAT 53.645825                                                                                              | LONG -1.7842980 |

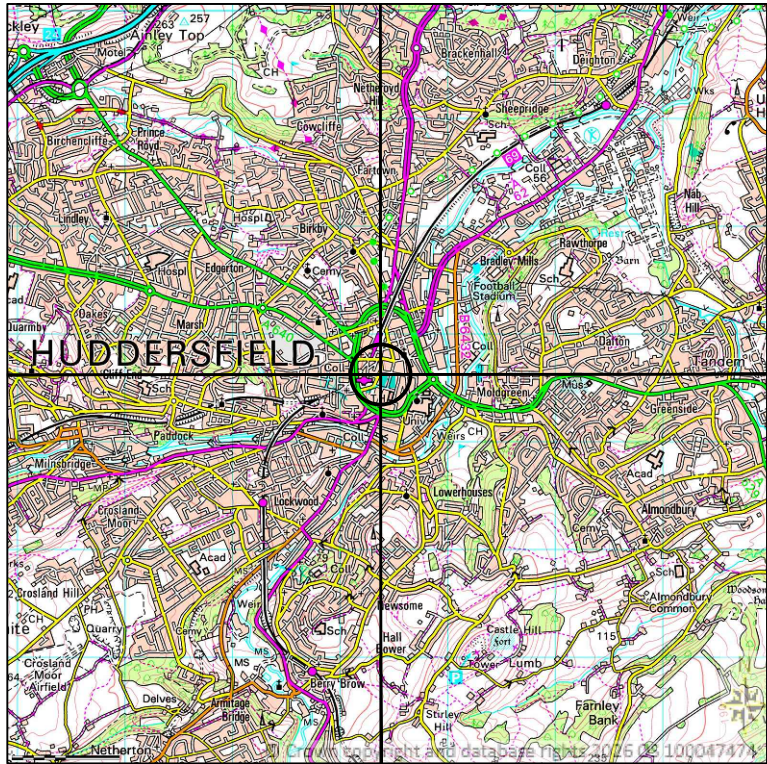

SITE LOCATION  
SCALE 1:50000

Ordnance Survey map extract based upon Landranger map series with the permission of the controller of His Majesty's Stationery Office.  
Mitie licence no. 100047474.  
Crown copyright.

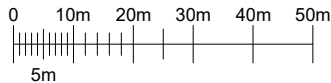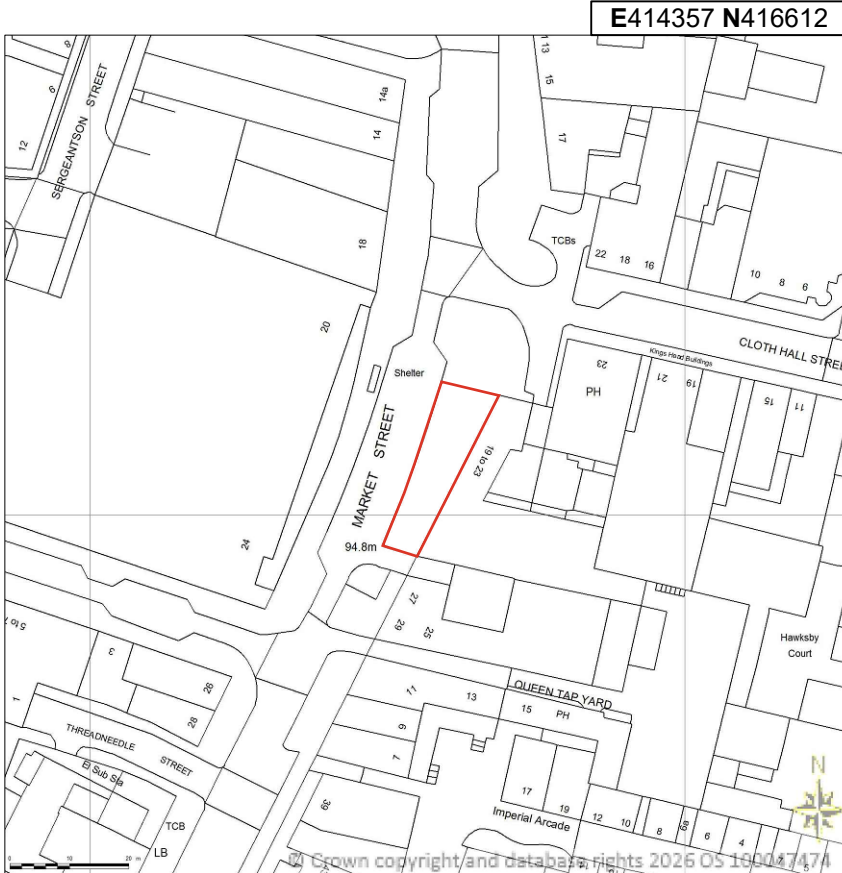

DETAILED SITE LOCATION  
SCALE 1:1250

Ordnance Survey map extract based upon Landranger map series with the permission of the controller of His Majesty's Stationery Office.  
Mitie licence no. 100047474.  
Crown copyright.



|                                                                                    |                 |
|------------------------------------------------------------------------------------|-----------------|
| Drg Status<br>PLANNING                                                             |                 |
| Cell No. & Name<br><br>HUD-04                                                      |                 |
| Site Name & Address<br><br>Pavement o/s 19-23 Market Street, Huddersfield, HD1 2EH |                 |
| Drawing Title<br><br>SITE LOCATION MAPS                                            |                 |
| Scale As Shown                                                                     | Date 23/02/2026 |
| Drawn By ABM                                                                       | Checked By ABH  |
| Drawing Number<br>001                                                              | Revision<br>A   |