

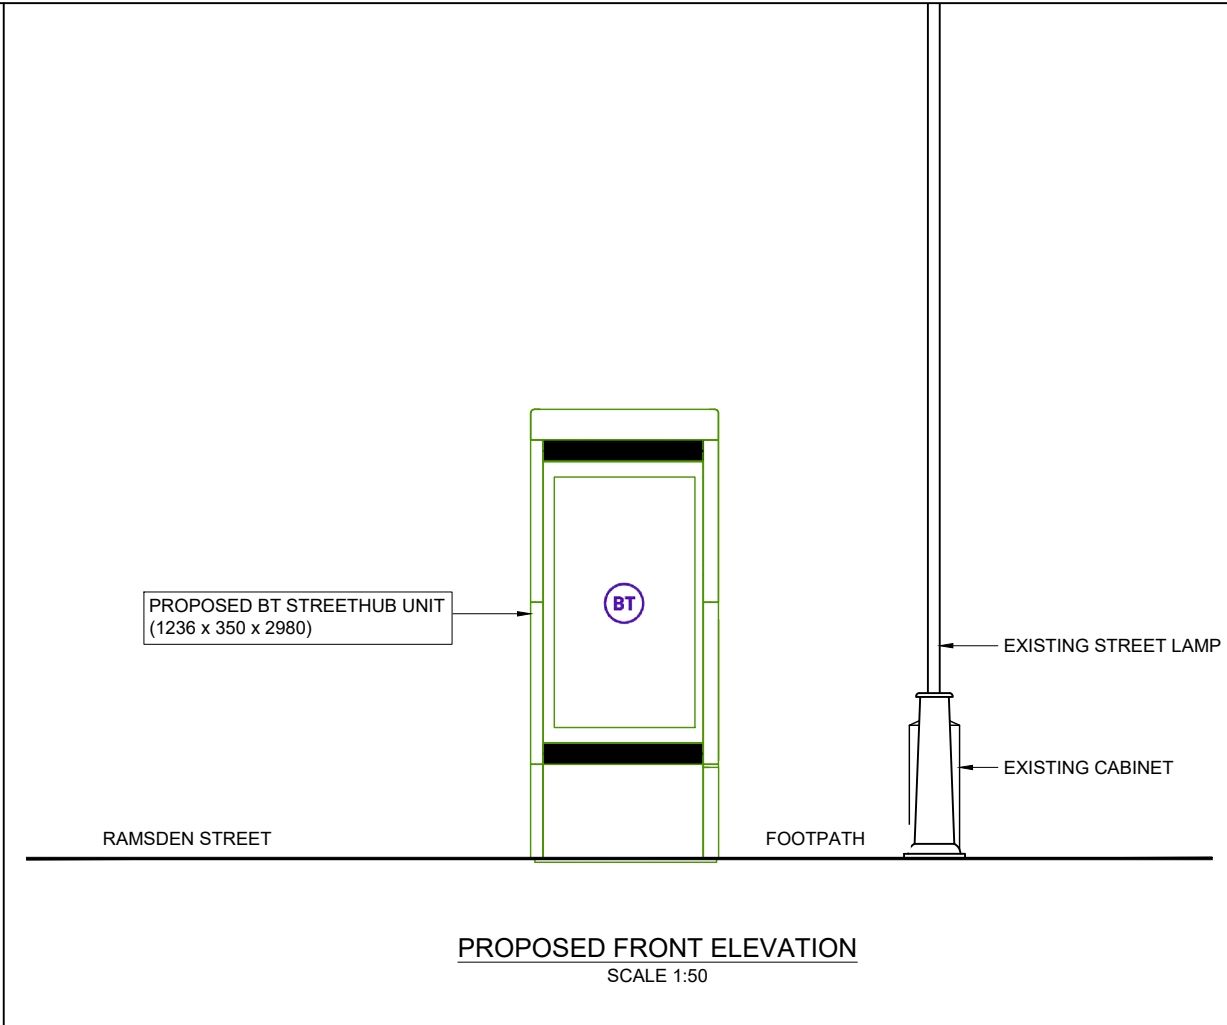


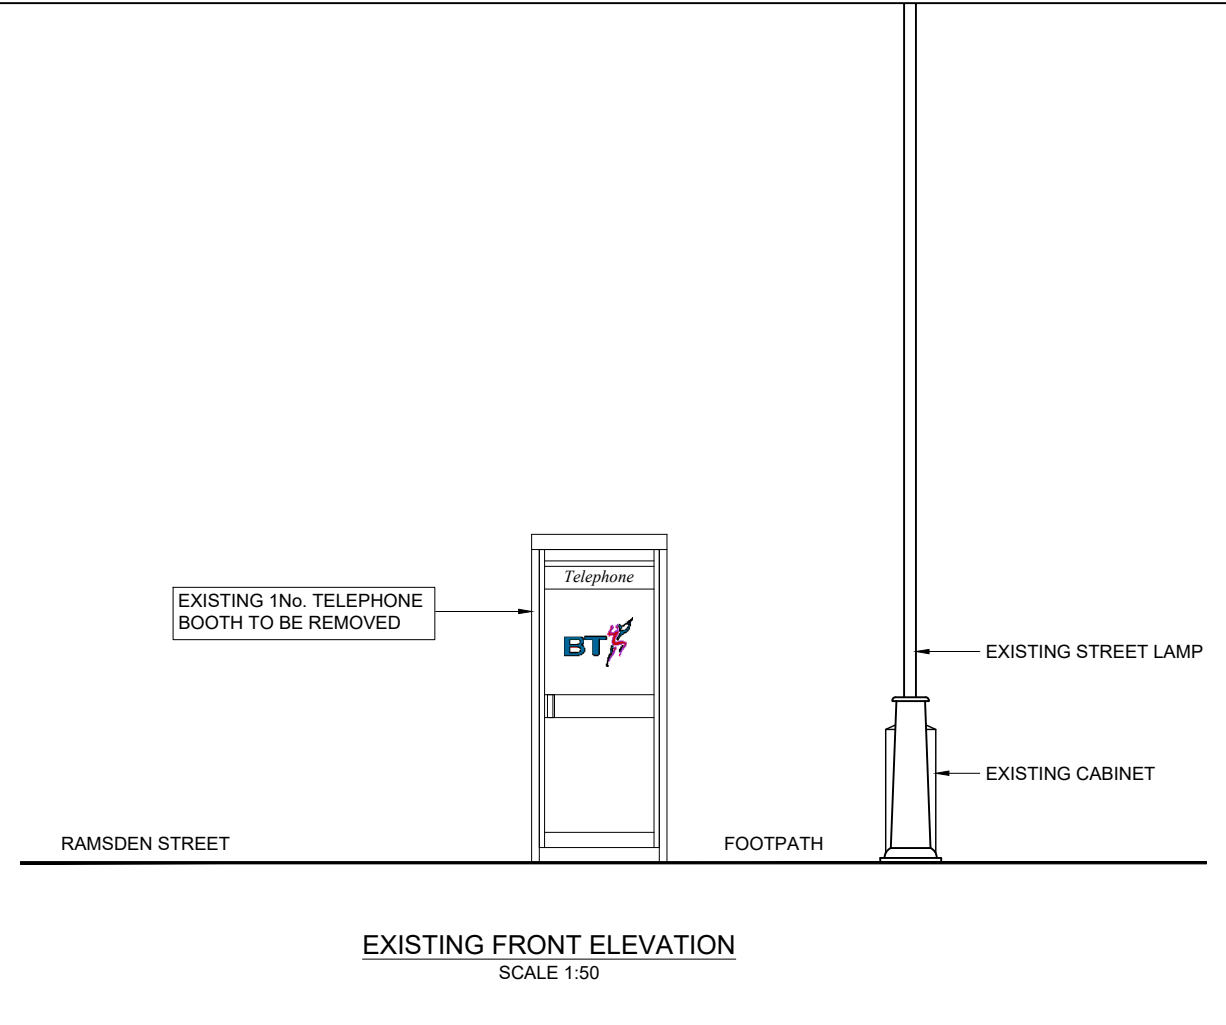

GENERAL NOTES

Use written dimensions only, do not scale from drawing. Use latest revision of all referenced information.

LAT 53.644466 LONG -1.783071

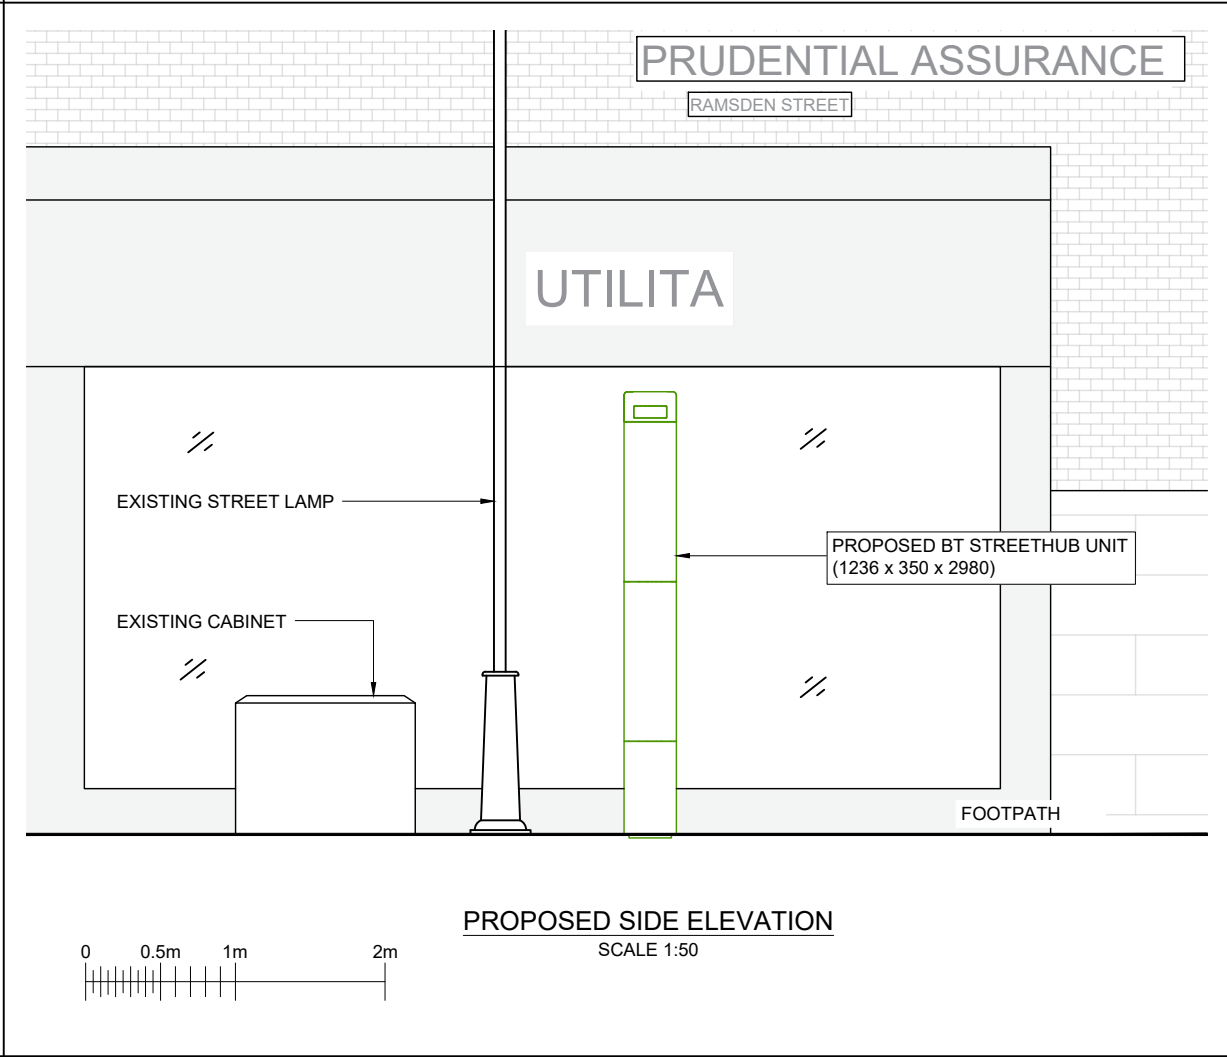

Rev	Date	Description	Drawn	Chkd
A	23/02/2026	New BT Streethub Structure	PTM	ABH
				
				
Drg Status PLANNING				
Cell No. & Name HUD-09				
Site Name & Address Pavement o/s Utilita, Ramsden Street, Huddersfield, HD1 2BQ				
Drawing Title EXISTING AND PROPOSED ELEVATIONS				
Scale 1:50		Date 23/02/2026		
Drawn By PTM		Checked By ABH		
Drawing Number 003				Revision A