
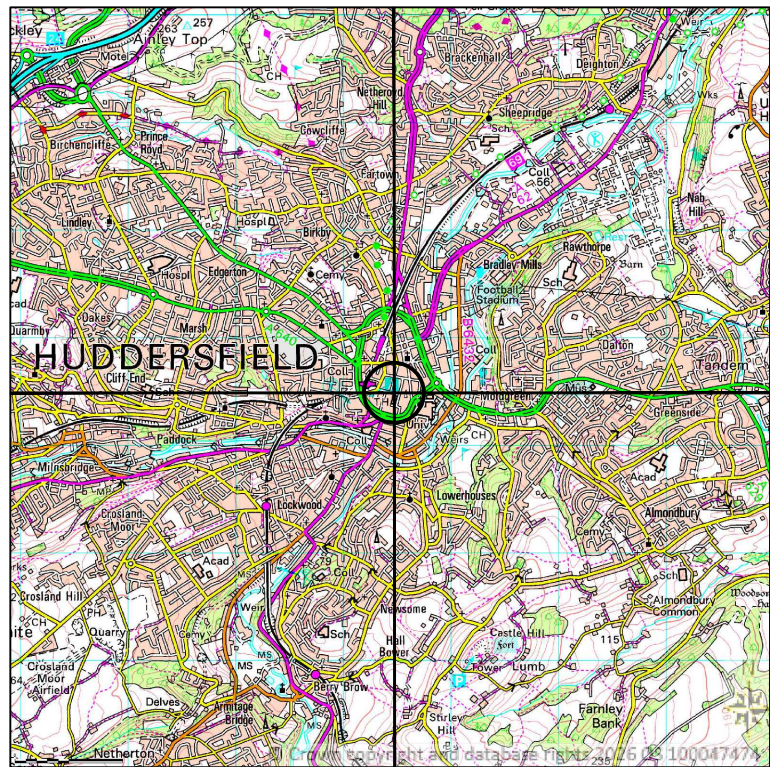
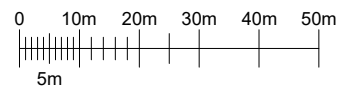


SITE LOCATION

SCALE 1:50000

Ordnance Survey map extract based upon Landranger map series with the permission of the controller of His Majesty's Stationery Office.
Mitie licence no. 100047474.
Crown copyright.

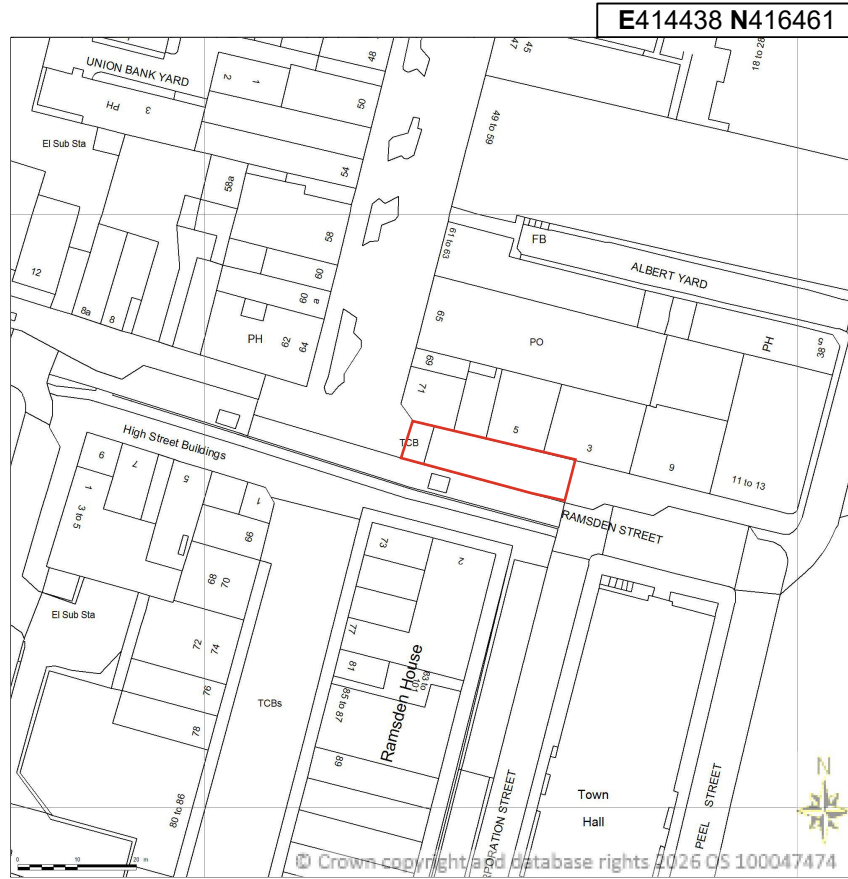

DETAILED SITE LOCATION

SCALE 1:1250

Ordnance Survey map extract based upon Landranger map series with the permission of the controller of His Majesty's Stationery Office.
Mitie licence no. 100047474.
Crown copyright.



GENERAL NOTES

Use written dimensions only, do not scale from drawing. Use latest revision of all referenced information.

LAT 53.644466 LONG -1.783071

Rev	Date	Description	Drawn	Chkd
A	23/02/2026	New BT Streethub Structure	PTM	ABH



Drg Status
PLANNING

Cell No. & Name

HUD-09

Site Name & Address

Pavement o/s Utilita, Ramsden Street, Huddersfield, HD1 2BQ

Drawing Title
SITE LOCATION MAPS

Scale	As Shown	Date	23/02/2026
Drawn By	PTM	Checked By	ABH
Drawing Number	001	Revision	A