






EXISTING SOUTH ELEVATION 1:50

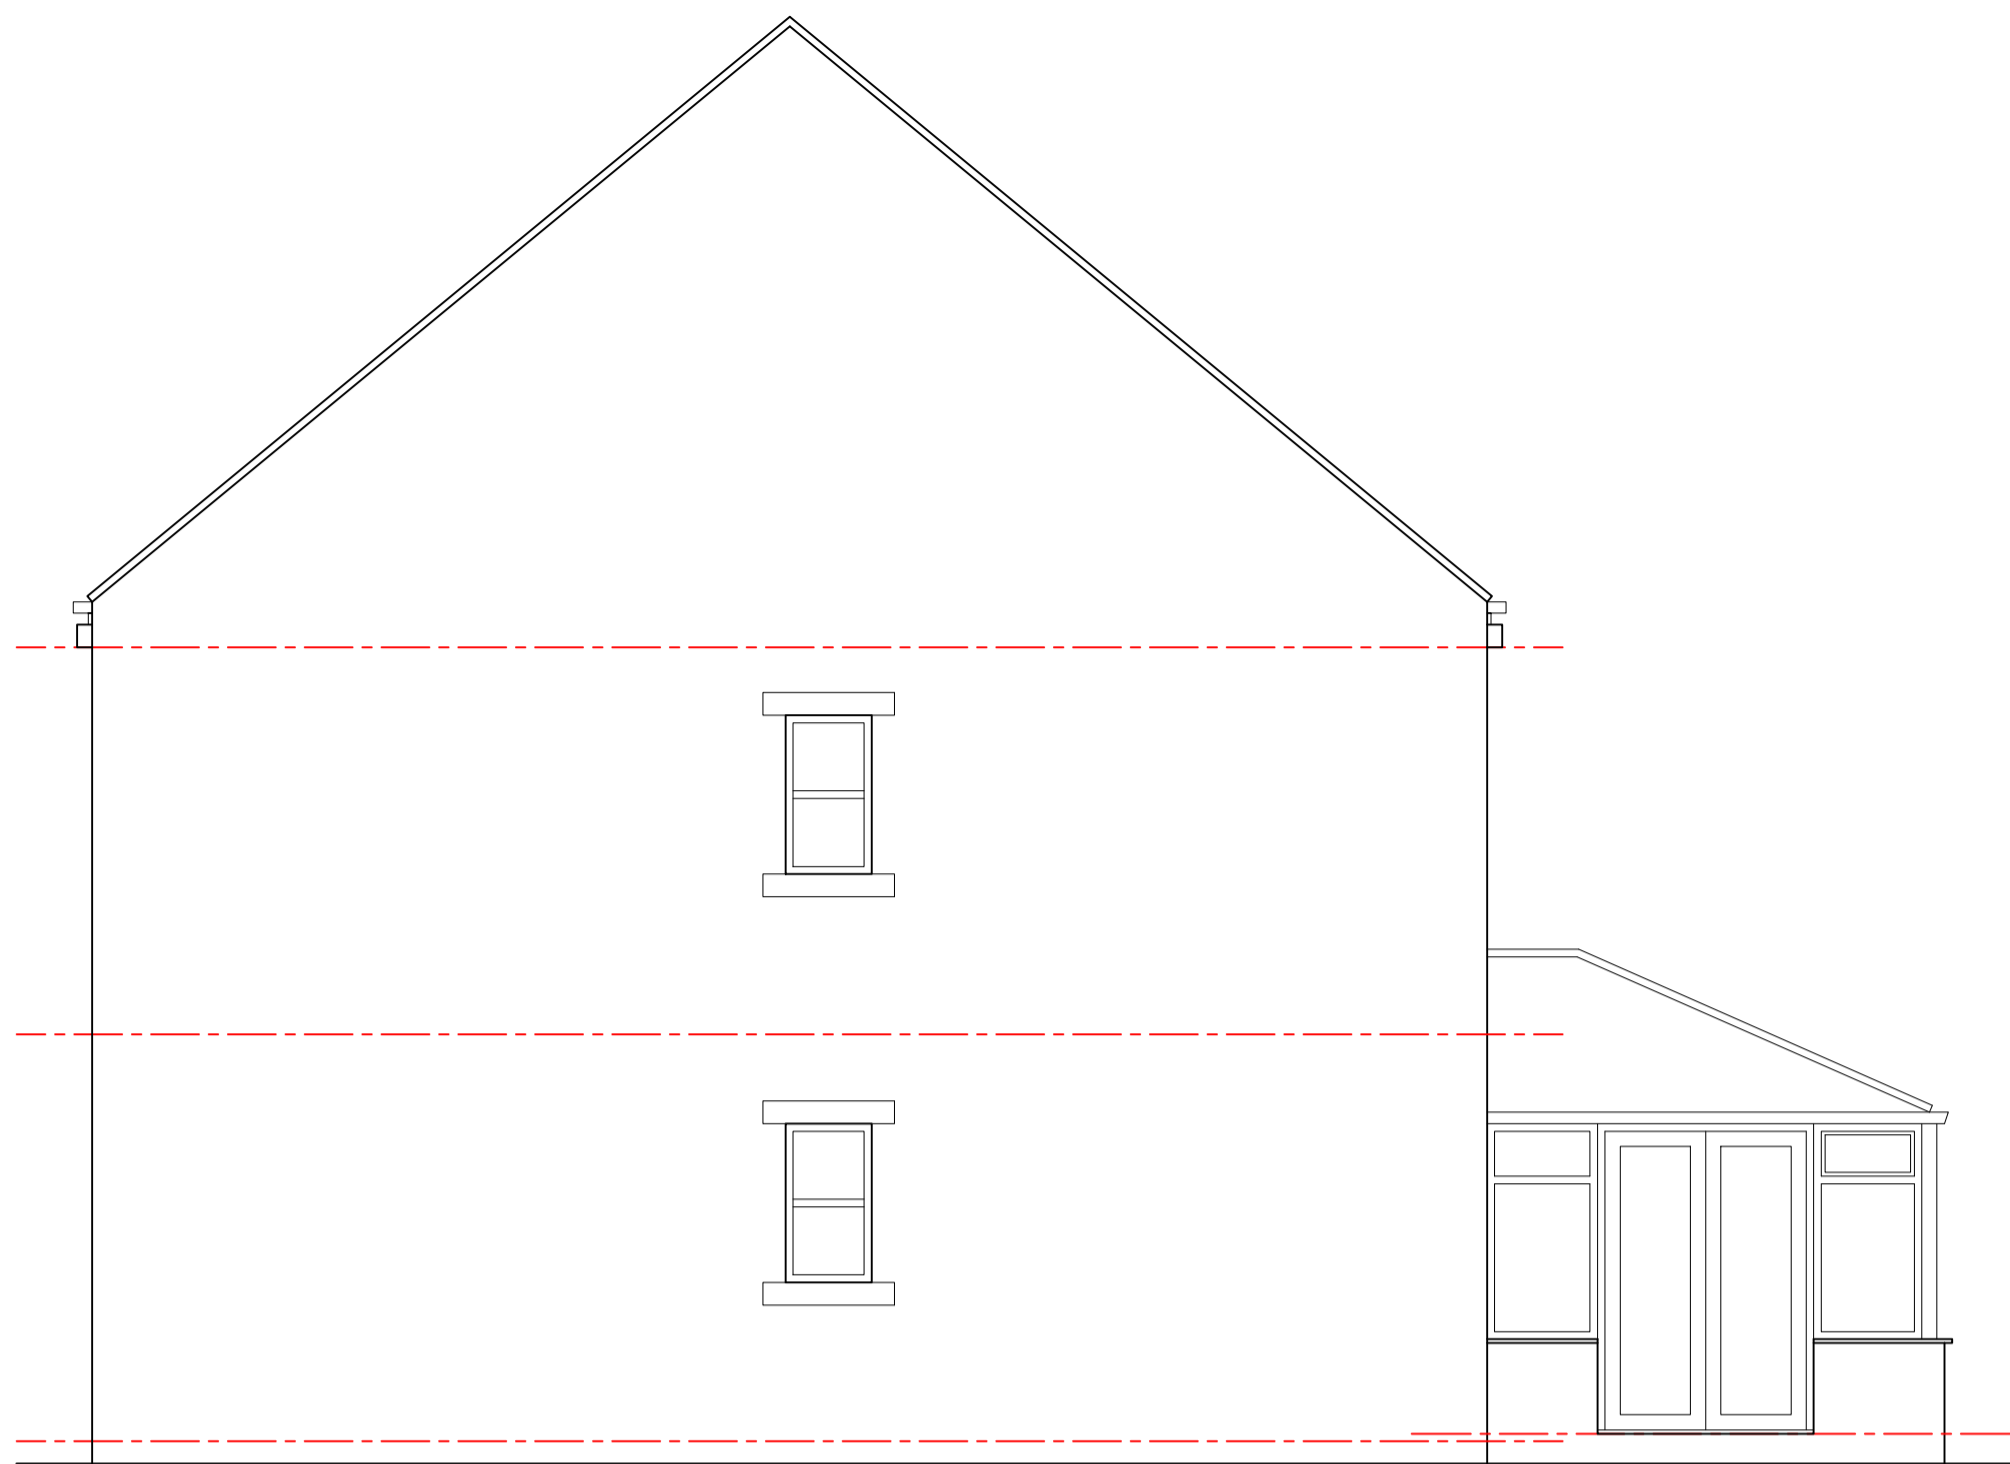



EXISTING EAST ELEVATION 1:50

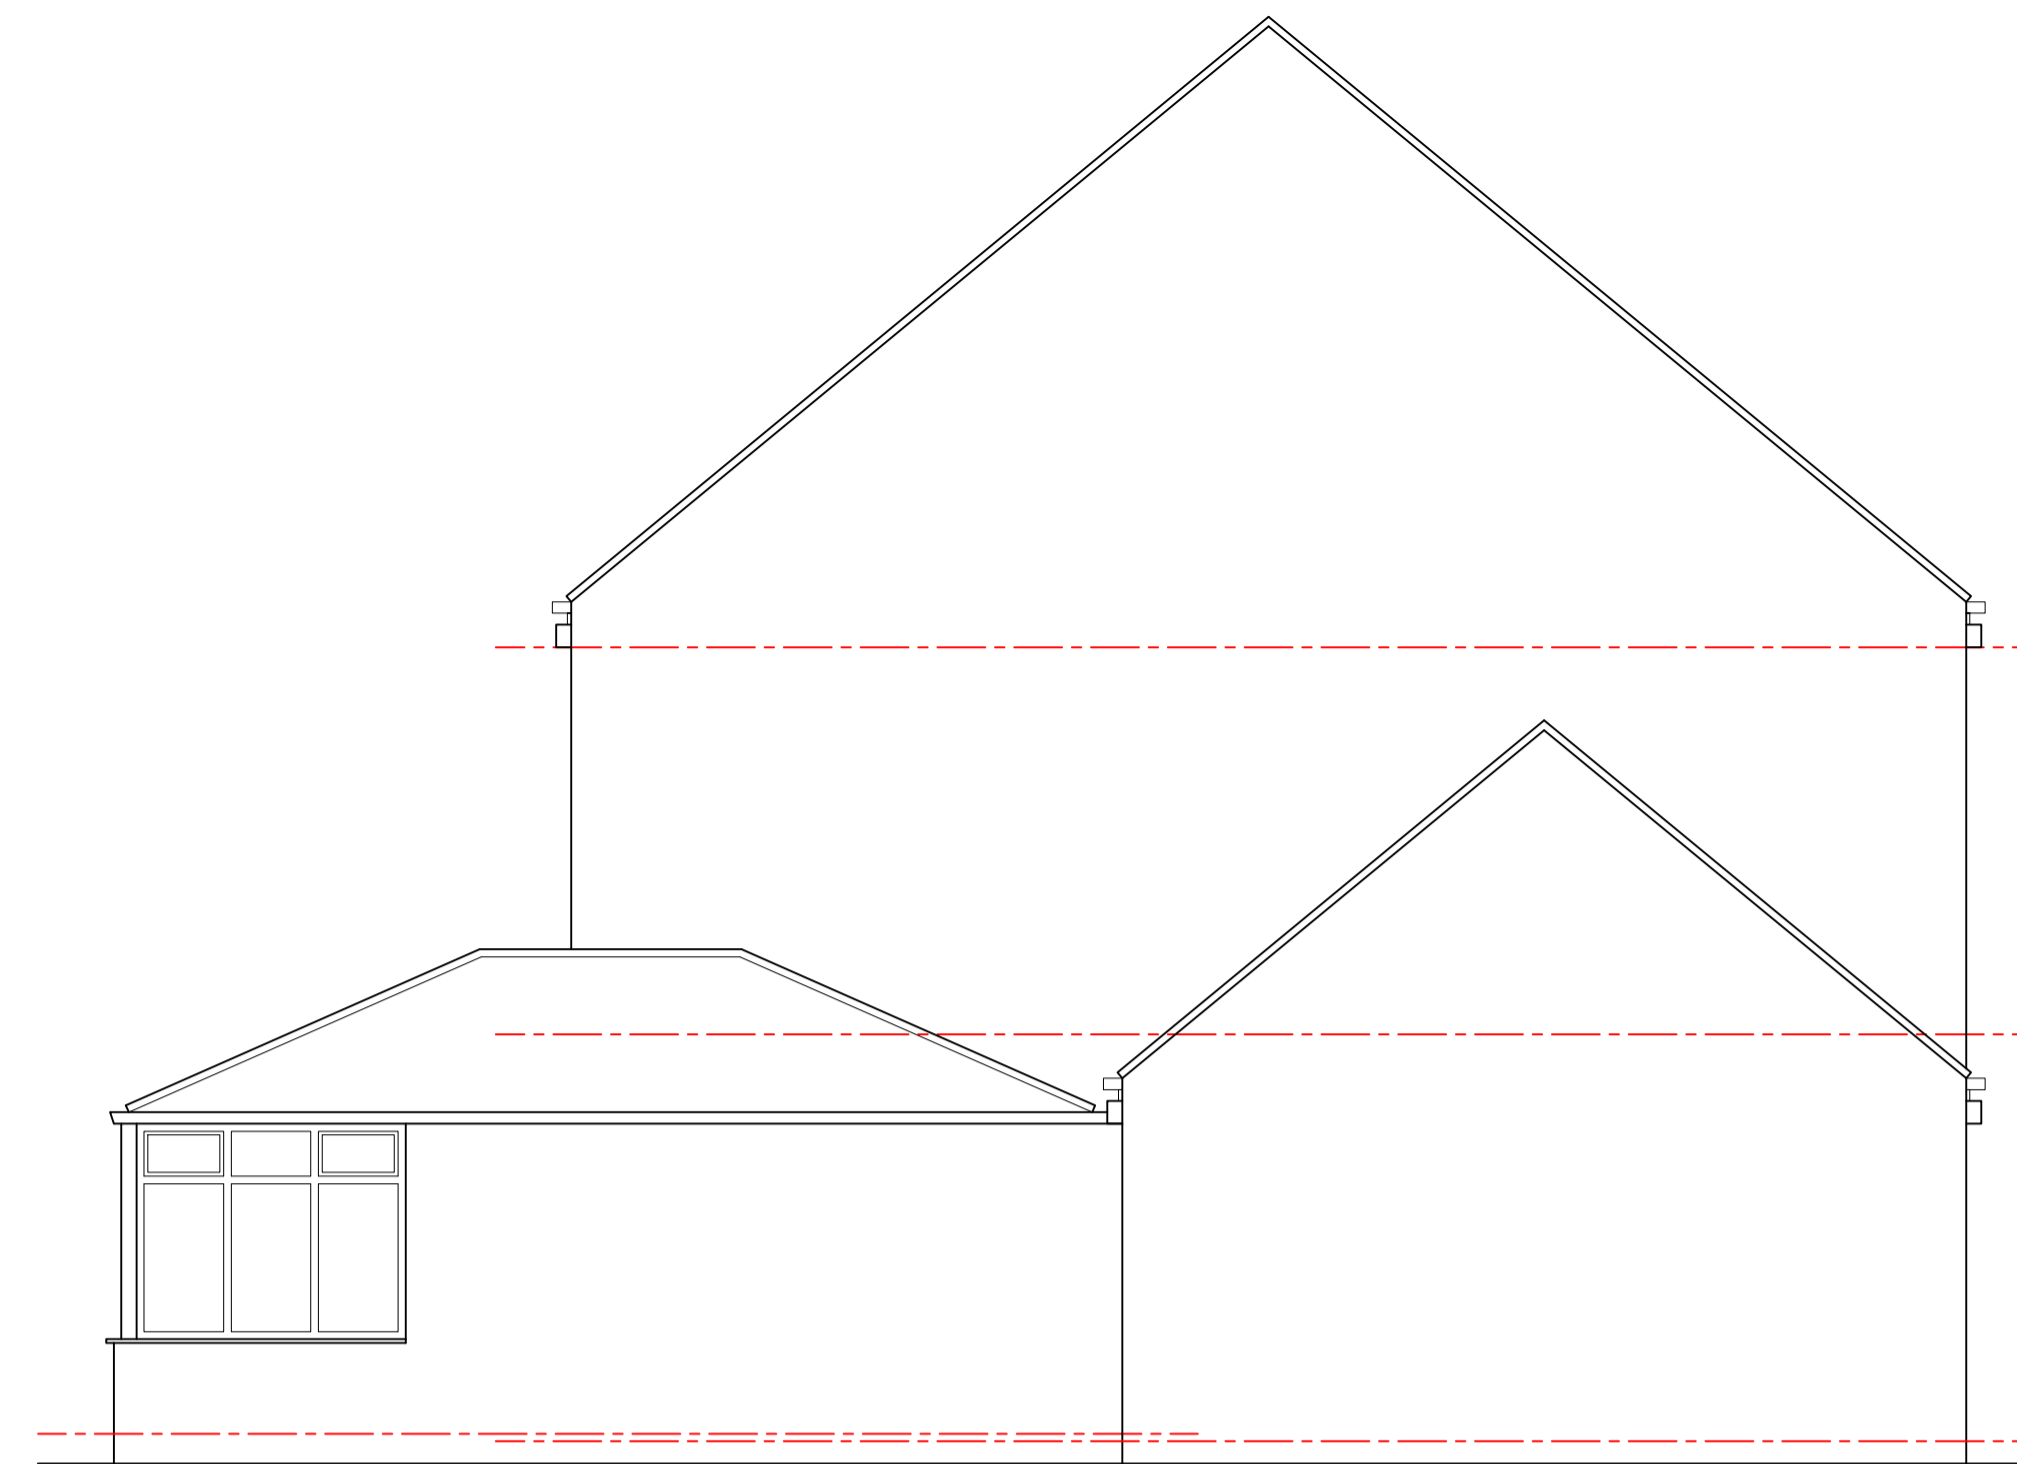


EXISTING WEST ELEVATION 1:50

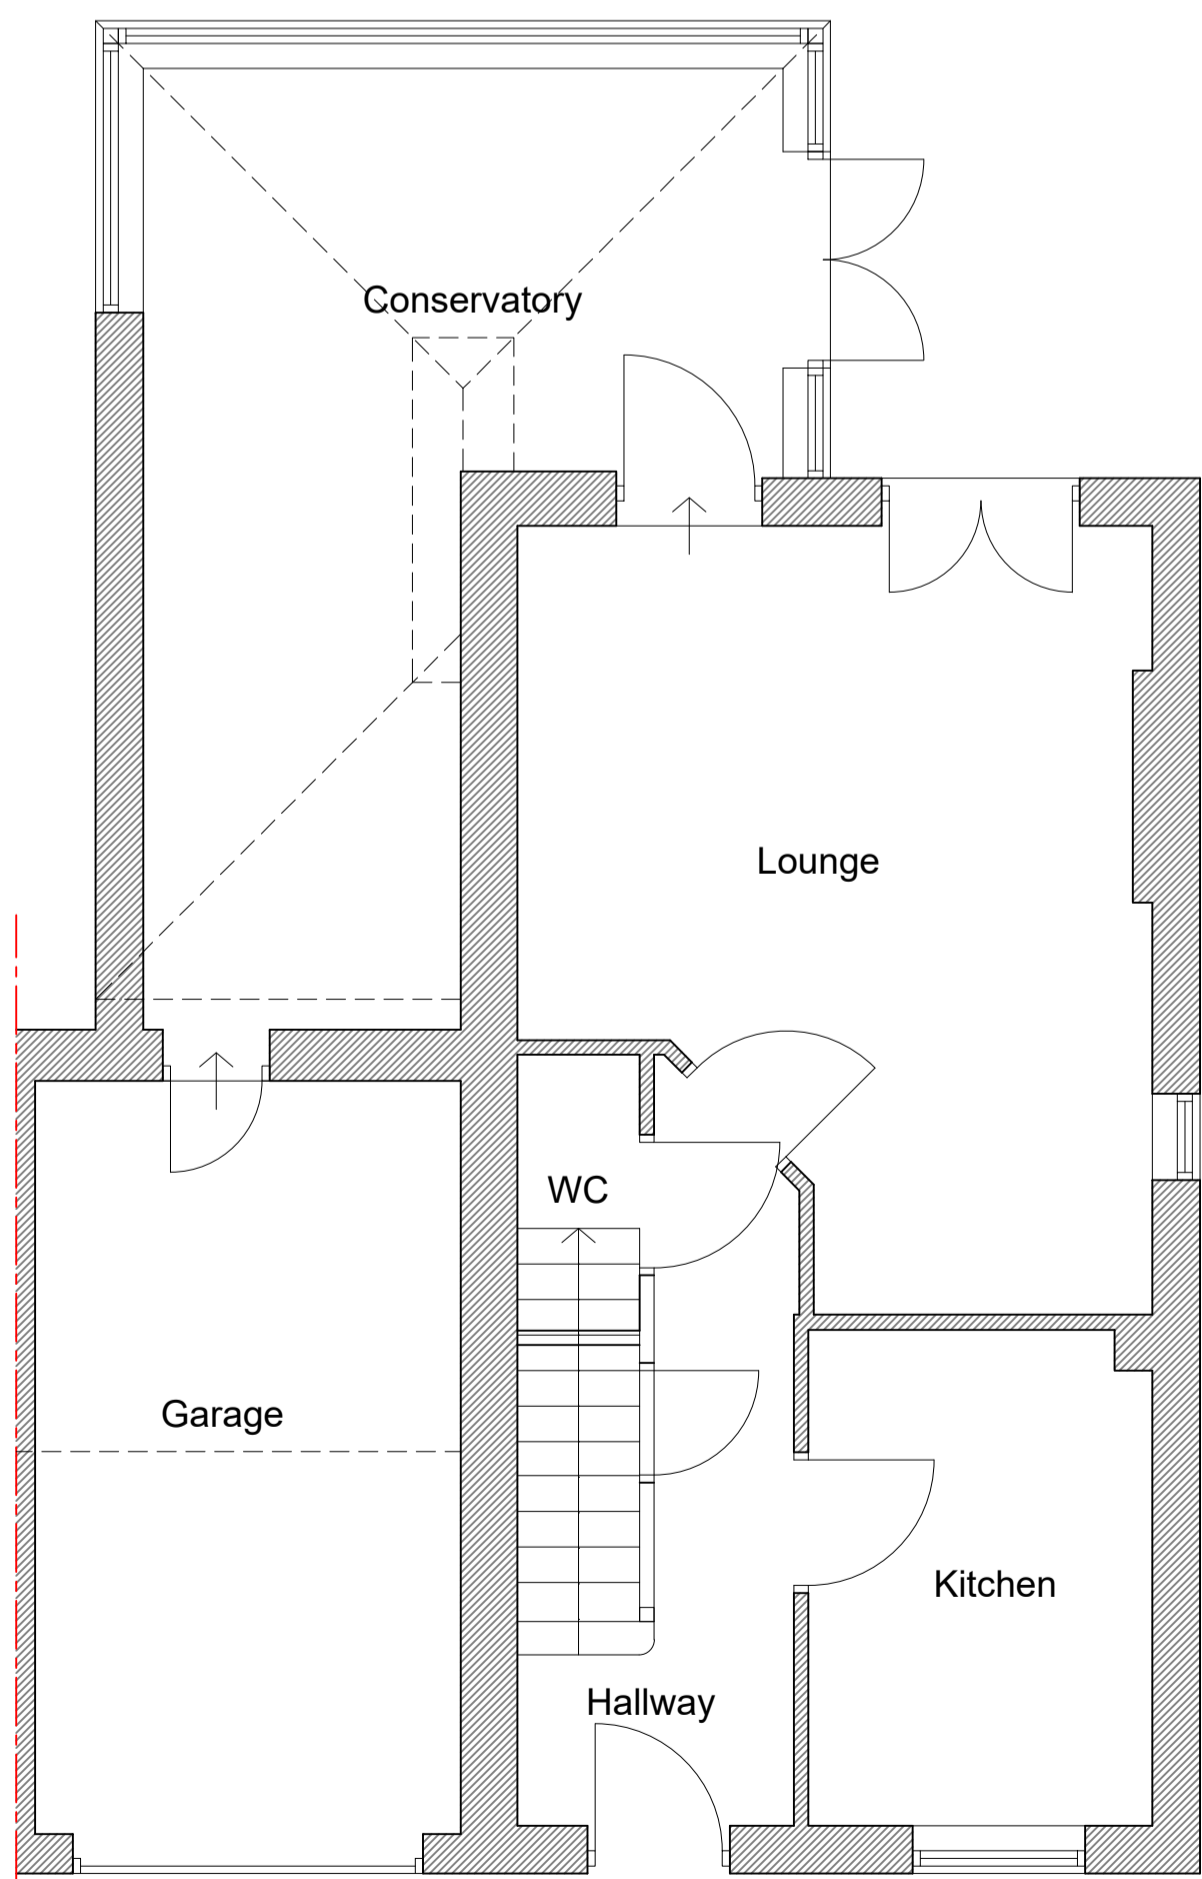

EXISTING GROUND FLOOR PLAN 1:50

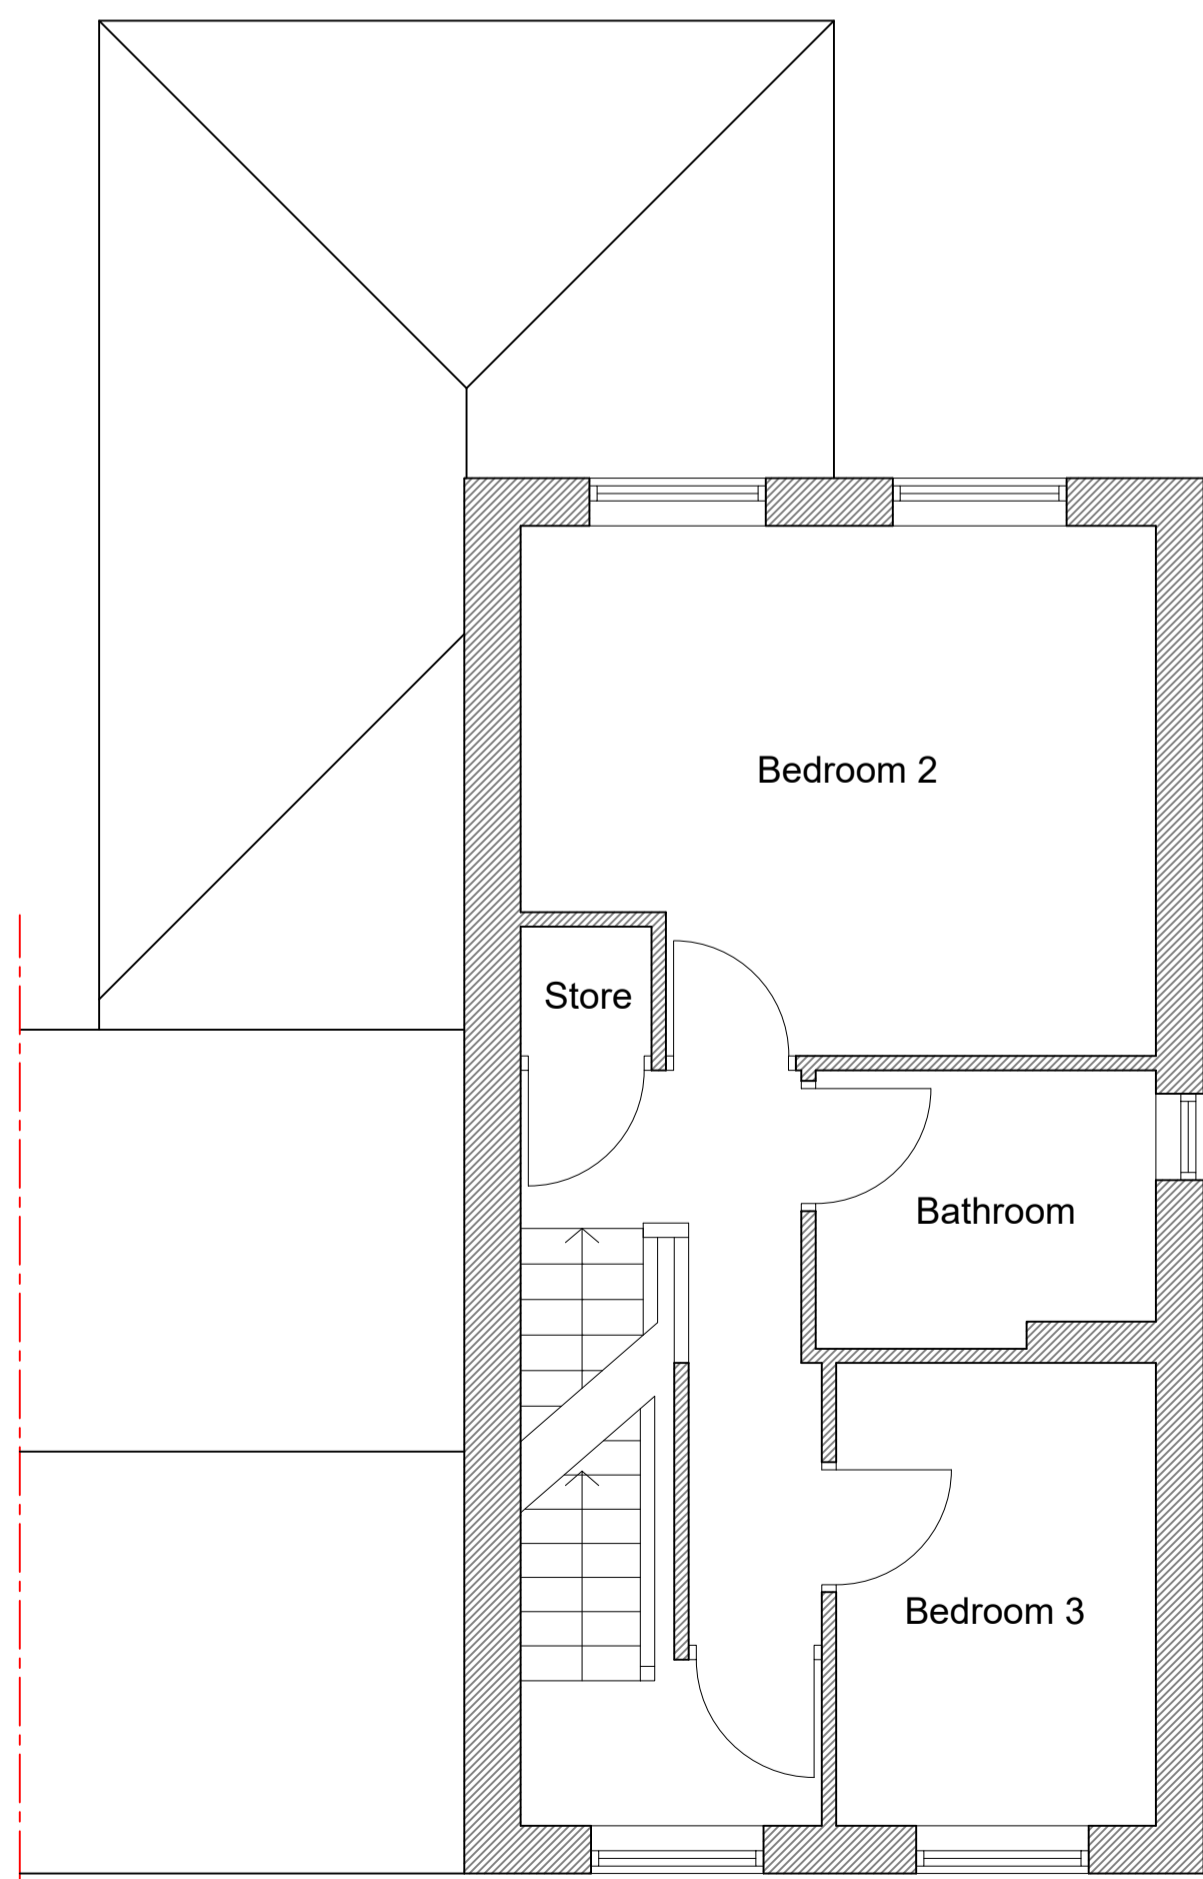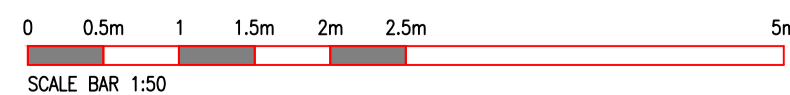

EXISTING FIRST FLOOR PLAN 1:50

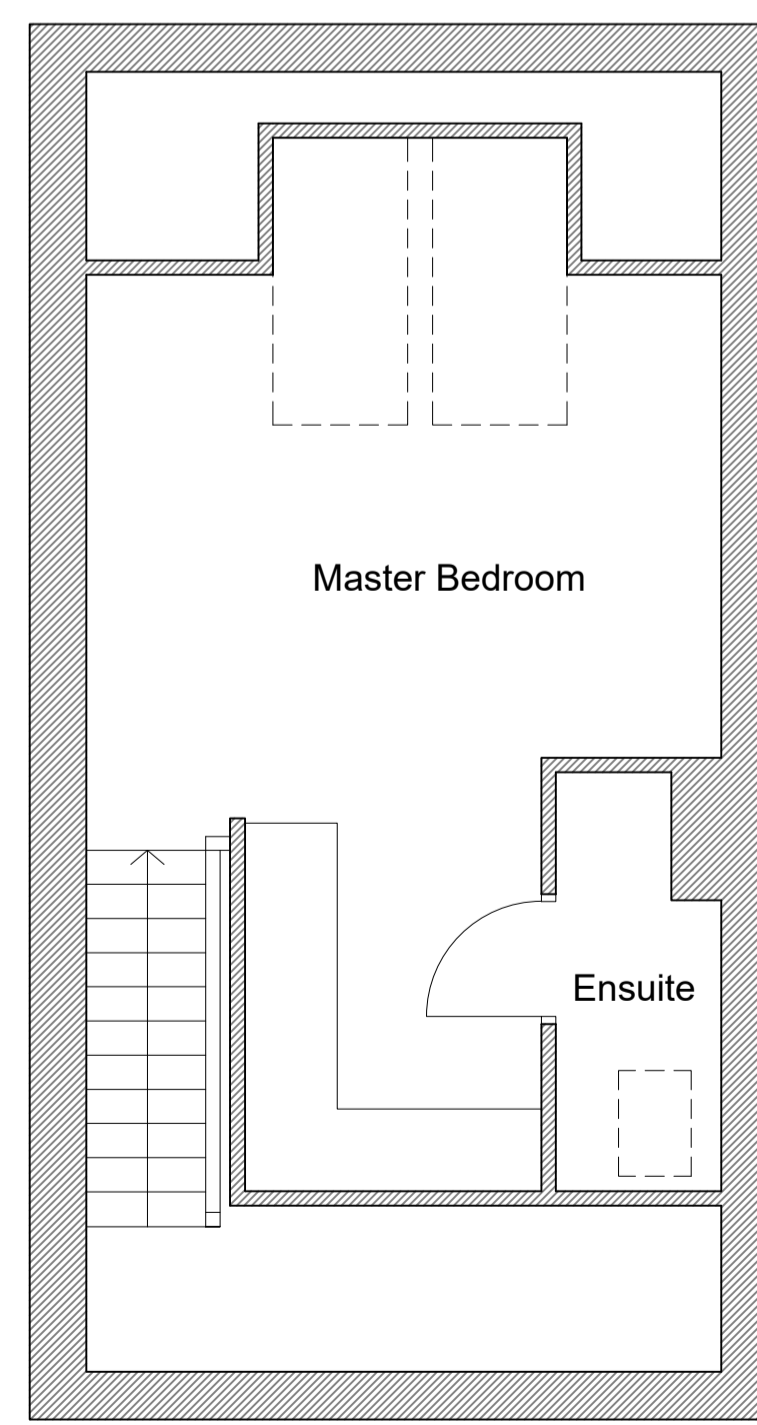

EXISTING SECOND FLOOR PLAN 1:50



EXISTING NORTH ELEVATION 1:50

**MATERIALS**  
Artificial Stone Walling  
Concrete Tile Roof  
Polycarbonate Conservatory Roof

|                    |  |
|--------------------|--|
| CLIENT :           | <b>Mahmood</b>   |
| ADDRESS :          | <b>37 Sylvan Ridge<br/>Huddersfield<br/>HD2 1ZH</b>  |
| PROJECT :          | <b>Existing Plans &amp; Elevations.</b>  |
| DATE :             | <b>Feb 2026</b>  |
| ISSUE :            | PLANNING: <input checked="" type="radio"/> B.REGULATIONS: <input type="radio"/> GENERAL: <input type="radio"/> |
| DRAWING REF :      | REVISION: SCALE:   |
| <b>2205-26-001</b> | <b>- 1-50@A1</b>   |

Drawings are to scale indicated for planning purposes  
No scaling permitted for construction purposes  
Information on this drawing is copyright. All rights reserved.  
No part of this work may be reproduced or transmitted in any form by any means, either electronically, mechanically, by photocopying, recording or otherwise stored in any retrieval system of any nature, without the express consent of Langley Architectural.