

ARCHITECTURE | PLANNING | DESIGN

Malkin Farm
Brow Lane
Holmfirth
HD9 2RJ
07946872499
paul@paulmatthewsarchitectural.co.uk
www.paulmatthewsarchitectural.co.uk

Company Registration Number: 09898149 - Company Registered in England and Wales



Project
Demolition of Buildings and Erection of Detached Dwelling at Holmside Farm, Holme, Holmfirth, HD9 2RX.
Client

Mr & Mrs J Green

Drawing Title/Issue

Location Plan

scale 1:1250 date 10/2025 sheet size A2 dwg. no. 25/1260/01a

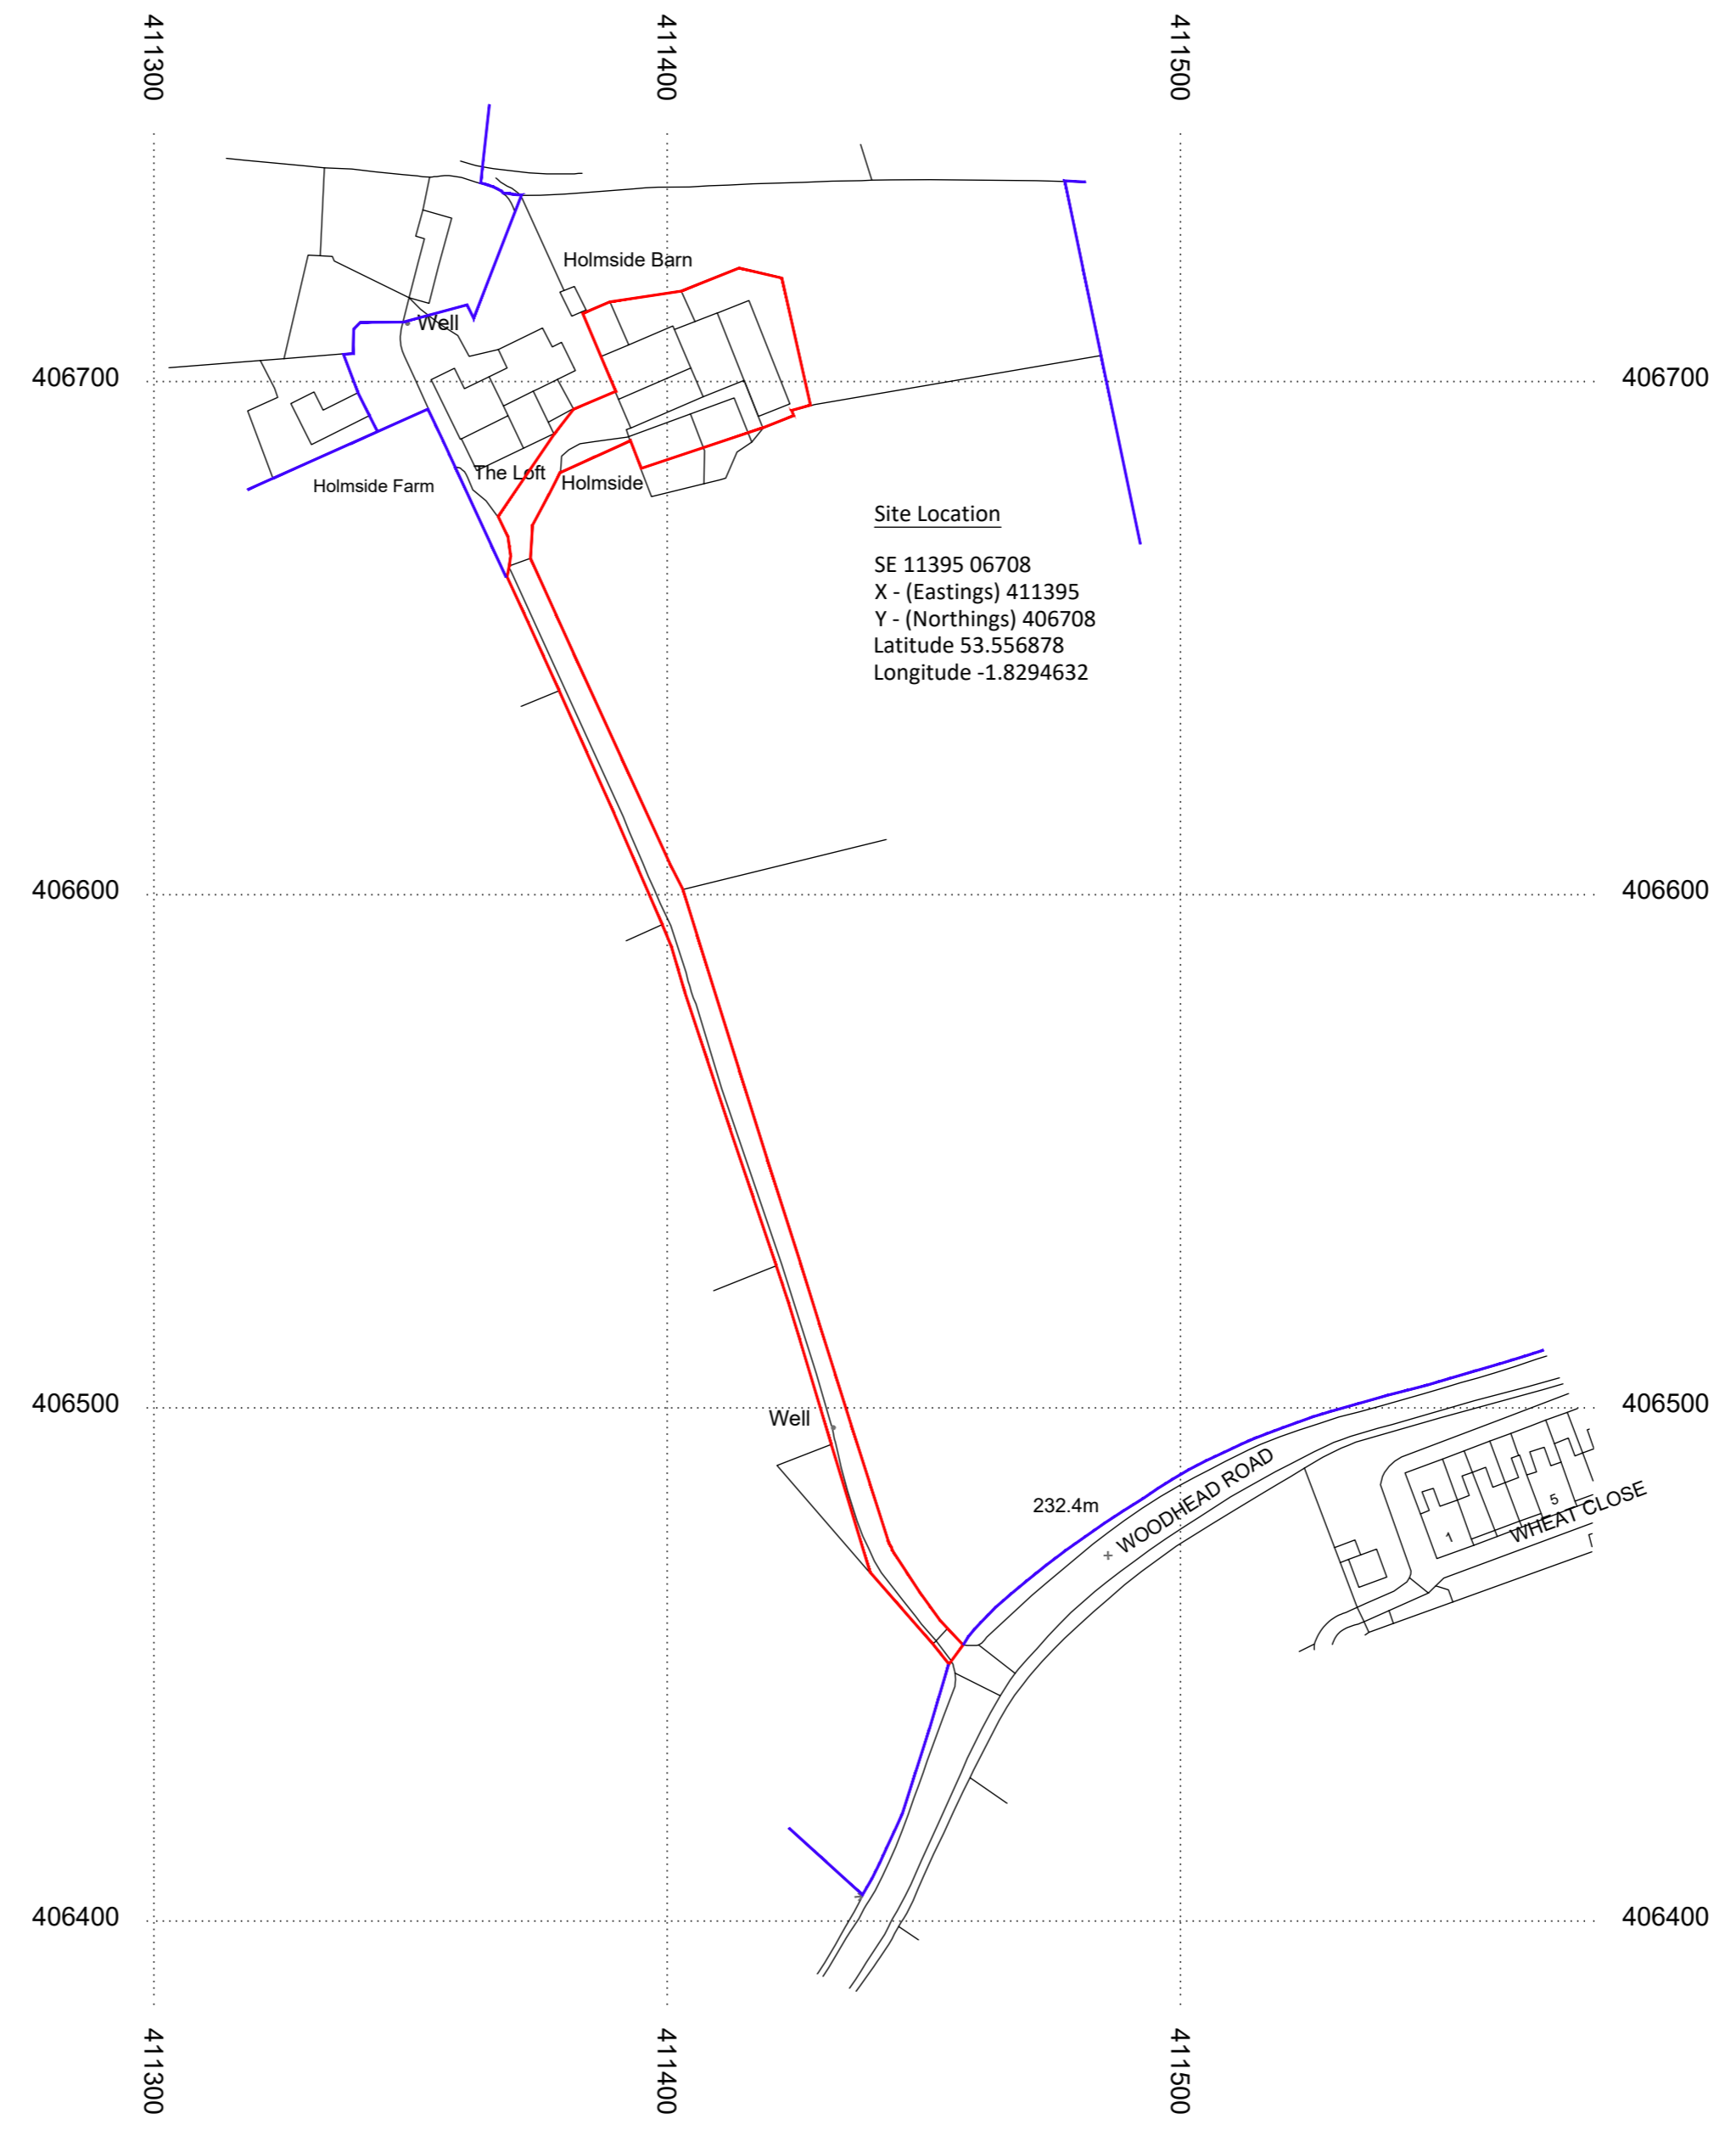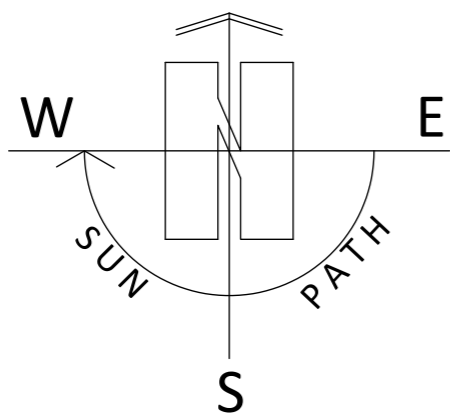

Site Location
SE 11395 06708
X - (Eastings) 411395
Y - (Northings) 406708
Latitude 53.556878
Longitude -1.8294632

© Crown copyright 2025 Ordnance Survey 100053143

