


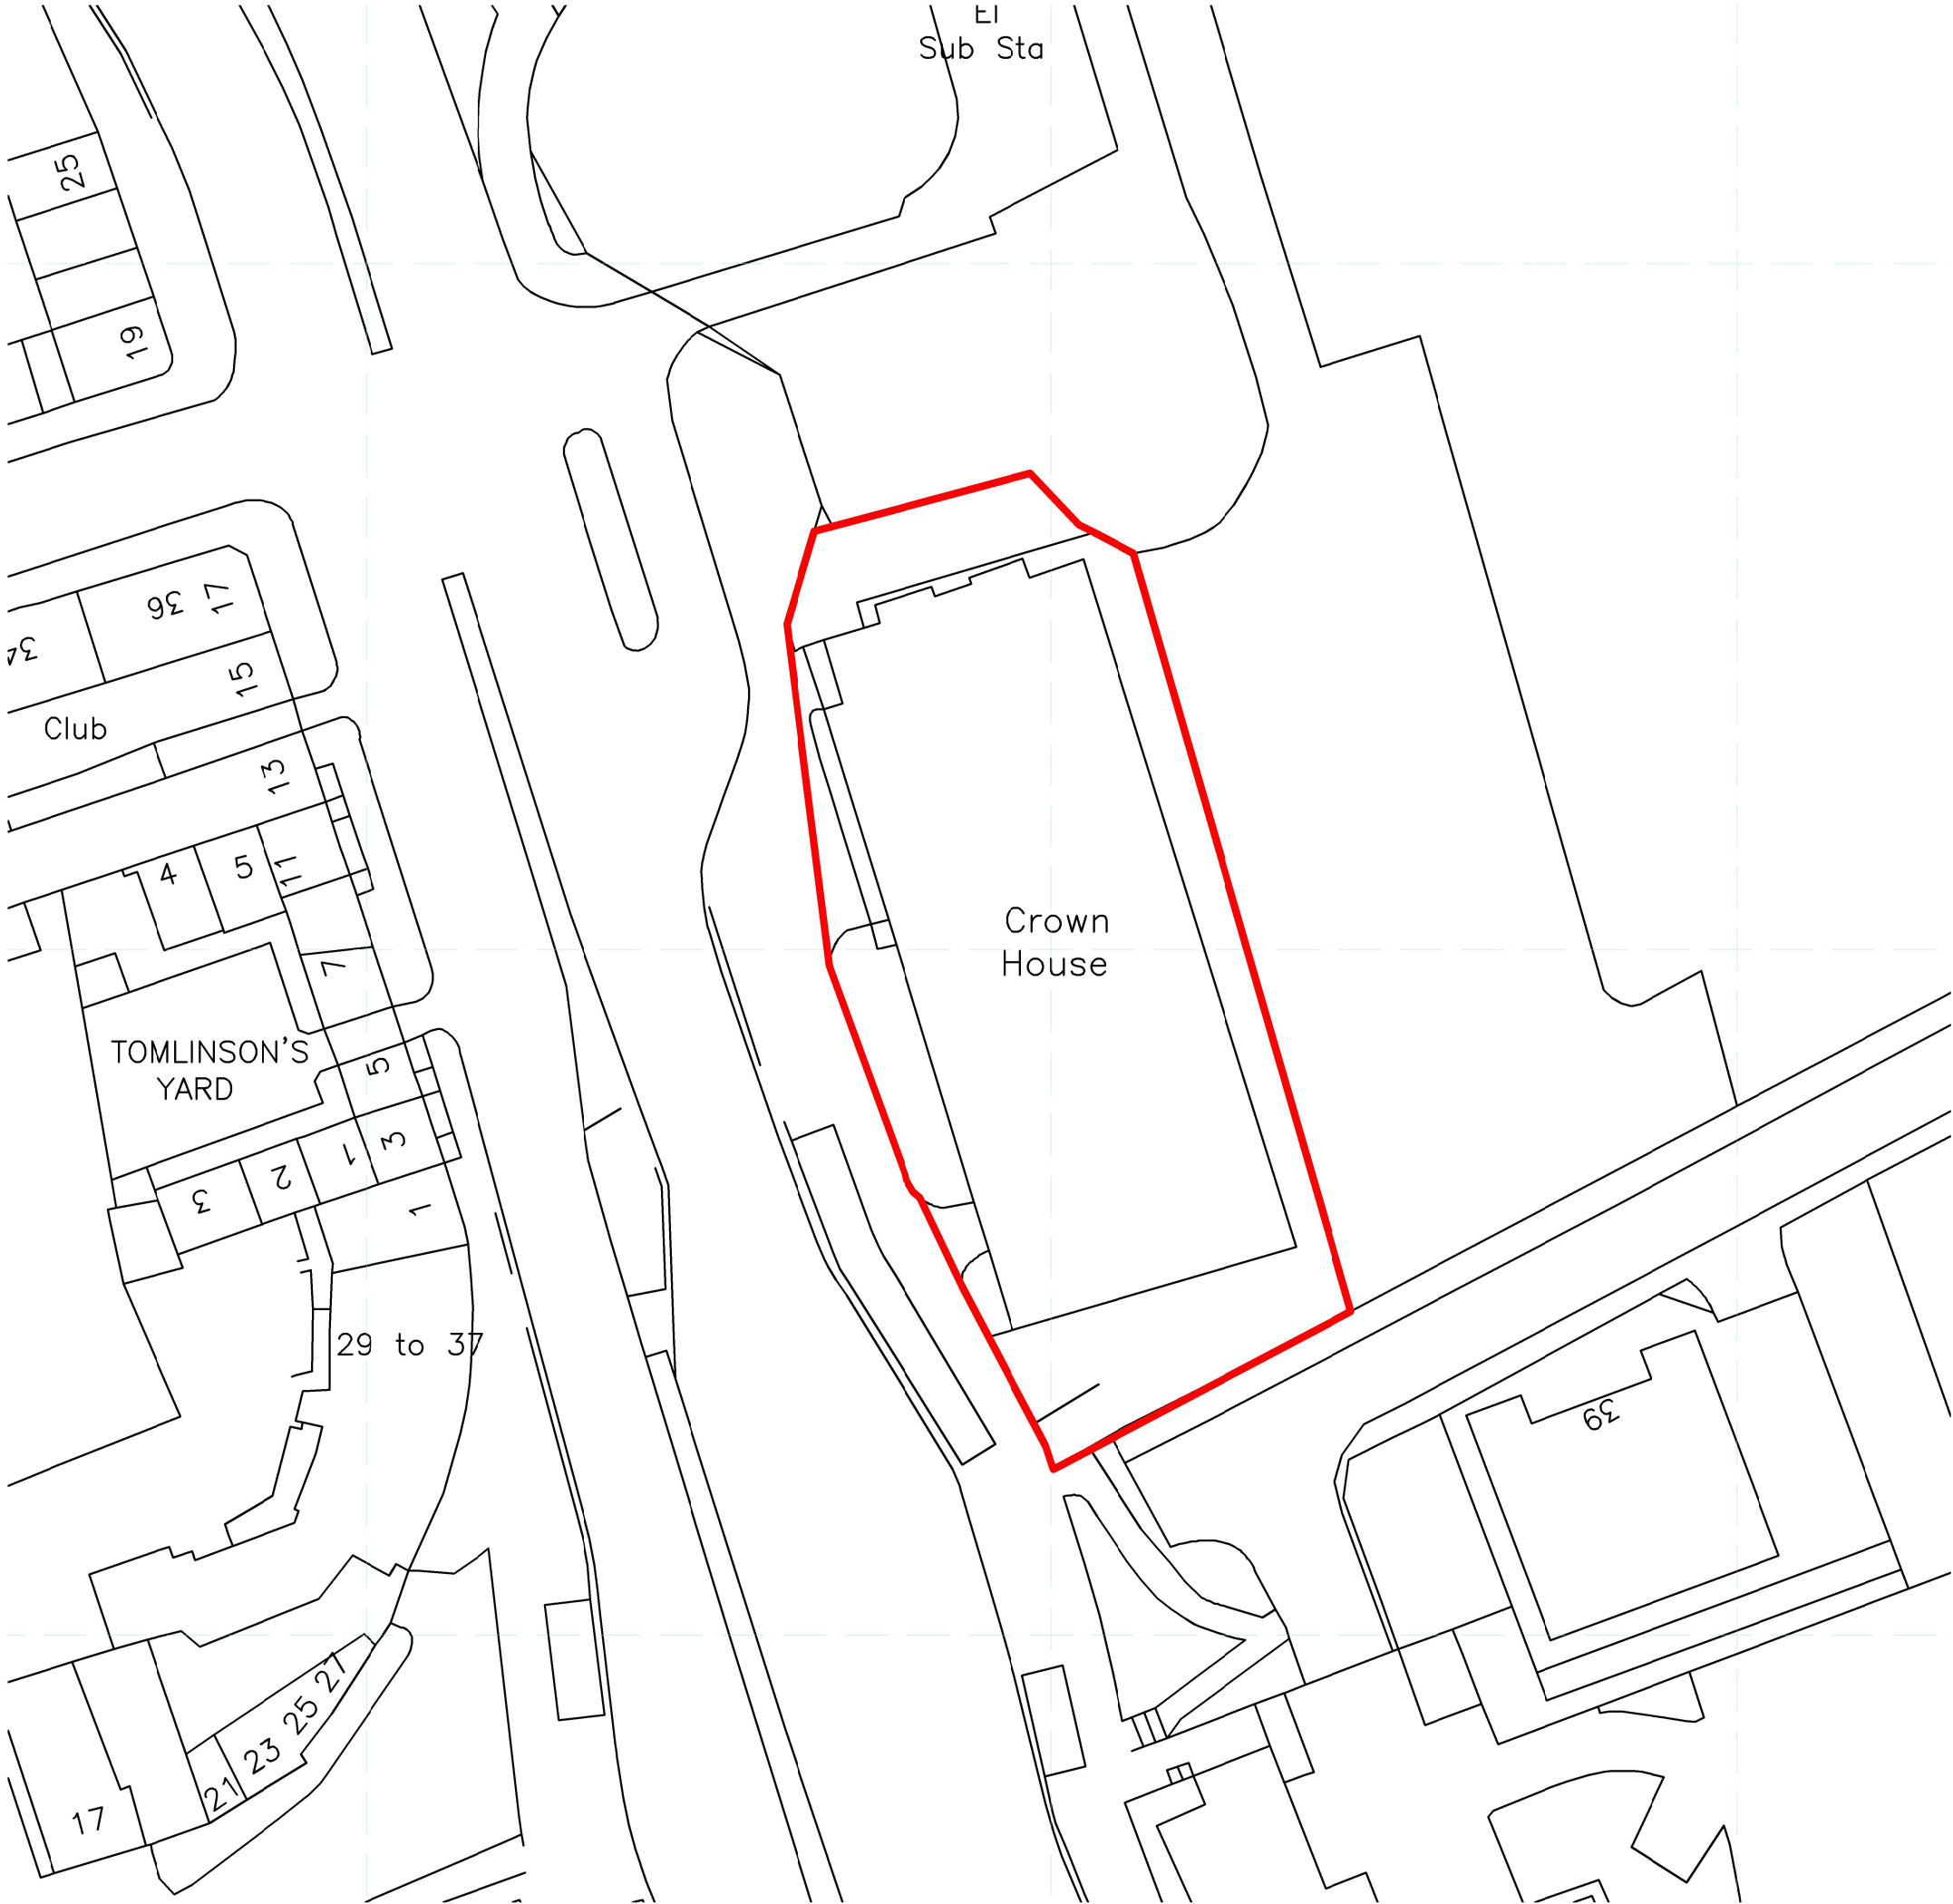

PROJECT
Crown House
SITE ADDRESS
Southgate Road
HD1 1EA

DRAWING
Location Plan

PROJECT NO. 18221	DWG NO. P-001	REV NO. /	SCALE @ A3 1:500
DRAWN BY HK	CHECKED BY NSC		

FOR
INFORMATION

REV	DESCRIPTION	INTL	CHK	DATE
-	-	-	-	-
-	-	-	-	-
-	-	-	-	-



1:500
0 25

nc architecture
The Island, St. Ann's Parade,
Wilmslow, Cheshire SK9 1HG

T: 01625 536 767
E: info@ncarchitecture.com
W: www.ncarchitecture.com

RIBA
Chartered Practice
Architects
Registration
Board