

PLANNING

REV	DESCRIPTION	INTL	CHK	DATE
-	Planning Submission	MM	MM	23.02.22
A	Amended for planning	LF	MM	23.02.23
B	Updated Elevations	LF	MM	04.04.23
C	S 73	MV	ED	24.02.26

- 1


Rainscreen cladding -
Powder coated - sandstone
- 2

Brise-Soleil - Powder coated -
beige and bronze
- 3


Glazing
- 4

Louvres - Powder coated -
colour to match windows
- 5

Rainscreen cladding -
Powder coated - bronze

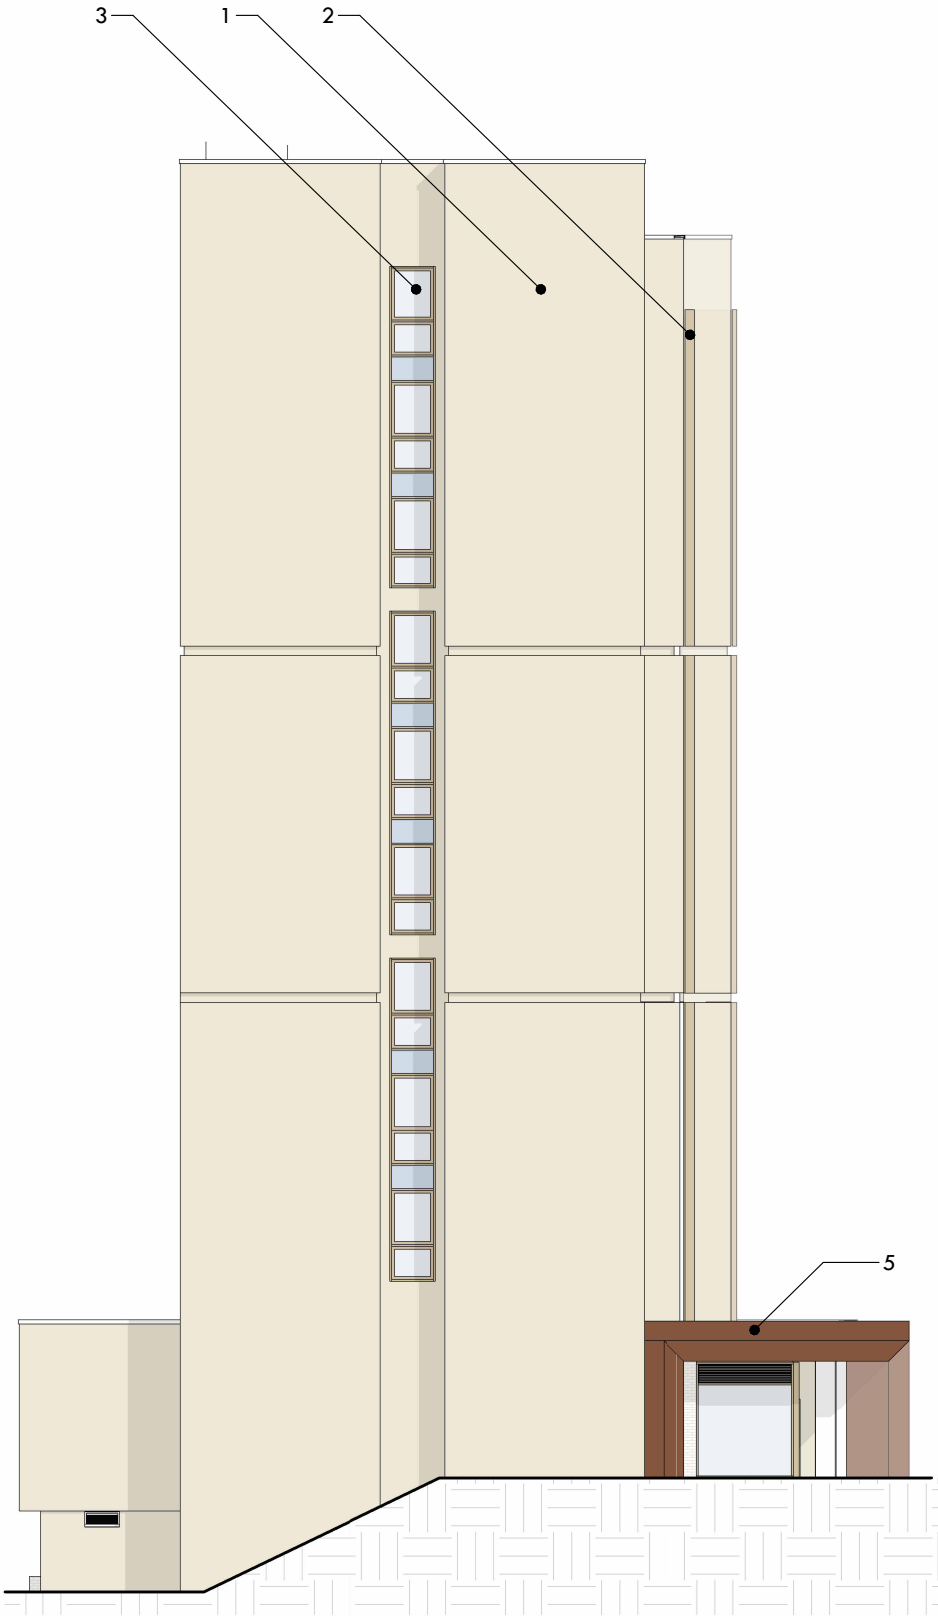

Proposed side elevation
1 : 200

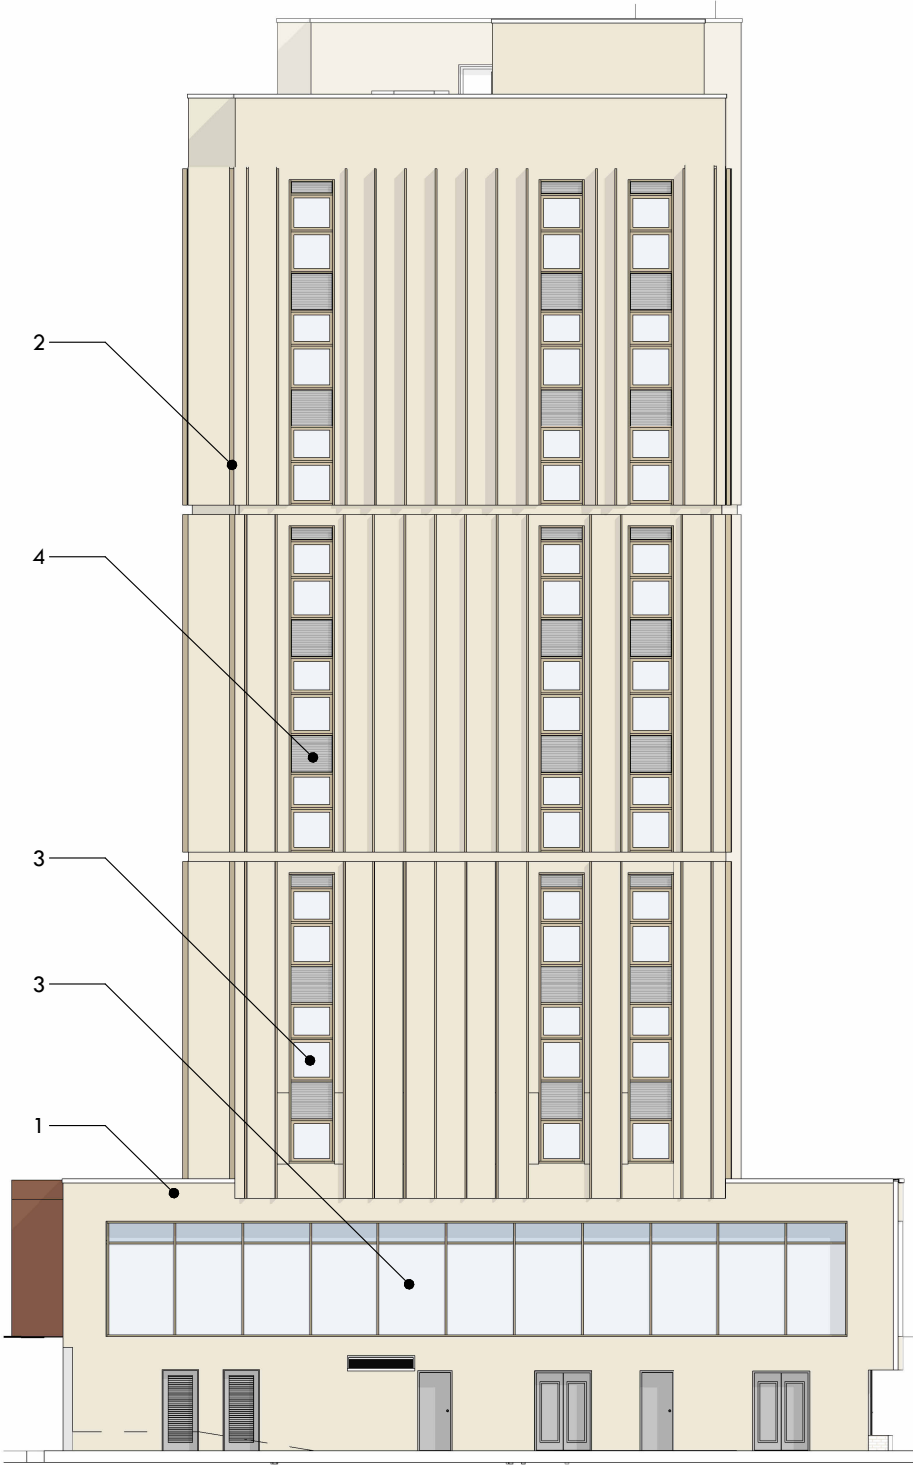

proposed old leeds road elevation
1 : 200