


Discharged Condition

REV	DESCRIPTION	INTL	CHK	DATE
-	Discharge Condition	HT	ED	09.10.25
A	Drawings updated to reflect updated proposed materials	HG	ED	25.02.26

KEY


- 01 Aluminium Rainscreen Cladding, PPC coating with sandstone effect
- 02 Brise Soleil, Aluminium Rainscreen Cladding PPC.
2a. Maple RAL 8024 Beige Brown
2b. Maple RAL 1019 Grey Beige
- 03 Glazing
- 04 Insulated Louvered Panel
- 05 Existing Structure
- 06 Aluminium Rainscreen Cladding PPC - Maple RAL 8024 Beige Brown
- 07 Window Frame - Maple RAL 8024 Beige Brown
- 08 Bauder - Lightweight Sedum System

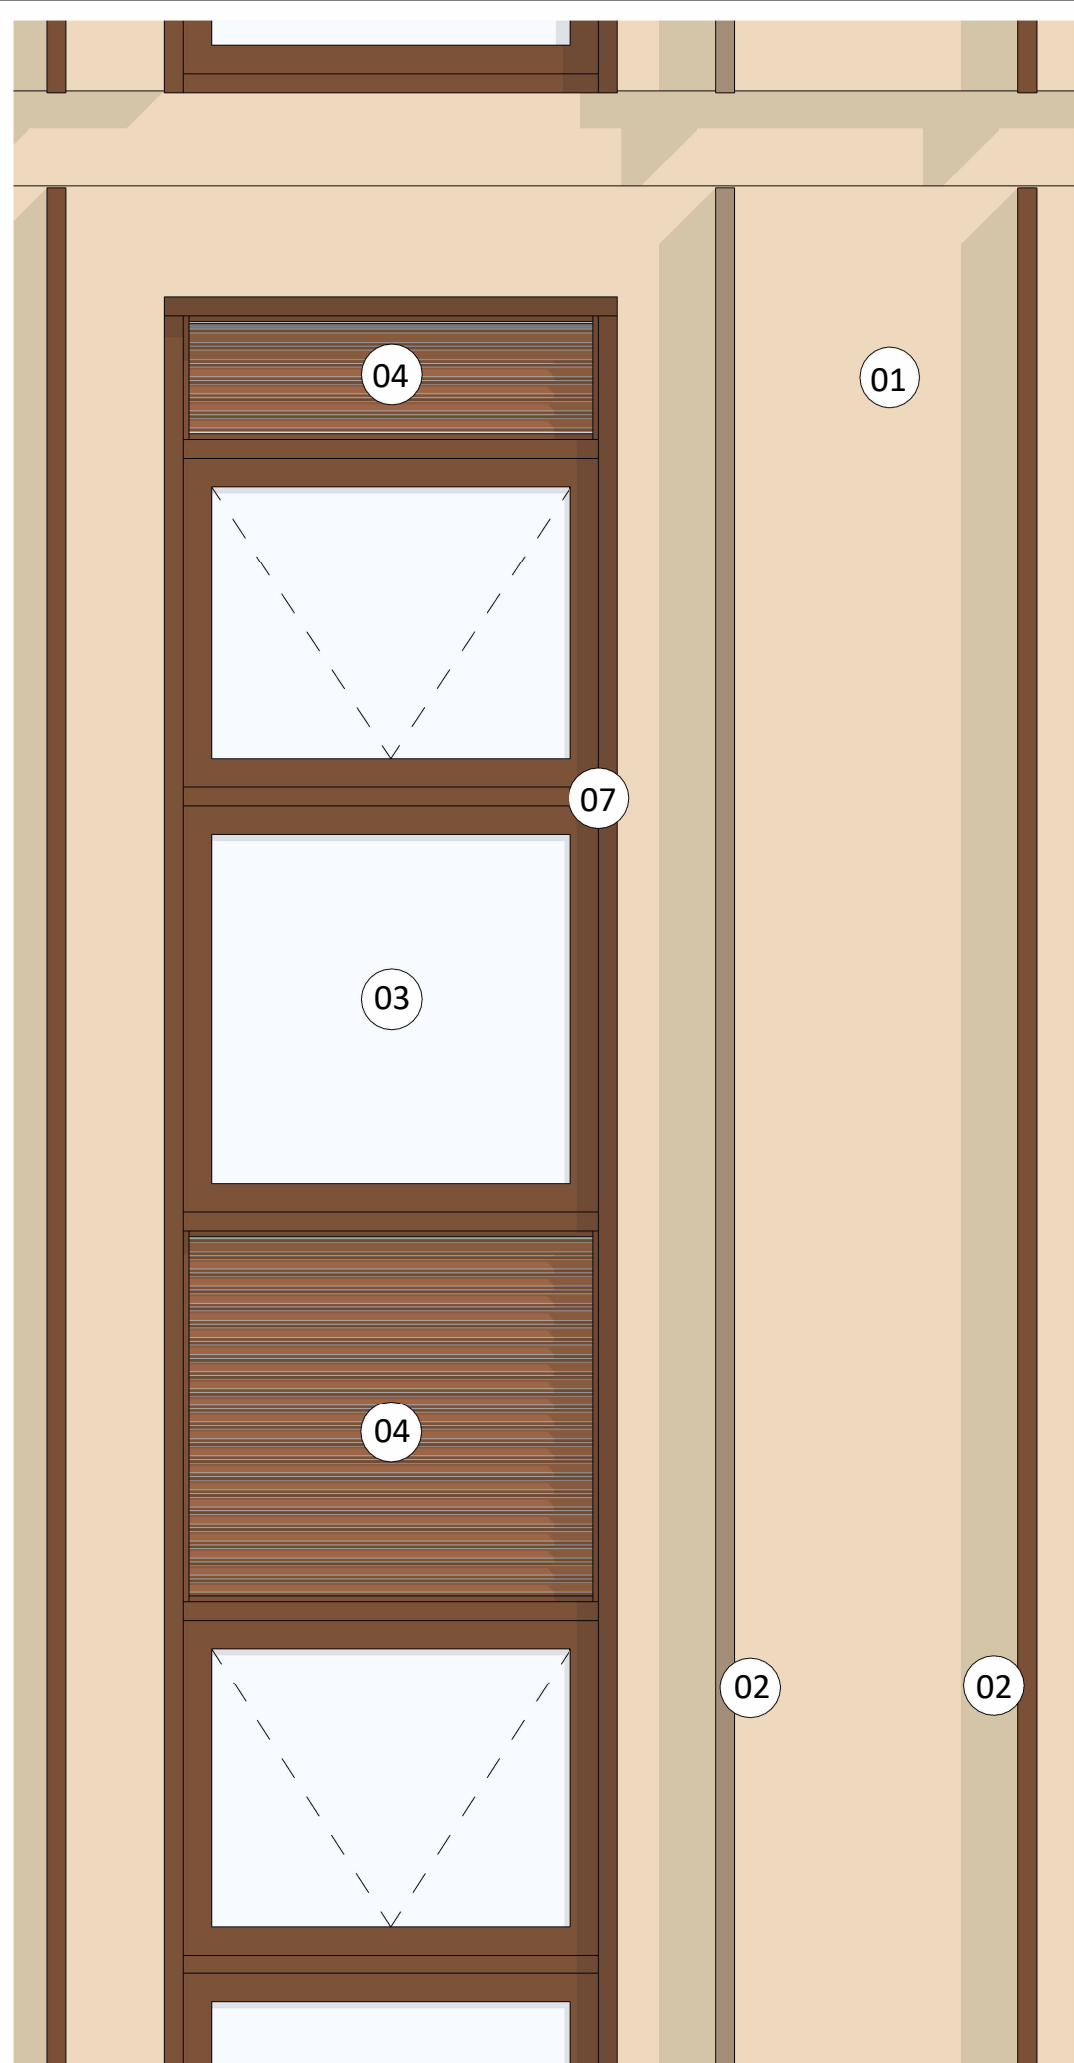

Window & Brise-Soleil Elevation


1 : 20

NOTES: All works are to be undertaken in accordance with the Building Regulations, and the current British Standards. All proprietary materials and products are to be used and installed in strict accordance with the manufacturer's recommendations. Figured dimensions to be followed in preference to scaled. All dimensions to be checked on site, in the event of any discrepancy refer to the Architect. This drawings remains the copyright of the Architect and may not be copied in whole or in part without prior written consent.
© Neil Collins Homes Ltd. t/a NC Architecture,

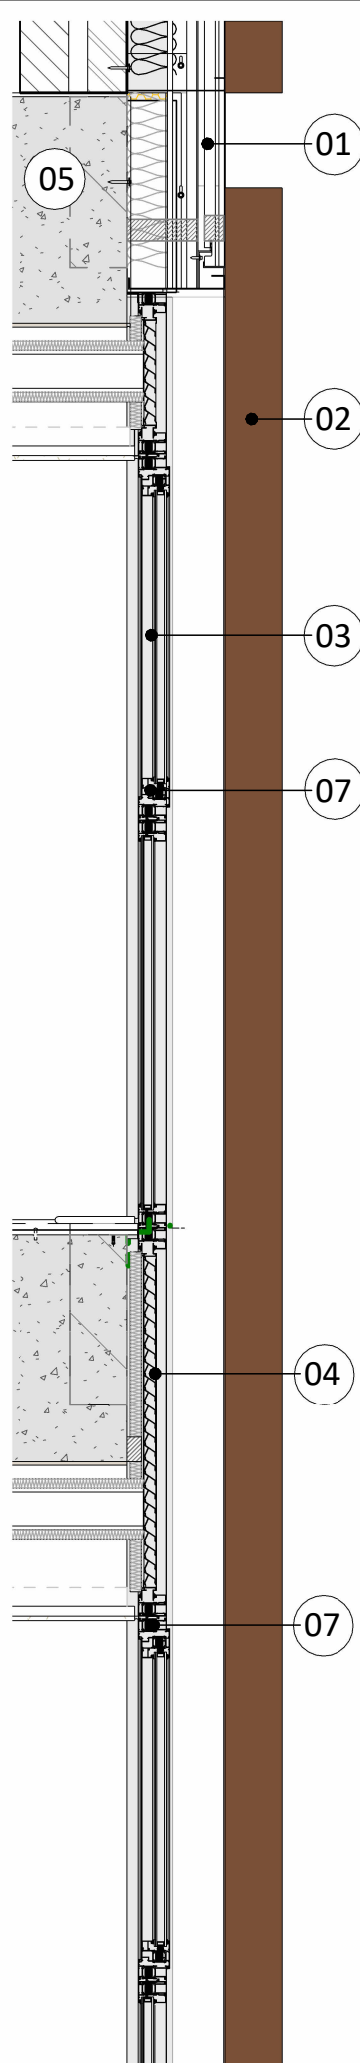


Curtain Wall Section

1 : 20

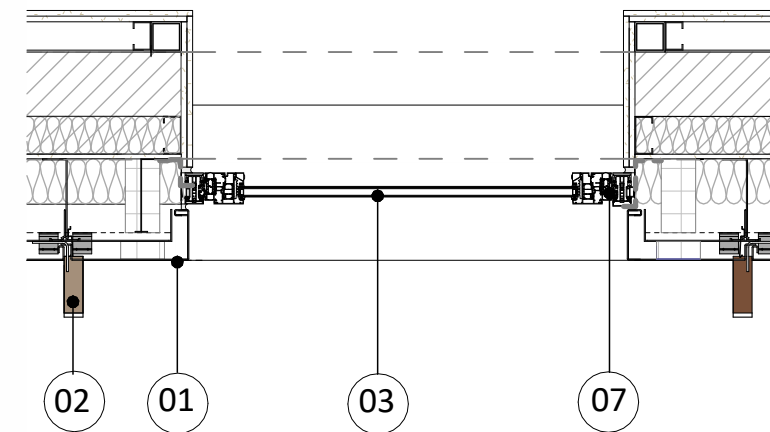

Curtain Wall - plan

1 : 20

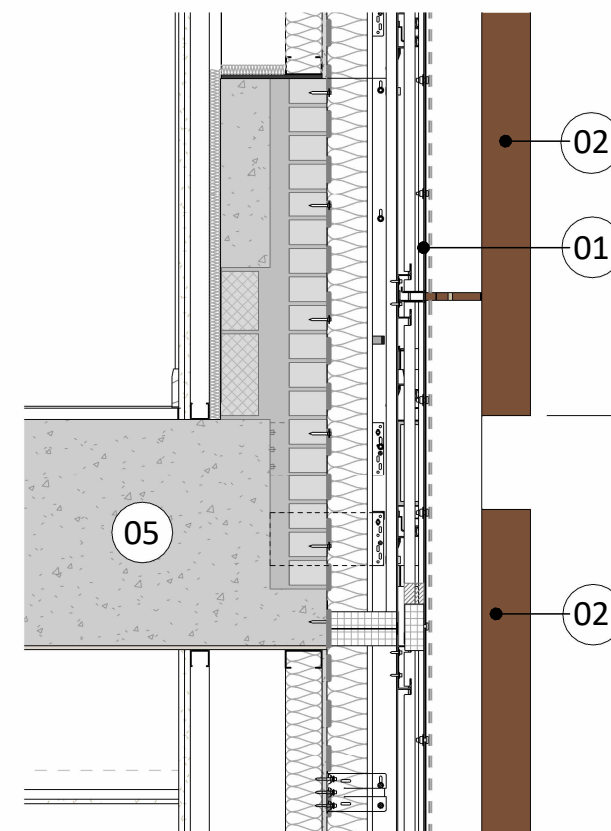

Brise Soleil Reveal Detail

1 : 20