

PROJECT

Crown House

SITE ADDRESS
Crown House
Southgate
Huddersfield

POSTCODE
HD1 1DE

DRAWING

Green Roof & Podium detail


PROJECT NO.	DWG NO.	REV NO.	SCALE
18221	P-7001	A	As indicated
DRAWN BY	CHECKED BY		
HG	ED		

Discharge Condition

REV	DESCRIPTION	INTL	CHK	DATE
-	Discharge Condition	HT	ED	09.10.25
A	Drawings updated to reflect updated proposed materials	HG	ED	25.02.26

KEY


- 01 Aluminium Rainscreen Cladding, PPC coating with sandstone effect
- 02 Brise Soleil, Aluminium Rainscreen Cladding PPC.
2a. Maple RAL 8024 Beige Brown
2b. Maple RAL 1019 Grey Beige
- 03 Glazing
- 04 Insulated Louvered Panel
- 05 Existing Structure
- 06 Aluminium Rainscreen Cladding PPC - Maple RAL 8024 Beige Brown
- 07 Window Frame - Maple RAL 8024 Beige Brown
- 08 Bauder - Lightweight Sedum System

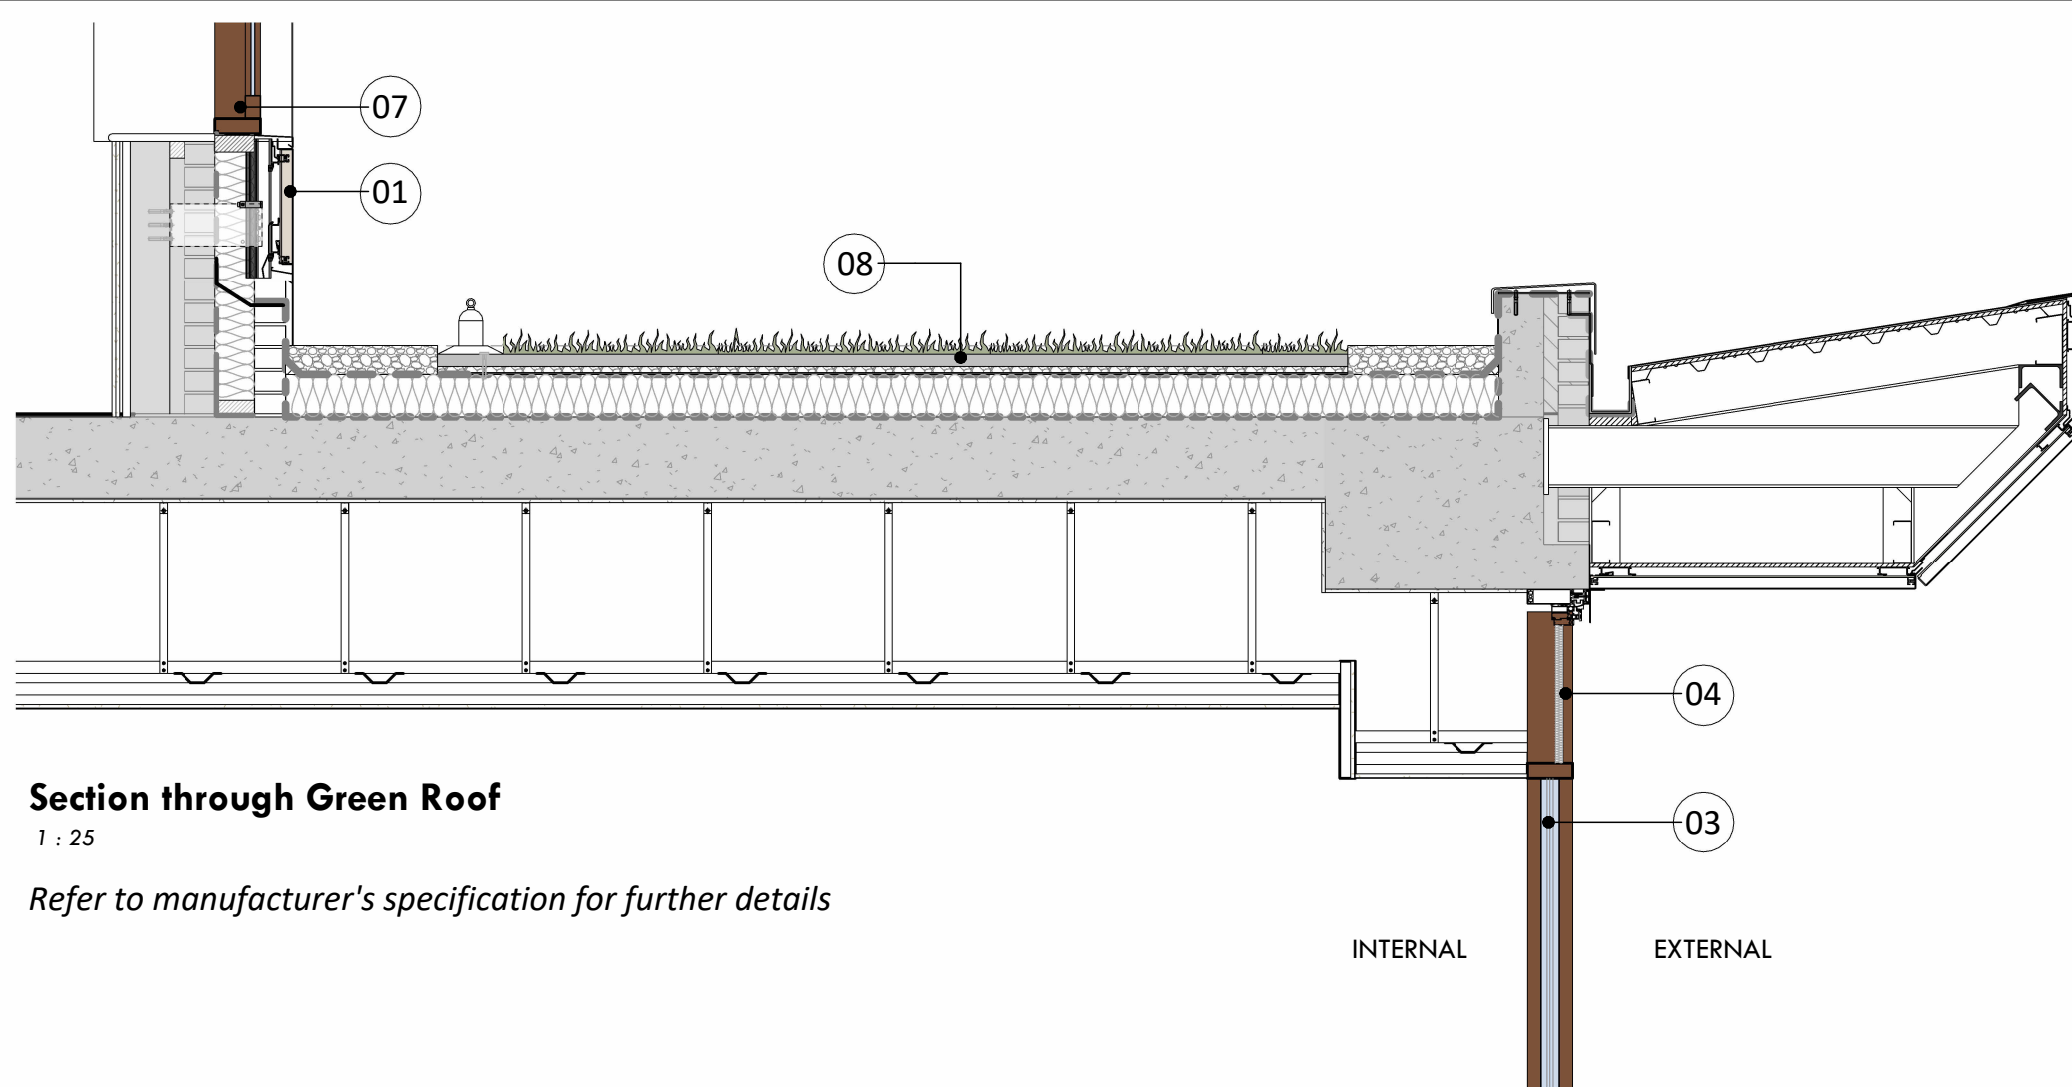

Section through Green Roof

1 : 25

Refer to manufacturer's specification for further details

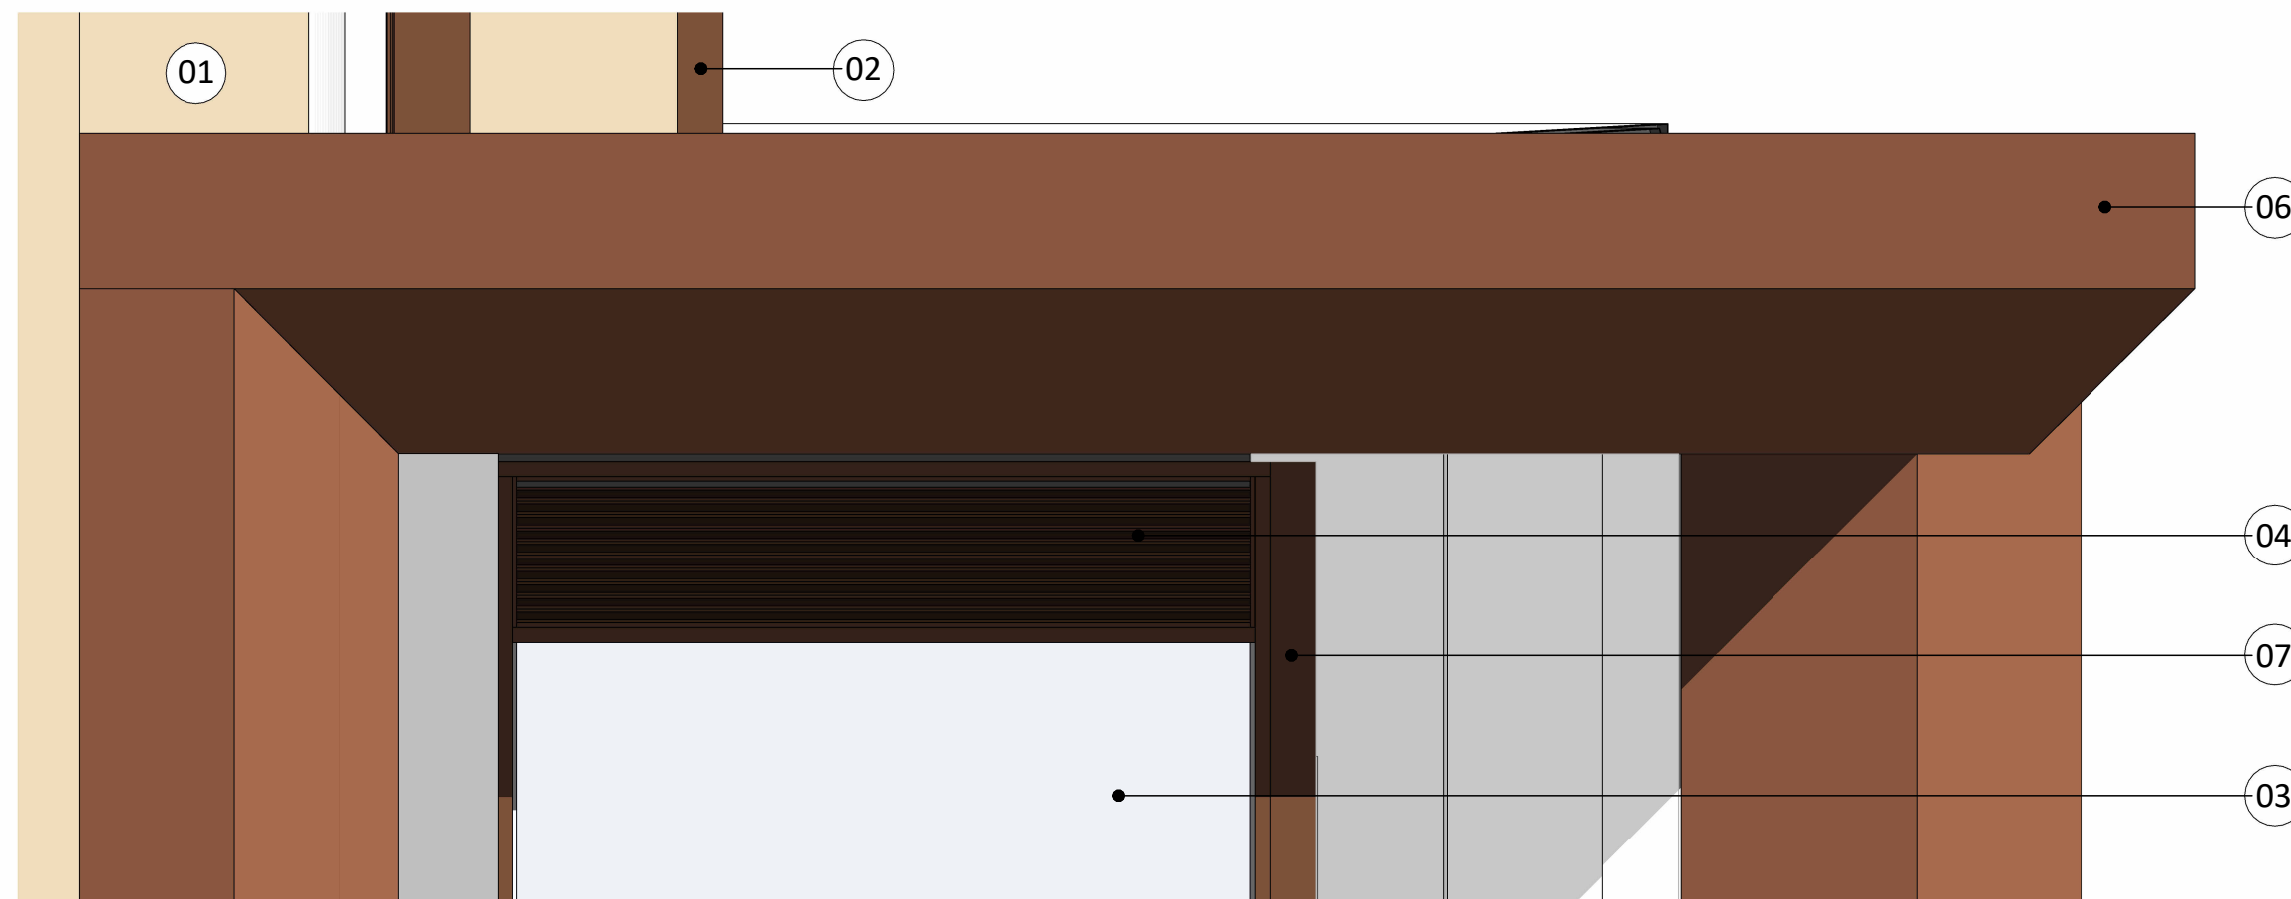

Podium Detail - Elevation

1 : 25

nc architecture
The Island, St. Ann's Parade,
Wilmslow, Cheshire SK9 1HG

T: 01625 536 767
E: info@ncarchitecture.com
W: www.ncarchitecture.com

RIBA
Chartered Practice
ARB
Architects
Registration
Board