


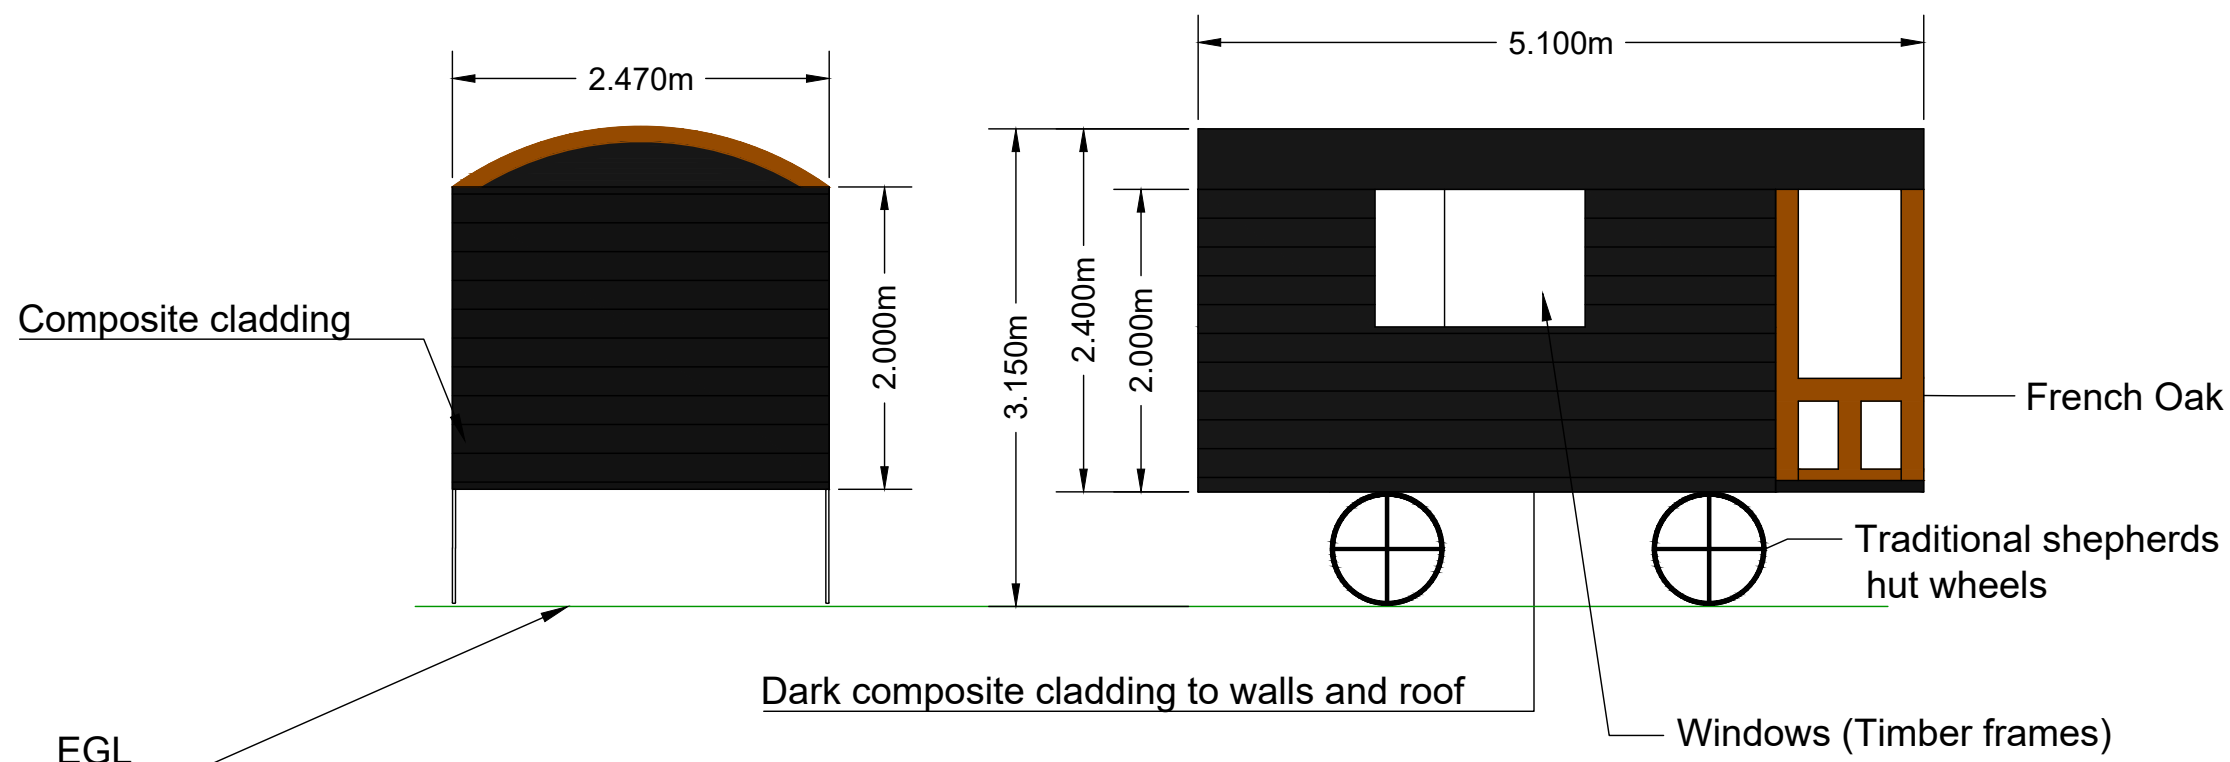


Proposed
Rear
Elevation

Proposed Left Elevation



Proposed
Front
Elevation

Proposed Right Elevation

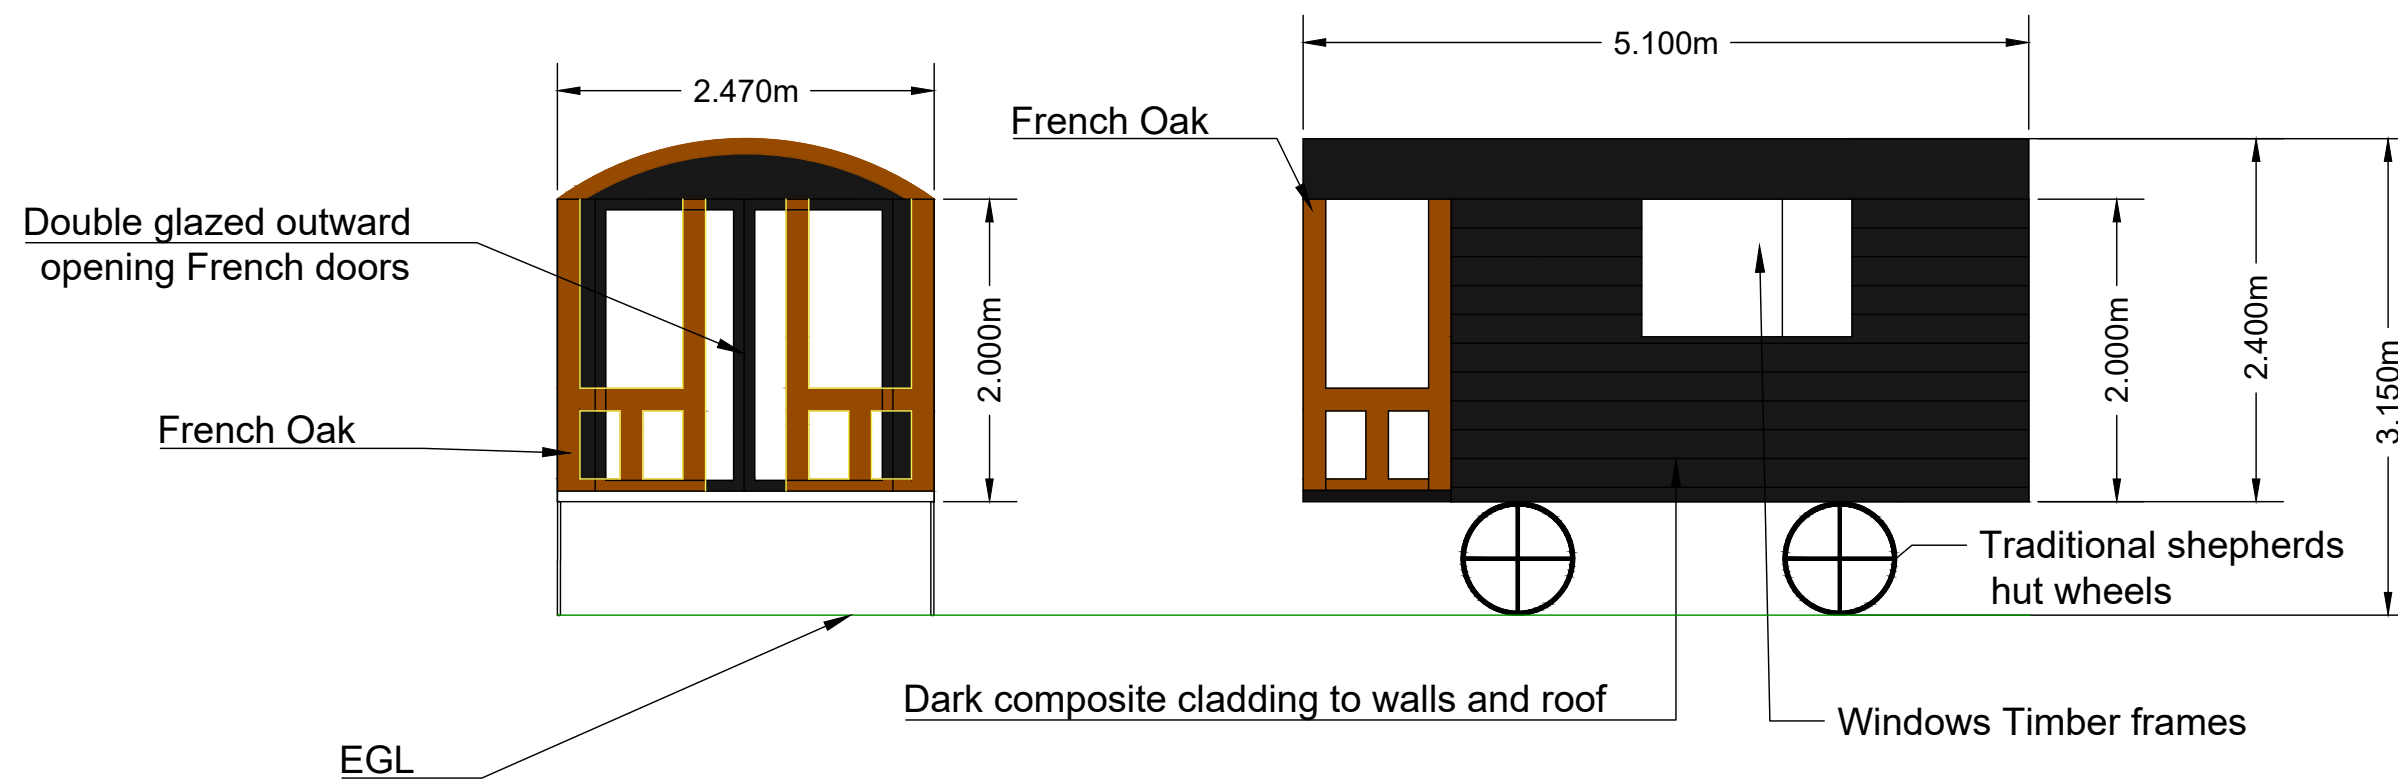

Title:

SHEPHERDS_HUT_CROSS_LANE_FARM_ELEVATIONS

Scale:
1:50

Digital File Name: CLF_EL_001

Drawing Number:
CLF_EL_001

Sheet No.:
SHEETNO.1

Status:
REV_0