


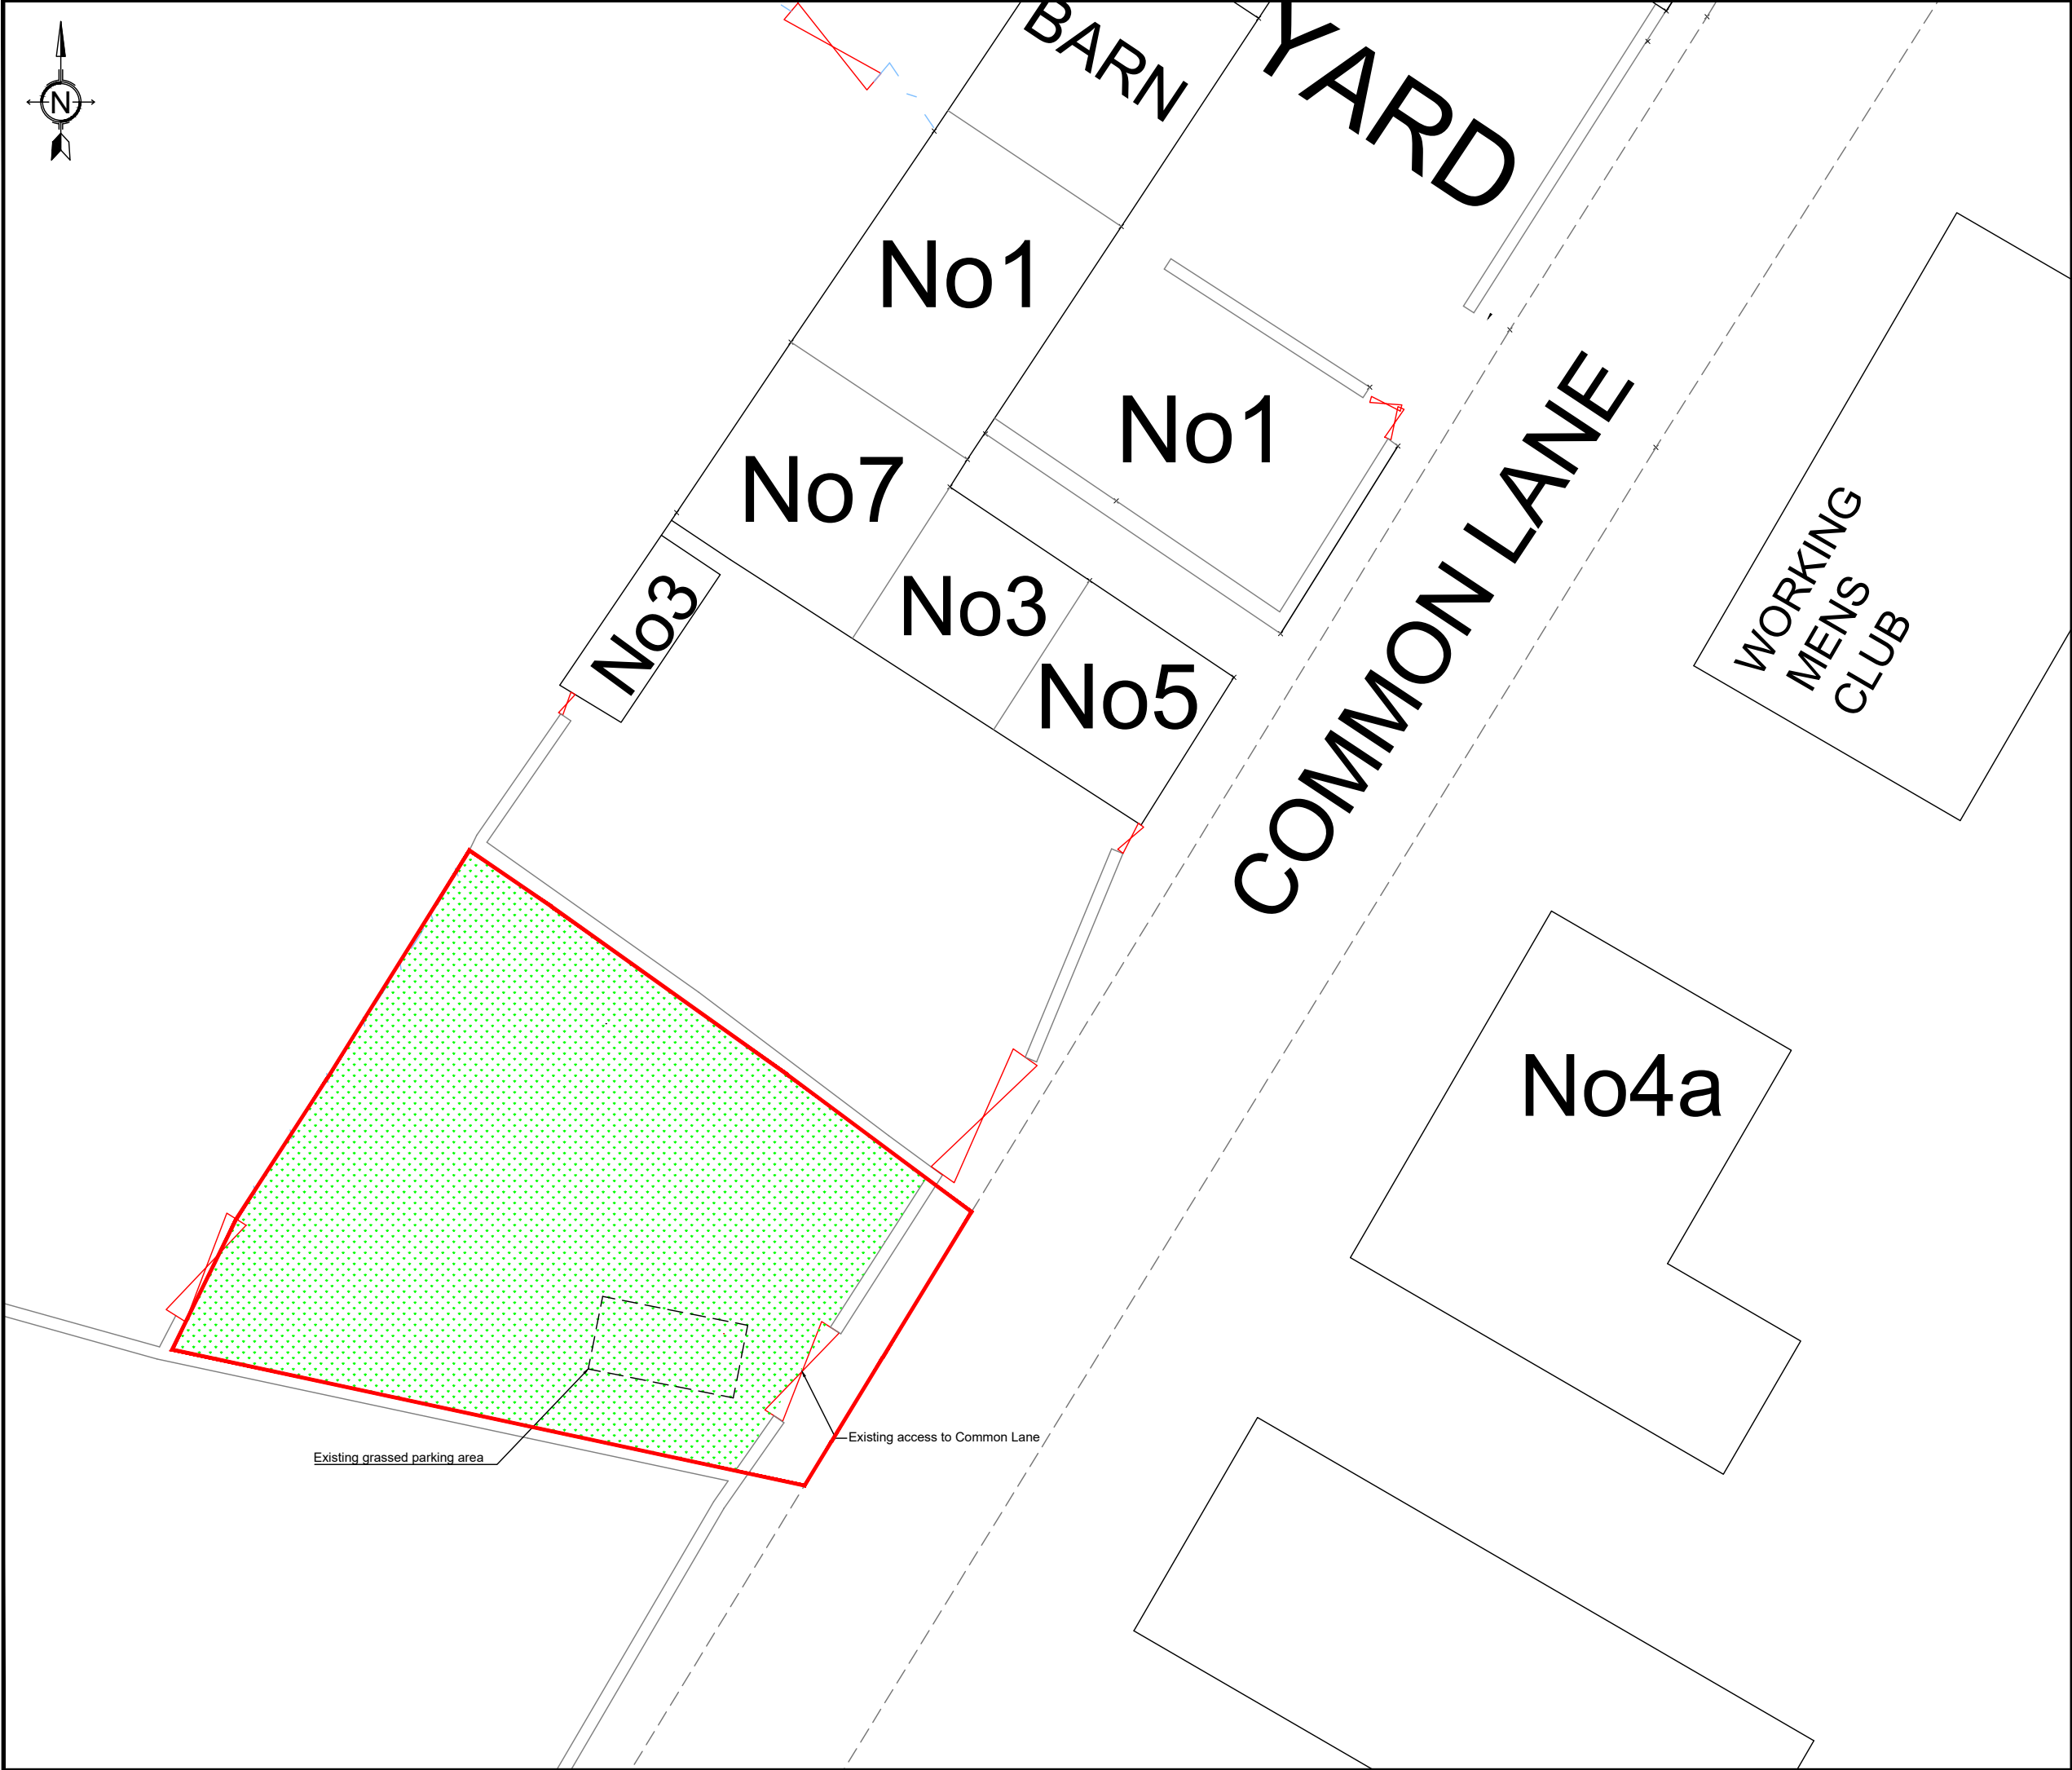

Title:		
SHEPHERDS_HUT_CROSS_LANE_FARM_BP		
Scale: 1:200		
Digital File Name: CLF_BP_001		
Drawing Number: CLF_BP_001	Sheet No.: SHEETNO.1	Status: REV_0