


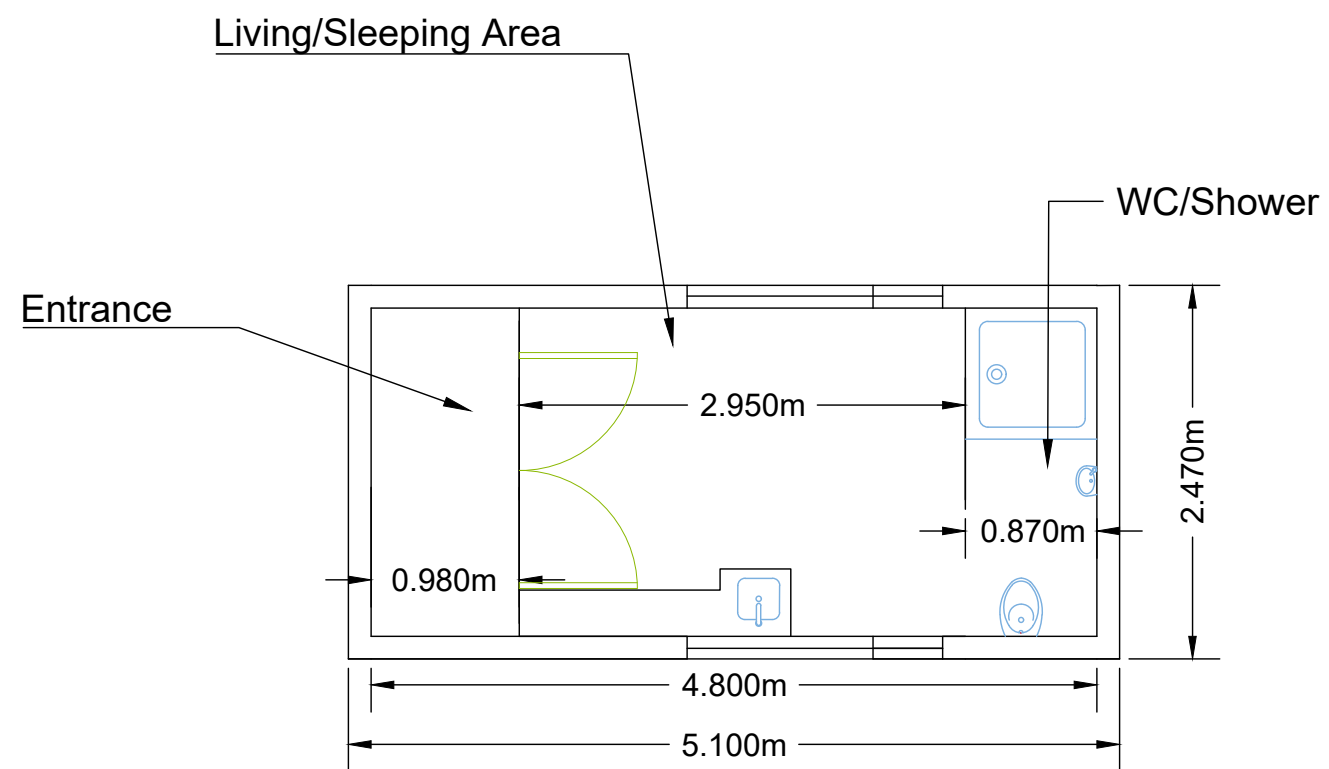

Title:		
SHEPHERDS_HUT_PROPOSED_FLOOR_PLAN		
Scale: 1:50		
Digital File Name: CLF_FP_001		
Drawing Number:	Sheet No.:	Status:
CLF_FP_001	SHEETNO.1	REV_0