




Key: Site Boundary

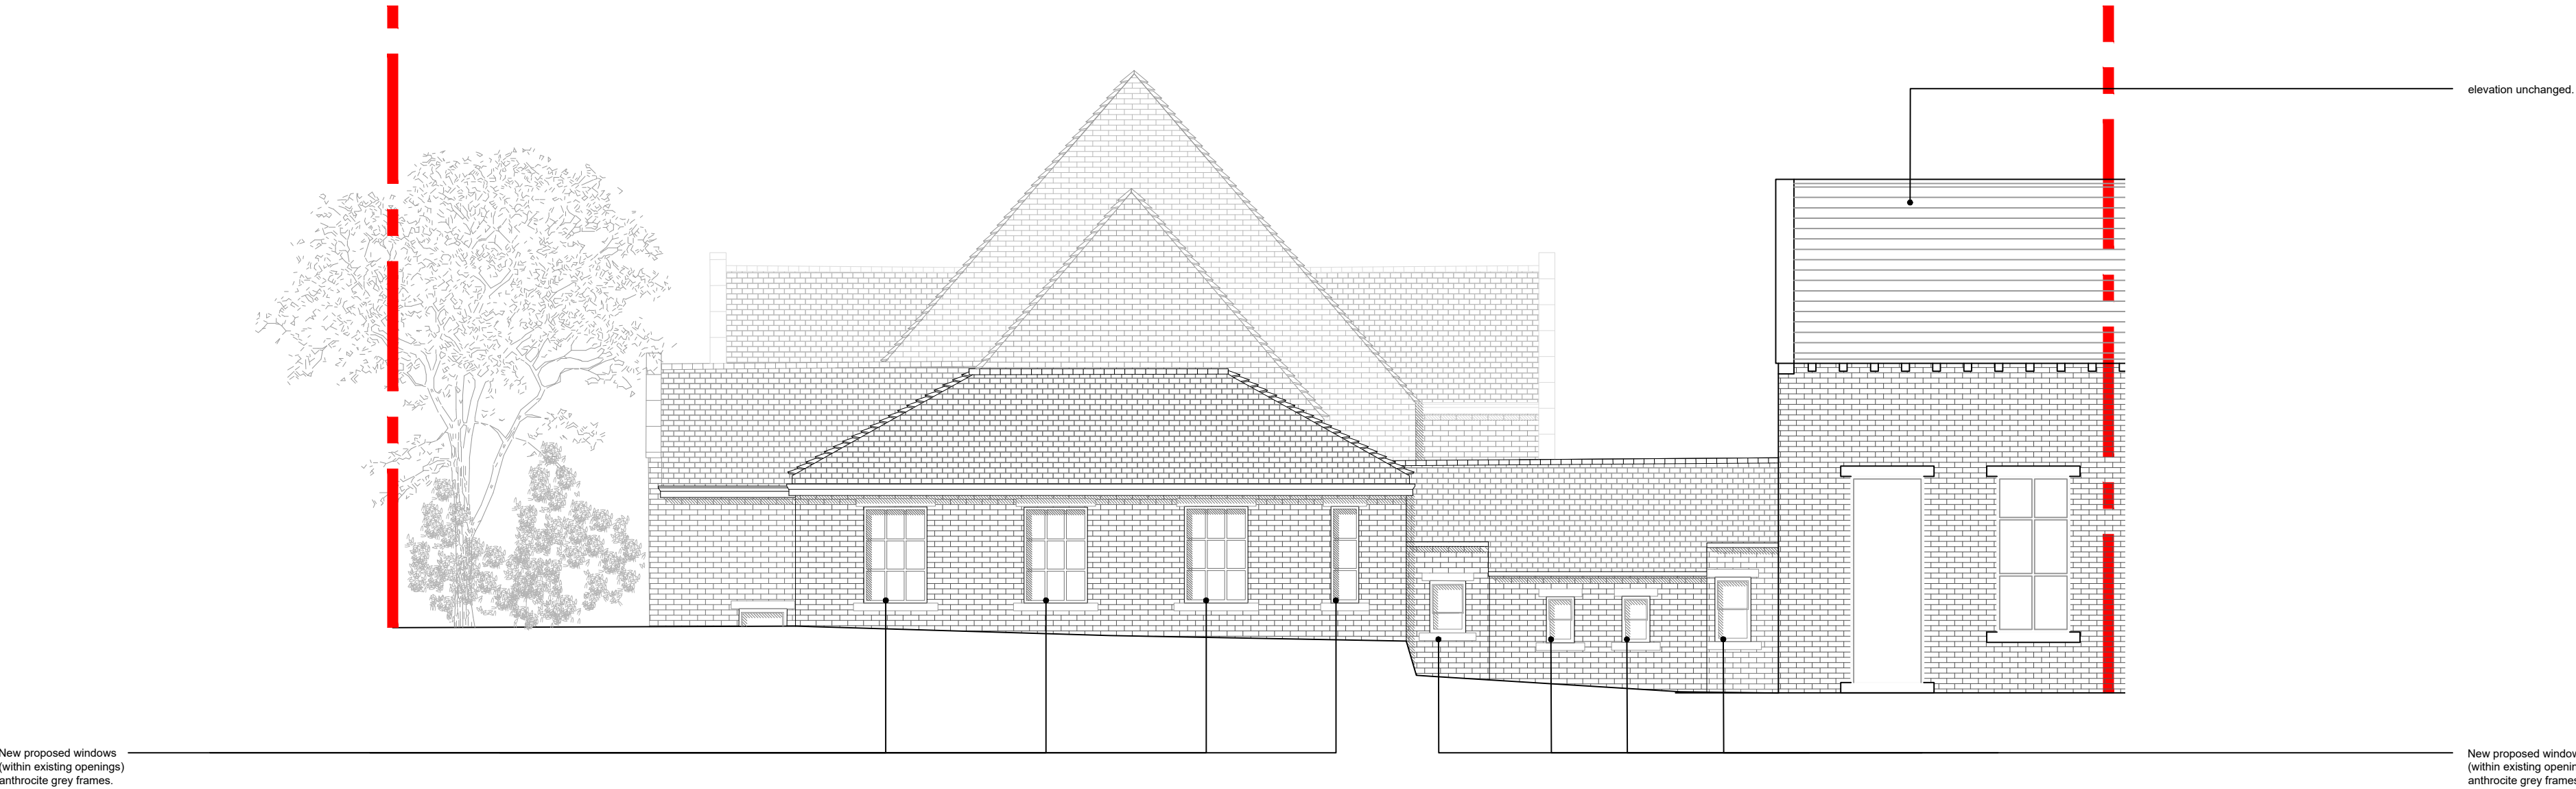

Proposed Elevation C
Scale 1:100



Proposed Elevation D
Scale 1:100

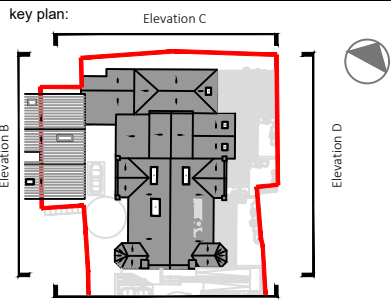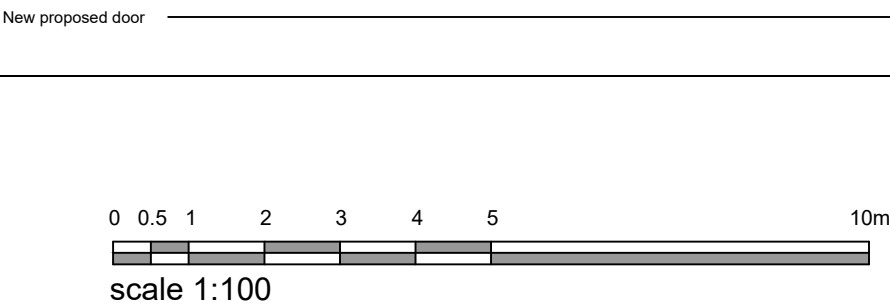

revision:	description:	drawn by:	checked by:	date:
A	Updated for planning issue	RC	JD	28/01/26
revision:	description:	drawn by:	checked by:	date:
B	Updated for planning issue	RC	JD	24/02/26

project:
United Church

client:
SB Homes

scale: sheet: date:
1:100 A2 Nov 2025

title:
**Proposed Elevations C & D
(United Church)**

drawing status: drawn by: checked by:
Planning RC JD

drawing no.: rev:
25-10-03-GA-200 B

Joe&Co. Architects