




Key:  Site Boundary

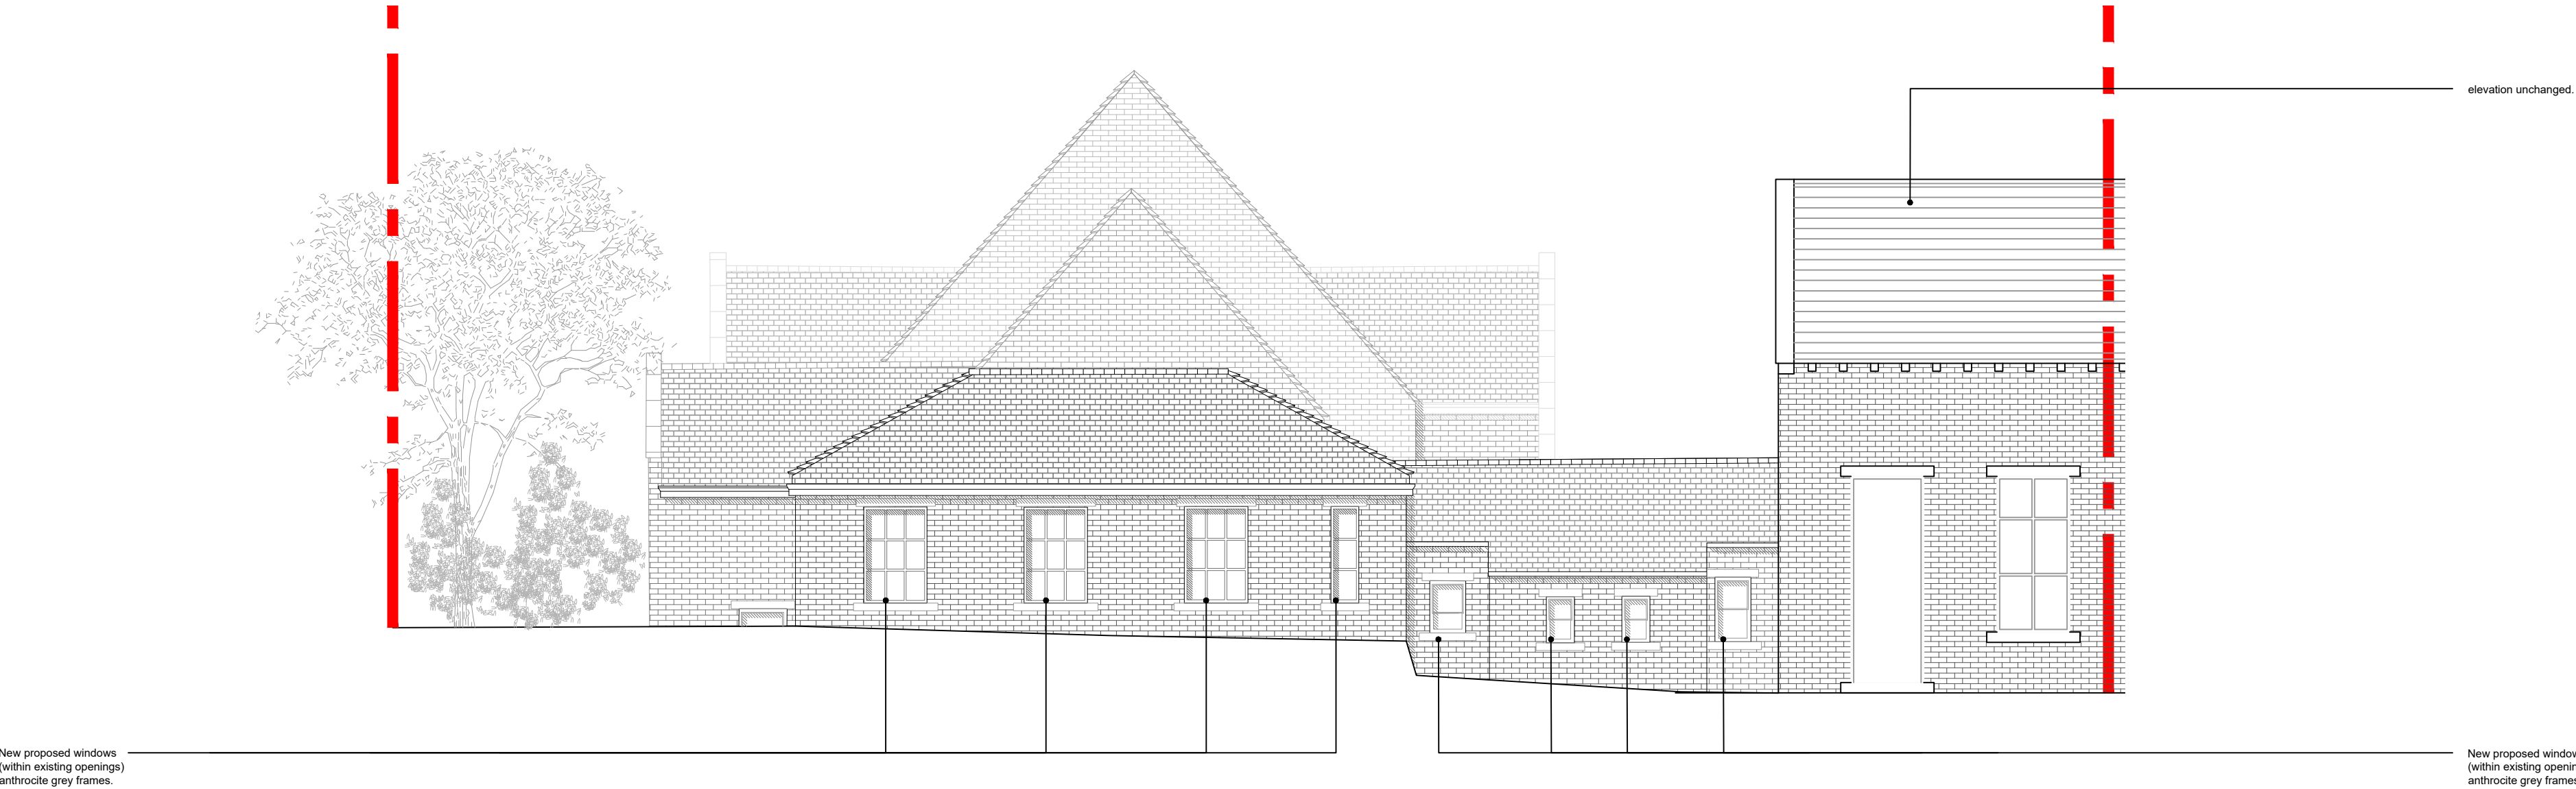

Proposed Elevation C
Scale 1:100



Proposed Elevation D
Scale 1:100

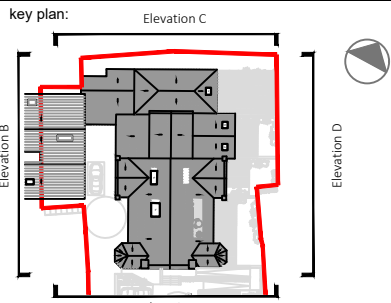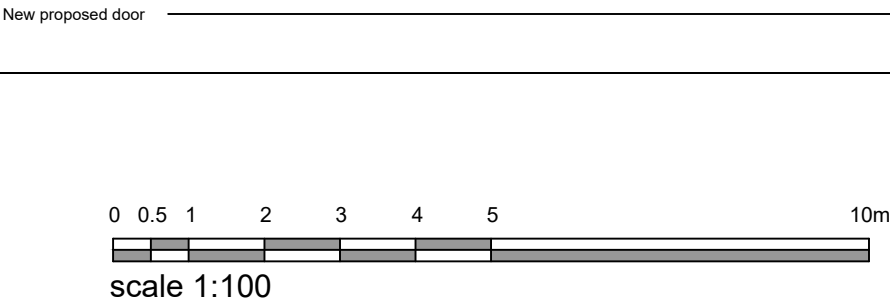

1. Do not scale this drawing
2. Drawing to be used for the status indicated only
3. All dimensions and setting out shall be checked and confirmed and any discrepancies to be reported to the Architect prior to commencement of any work
4. All work and materials to be in accordance with current statutory legislation, relevant codes of practice and British Standards
5. Drawing to be read in accordance with relevant consultants and sub-contractors drawings and specifications
6. This drawing is the property of Joe&Co. Architects Ltd and is not to be used in whole or in part without written consent

revision:	description:	drawn by:	checked by:	date:
A	Updated for planning issue	RC	JD	28/01/26
revision:	description:	drawn by:	checked by:	date:
B	Updated for planning issue	RC	JD	24/02/26
revision:	description:	drawn by:	checked by:	date:
C	Updated to suit planning consultation responses	RC	JD	04/06/26

project:
United Church

client:
SB Homes

scale: 1:100 sheet: A2 date: Nov 2025

title:
**Proposed Elevations C & D
(United Church)**

drawing status: Planning drawn by: RC checked by: JD

drawing no.: 25-10-03-GA-200 rev: C

Joe&Co. Architects