



**GENERAL NOTES**

1. This plan has been prepared for the submission and approval under Town and County Planning only.
2. Any advertisement shown is subject to a separate application

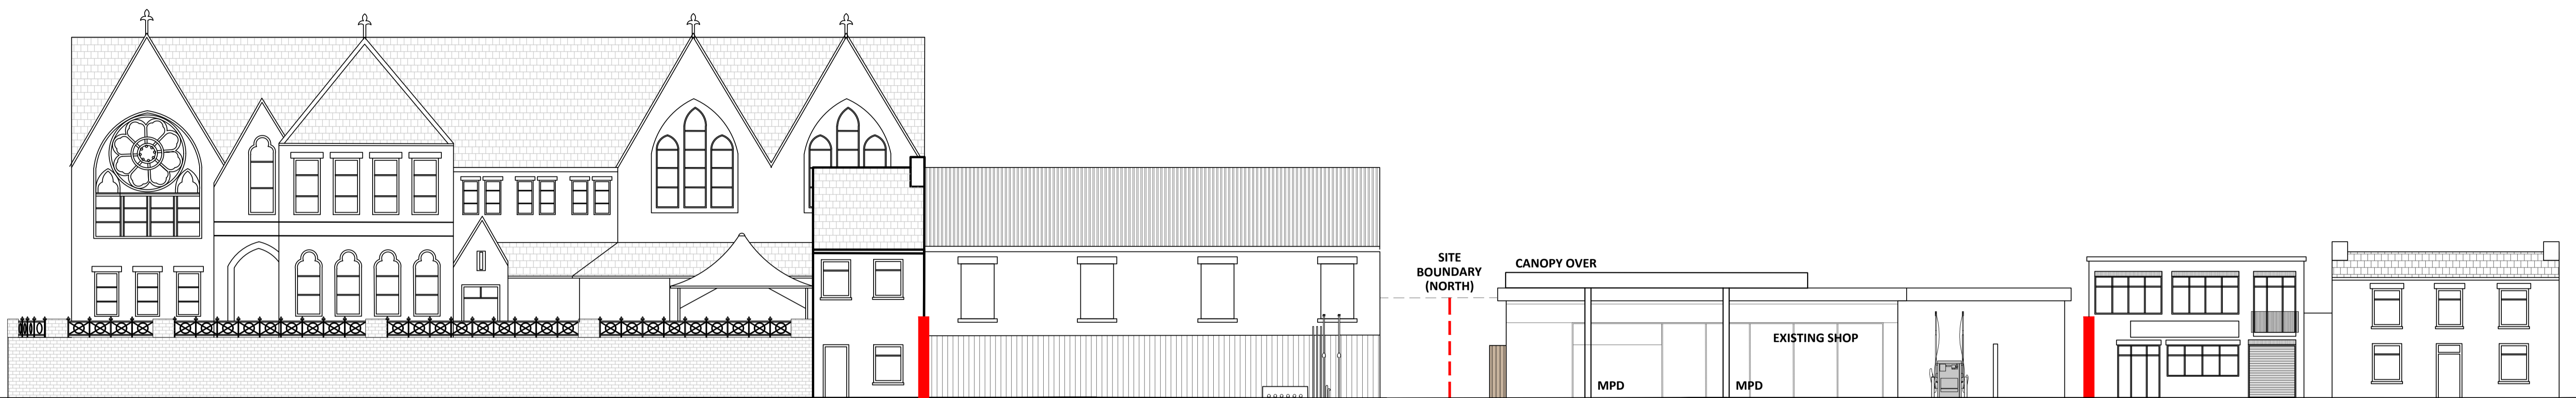

**EXISTING STREET VIEW ELEVATION**

BRADFORD ROAD

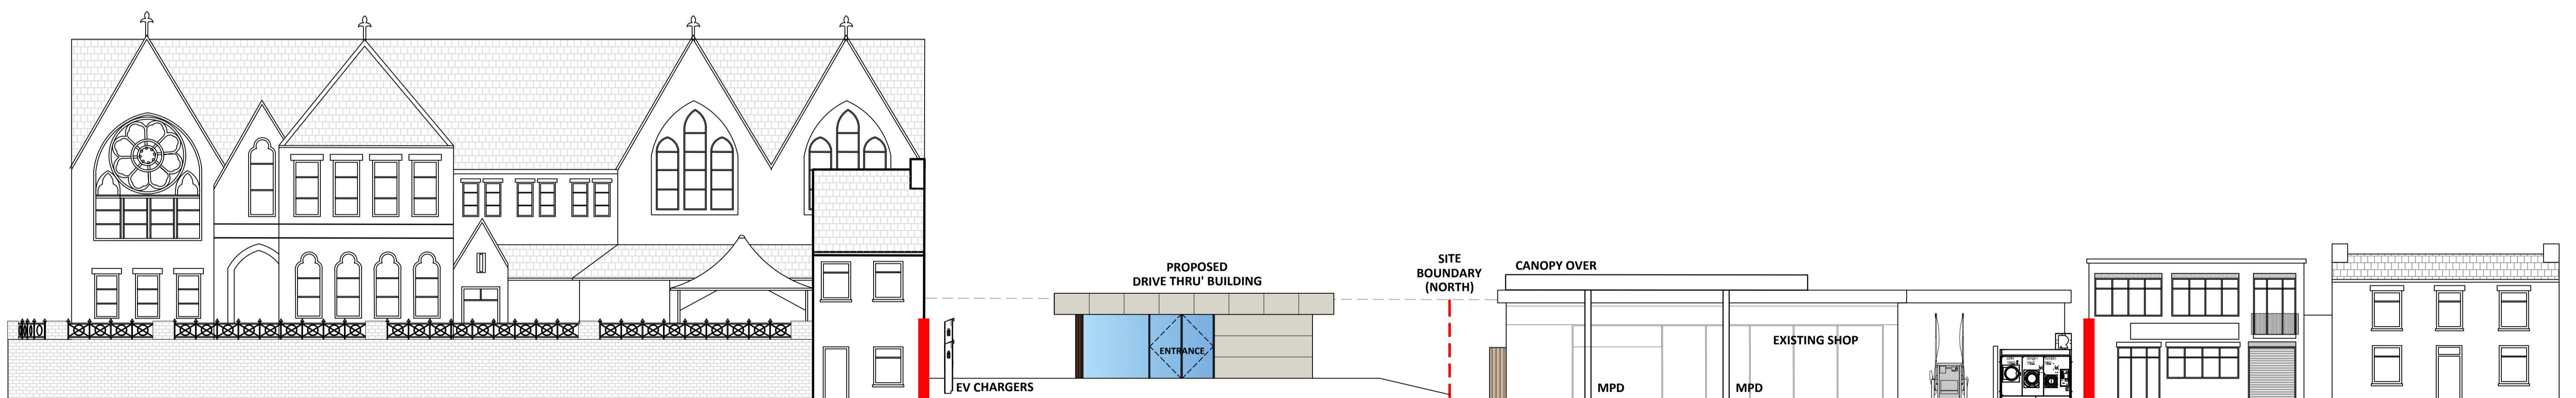

**PROPOSED STREET VIEW ELEVATION**

BRADFORD ROAD

**PLANNING**

PROJECT  
**FORMER B&D BOLTS, BATLEY**  
 Bradford Road  
 Batley, WF17 5LW

TITLE  
 Street View Elevations

CLIENT  
 Darwen Investment Ltd



8 Feast Field, Horsforth, Leeds, West Yorkshire, LS18 4TJ  
 www.jennings-design.com 01274 395422 office@jennings-design.com

Drawn: CW Check: JHJ Scale: 1:150 @ A1 Date: March 2026

Plan Number: 251072 - 207

