



Proposed Site Layout - Scale 1/500

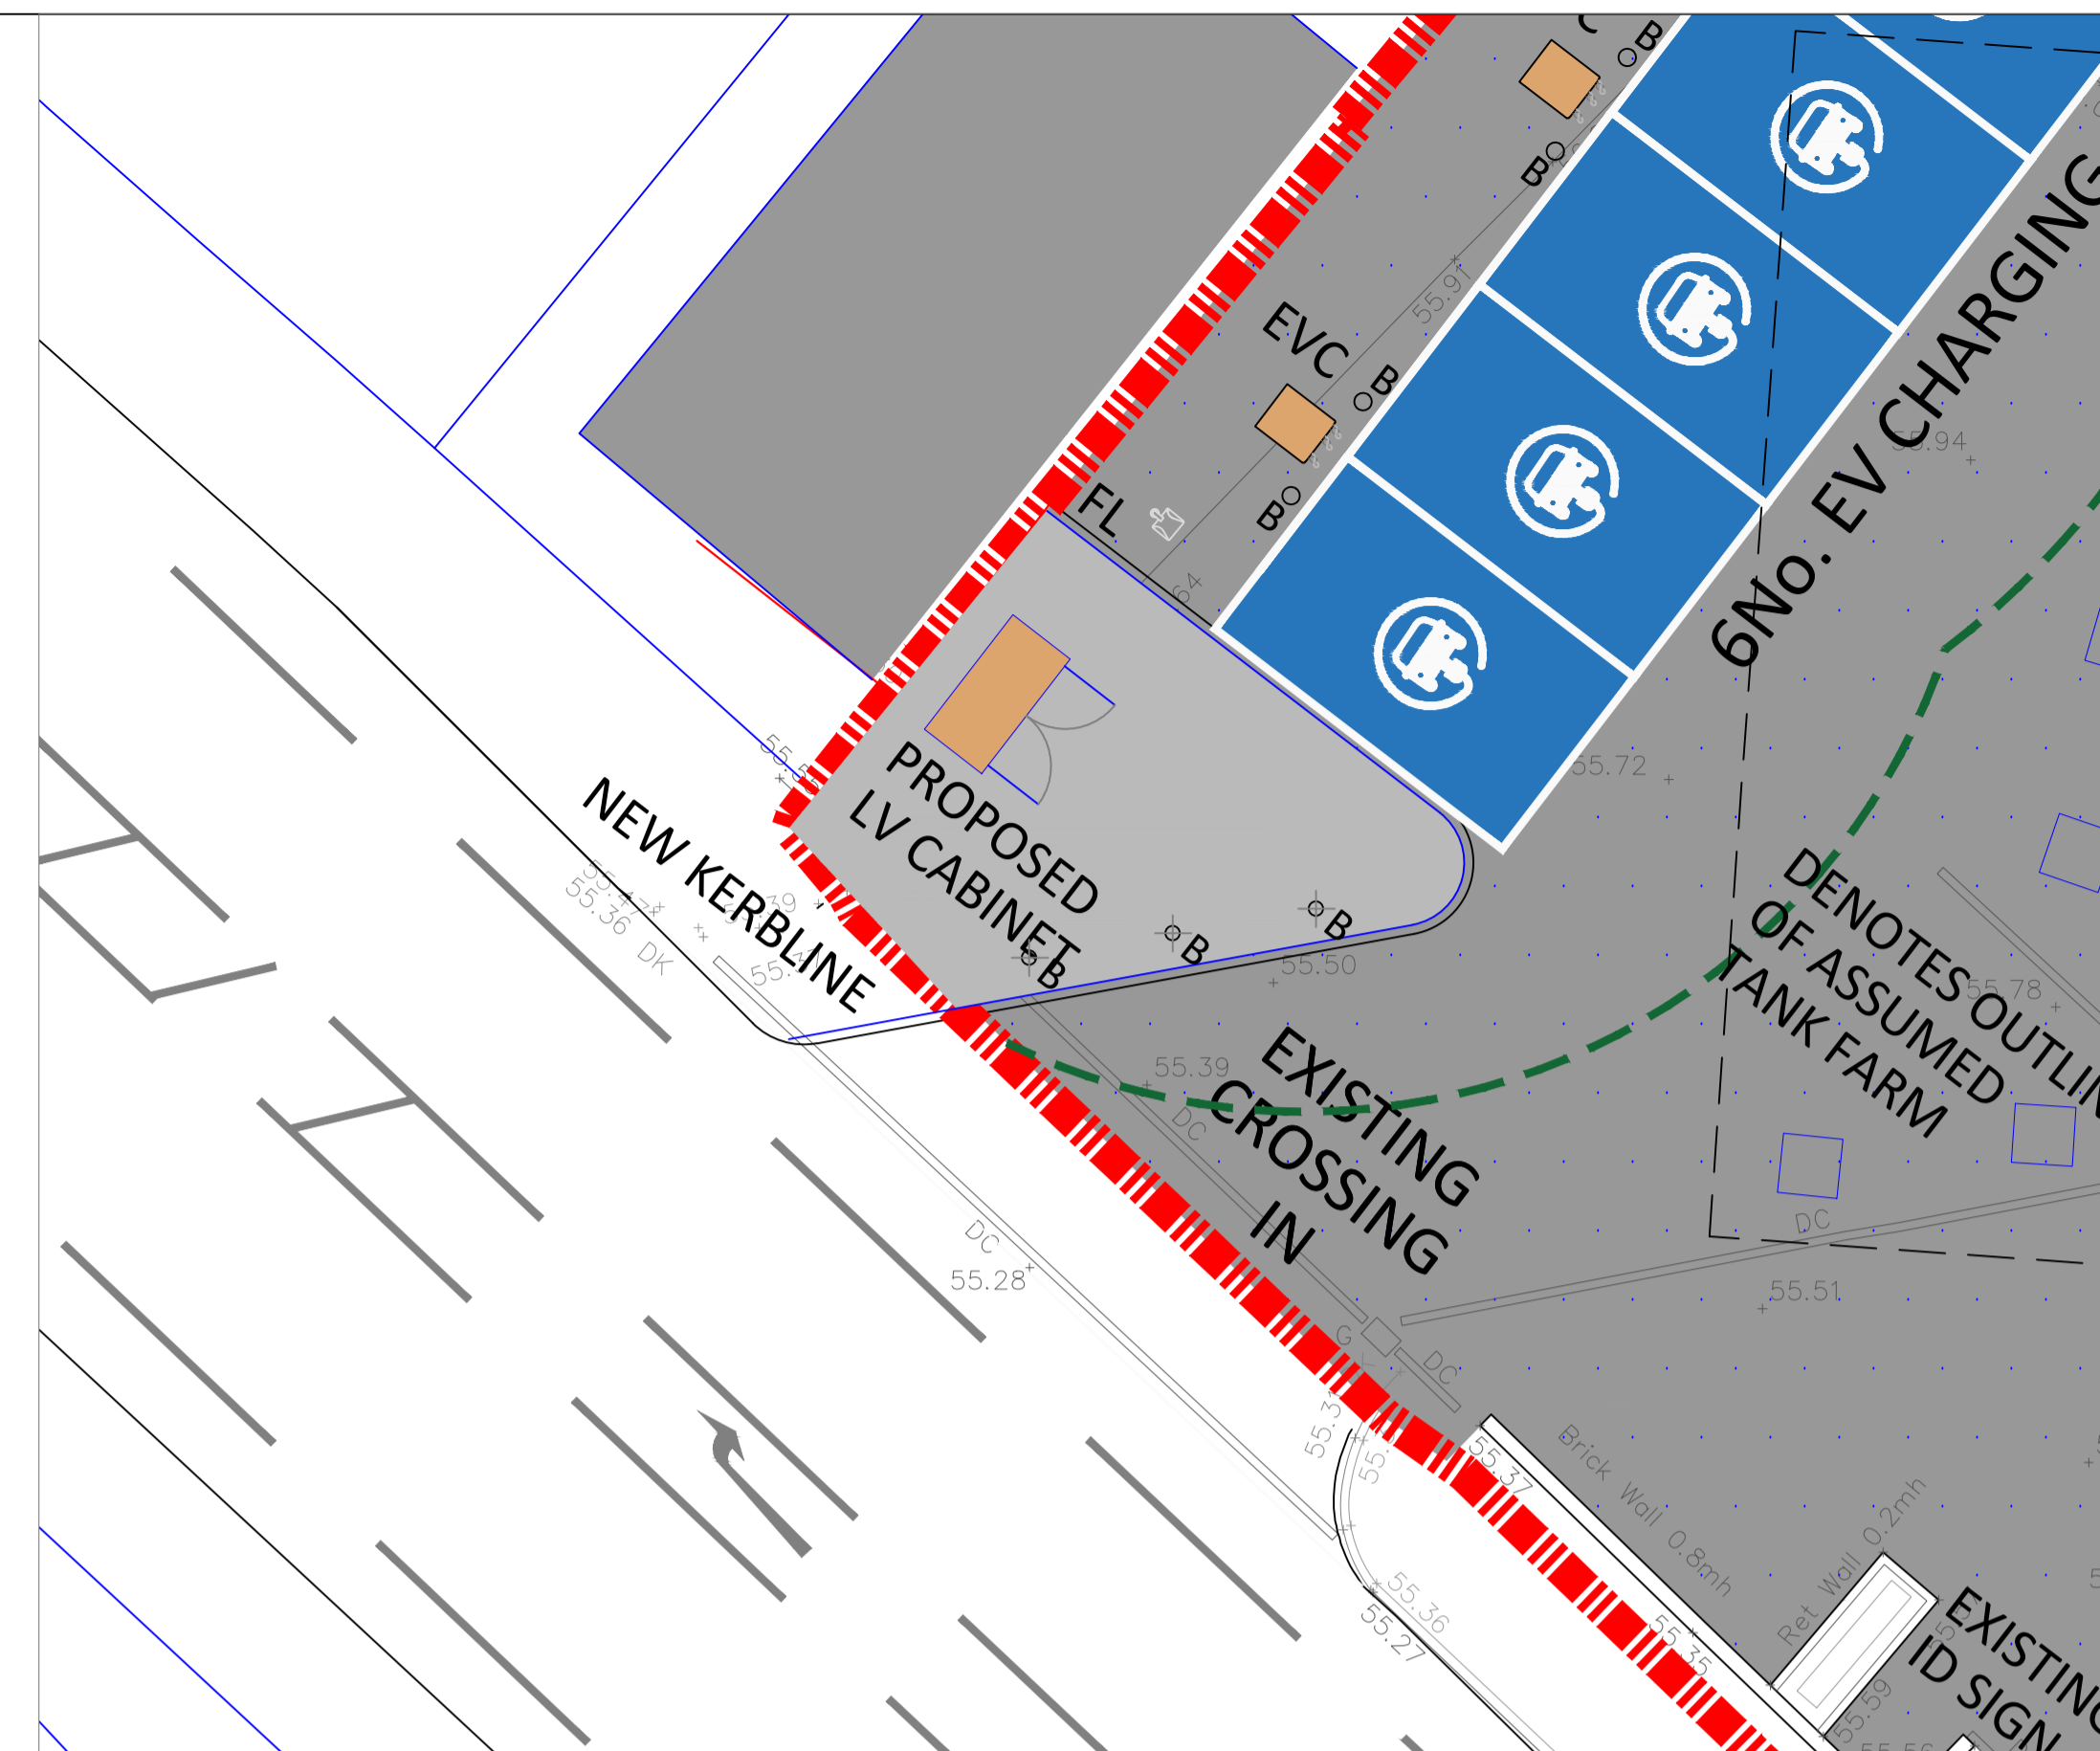

Proposed Highway Works - New Kerblines - Scale 1/100

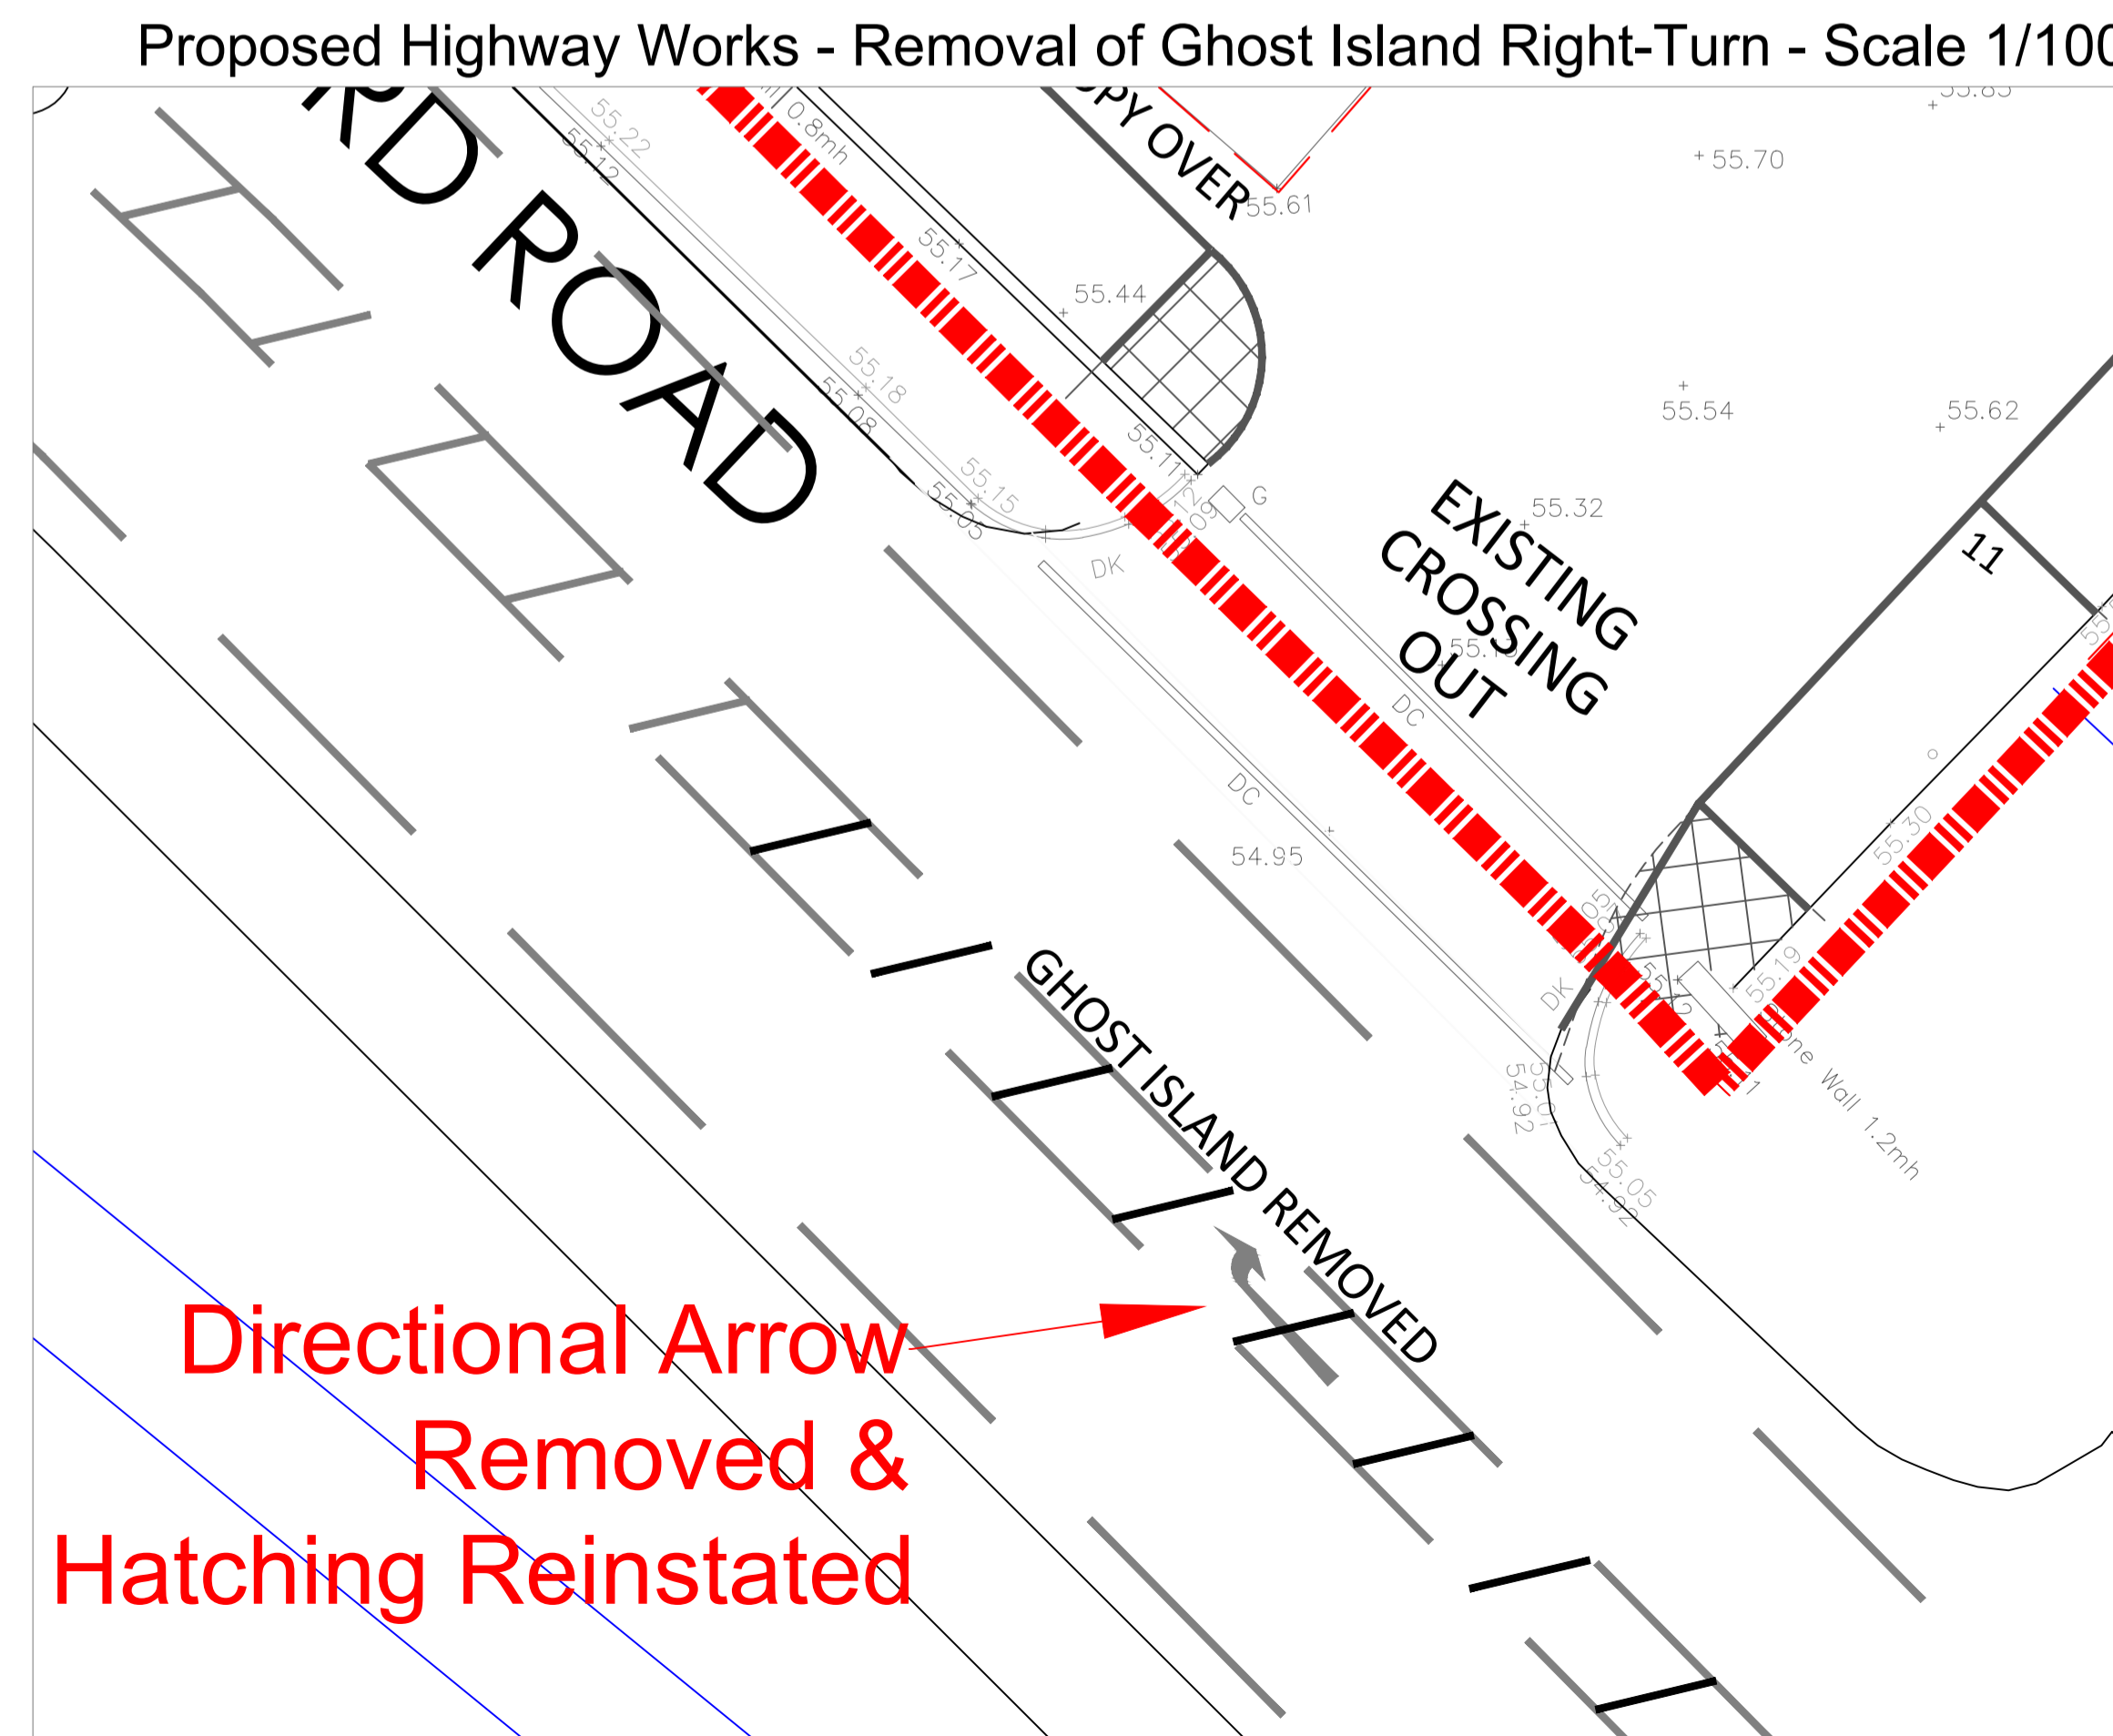

Directional Arrow
Removed &
Hatching Reinstated

Notes
All levels are stated in metres.
This drawing is to be read in colour.
All dimensions are stated in millimetres unless noted otherwise.
Drawing provided for technical approval, NOT to be used for construction purposes.
DTP are not responsible for the accuracy of data provided by clients or third parties.

Rev.	Date	Revisions	Drawn
A	03/06/26	Architect Layout Update	SA
-	21/05/26	First Issue	SA



Client
Darwen Investment Ltd

Project
Proposed Drive-Thru Unit Development, A652 Bradford Road, Batley

Drawing Title
Proposed Site Layout
Proposed Highway Works

Date May 2026	Scale As Specified @ A1
Drawn SA	Approved GS

Drawing Number
DTP/3707526/SK001

Rev.
A

