


Location Plan 1:1250

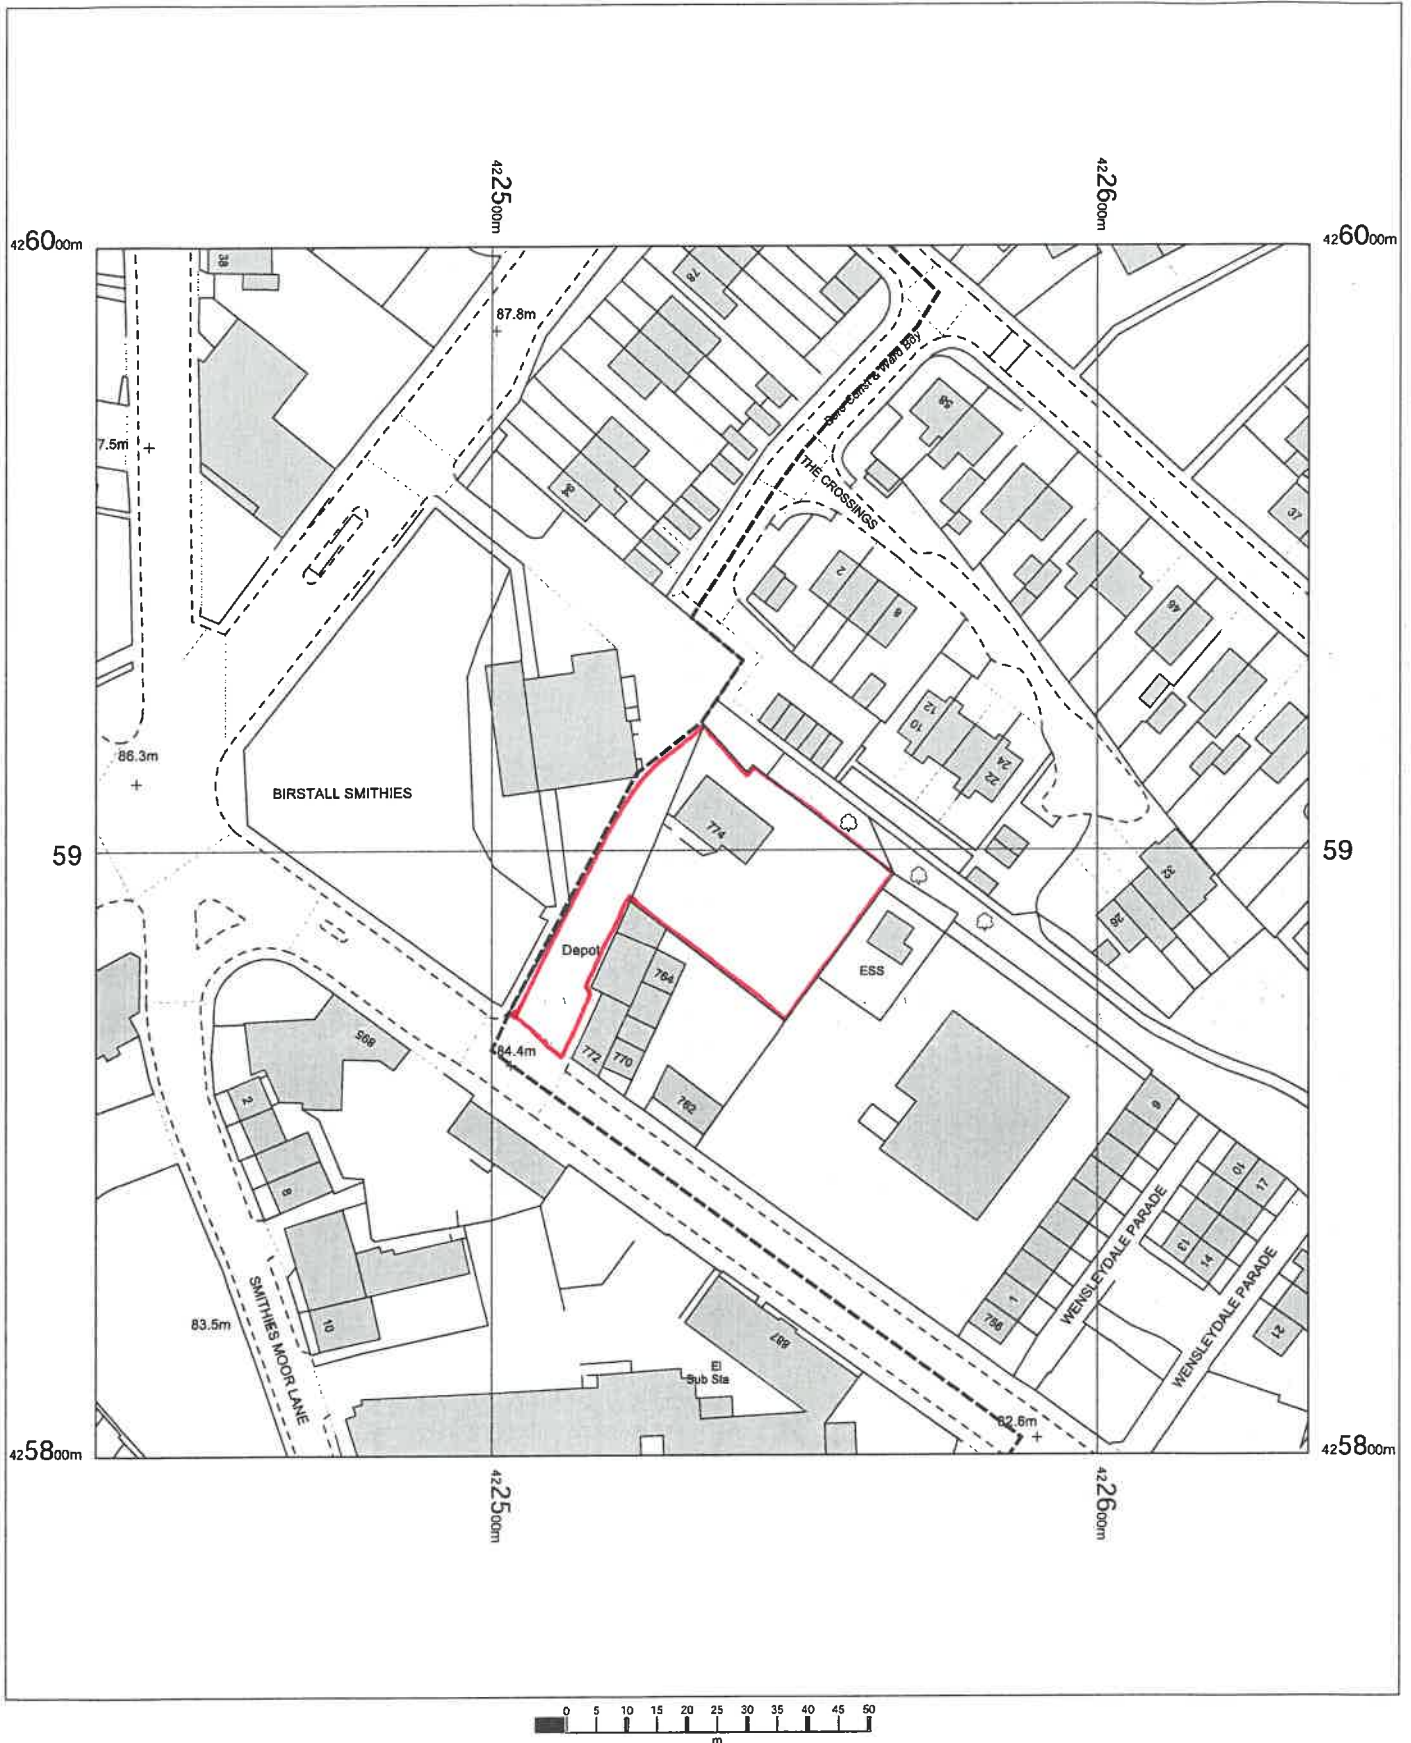

The Yard
774 Bradford Road,
Birstall,
Batley,
Kirklees
WF17 8NL

OS MasterMap 1250/2500/10000 scale
Monday, March 2, 2026, ID: BW1-01266148
maps.blackwell.co.uk

1:1250 scale print at A4, Centre: 422535 E, 425900 N

©Crown Copyright Ordnance Survey, Licence no.
100041041



BLACKWELL'S
MAPPING SERVICES
PERSONAL & PROFESSIONAL MAPPING
www.blackwellmapping.co.uk

TEL: 0800 151 2612
maps@blackwell.co.uk