


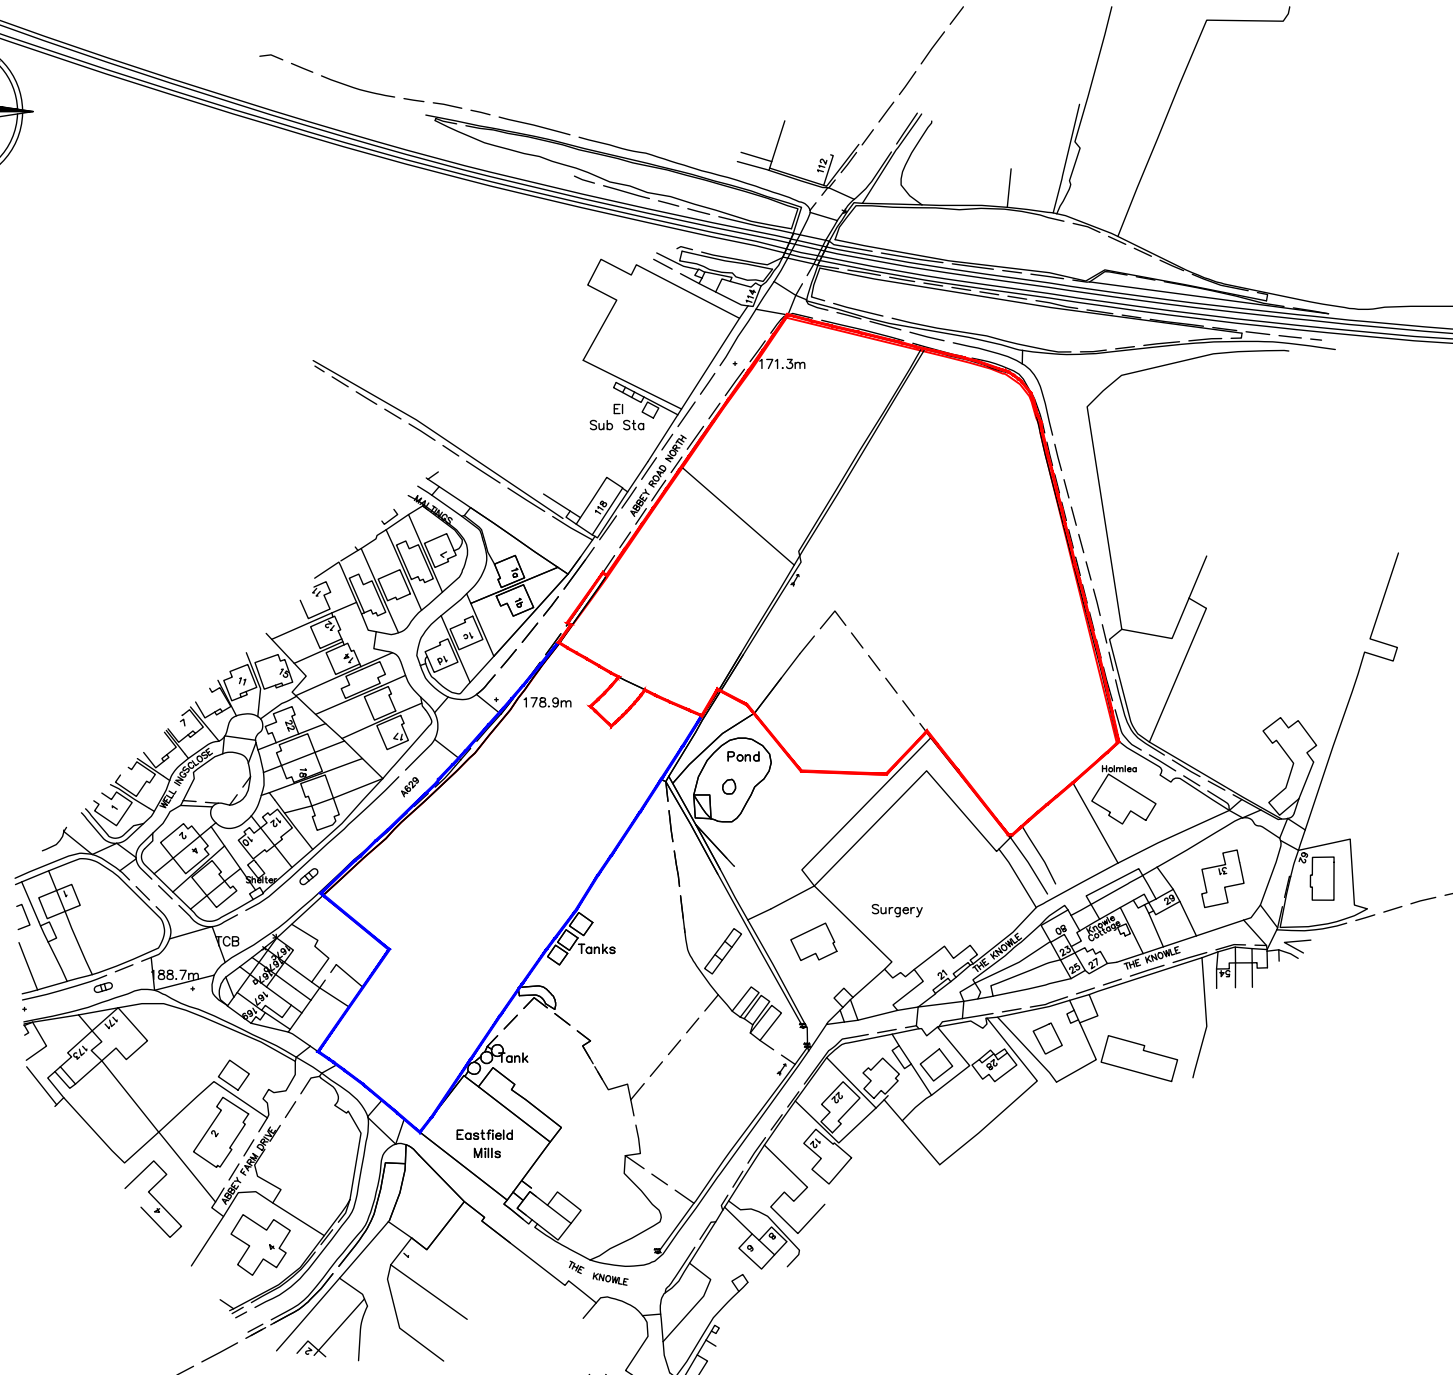

NOTES:

1. ALL DIMENSIONS ARE IN MILLIMETRES, UNLESS STATED OTHERWISE.
2. DO NOT SCALE FROM THIS DRAWING.
3. ALL DIMENSIONS TO BE VERIFIED ON SITE BEFORE CONSTRUCTION COMMENCES.
4. EXISTING SERVICE RUNS TO BE VERIFIED BY SITE INSPECTION.



YORKSHIRE
COUNTRY PROPERTIES

		--/--/--
Rev	Description	Date

PARKER PEEL
ARCHITECTURAL

e jp@parkerpeel.co.uk w www.parkerpeel.co.uk t 01924 921 860

Client
YORKSHIRE COUNTRY PROPERTIES

Project
PROPOSED RESIDENTIAL DEVELOPMENT
ABBEE ROAD,
SHEPLEY

Title
LOCATION PLAN

Drw. No.	Rev.	Scale	Drawn	Checked	Date
1914-SI-21	-	1:2500@A4	AK	-	05/20