


ABBAY ROAD NORTH A621

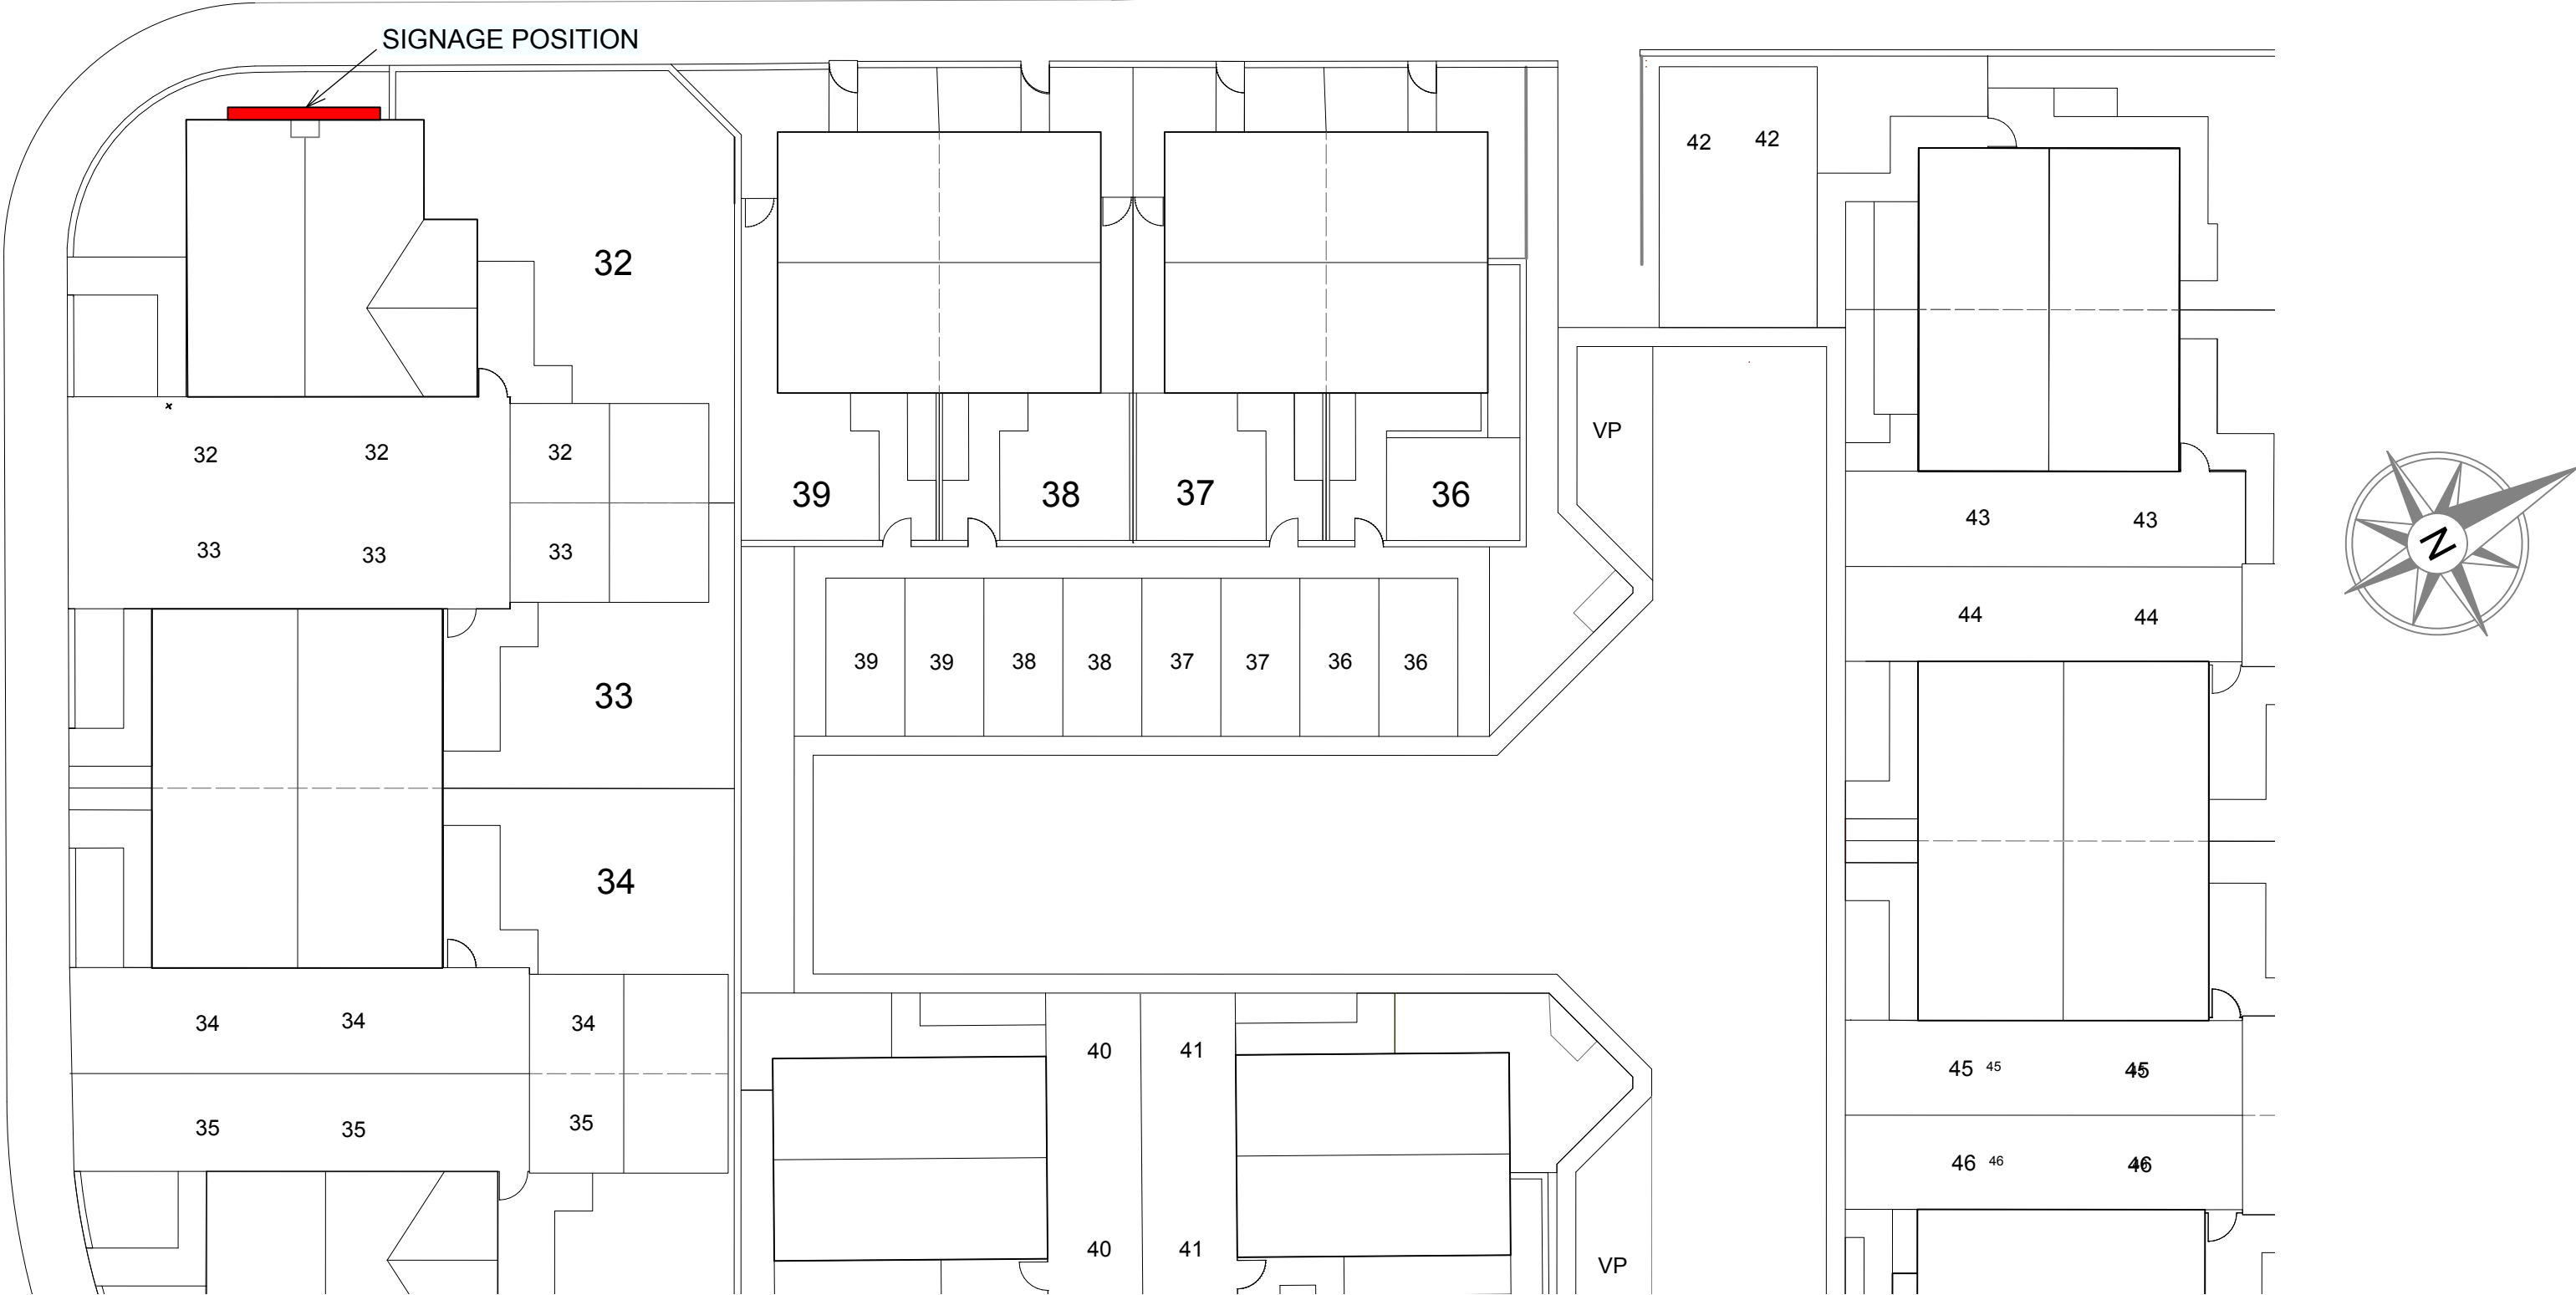

vivly living

Principle House, Tandem Industrial Estate, Huddersfield, HD5 0AL

**Site Identification Signs,
Location plan**

scale: 1:200@A3	date: 20.02.2026	dm. by: JP
drawing no: SP-SIGN-1000	revision:	