


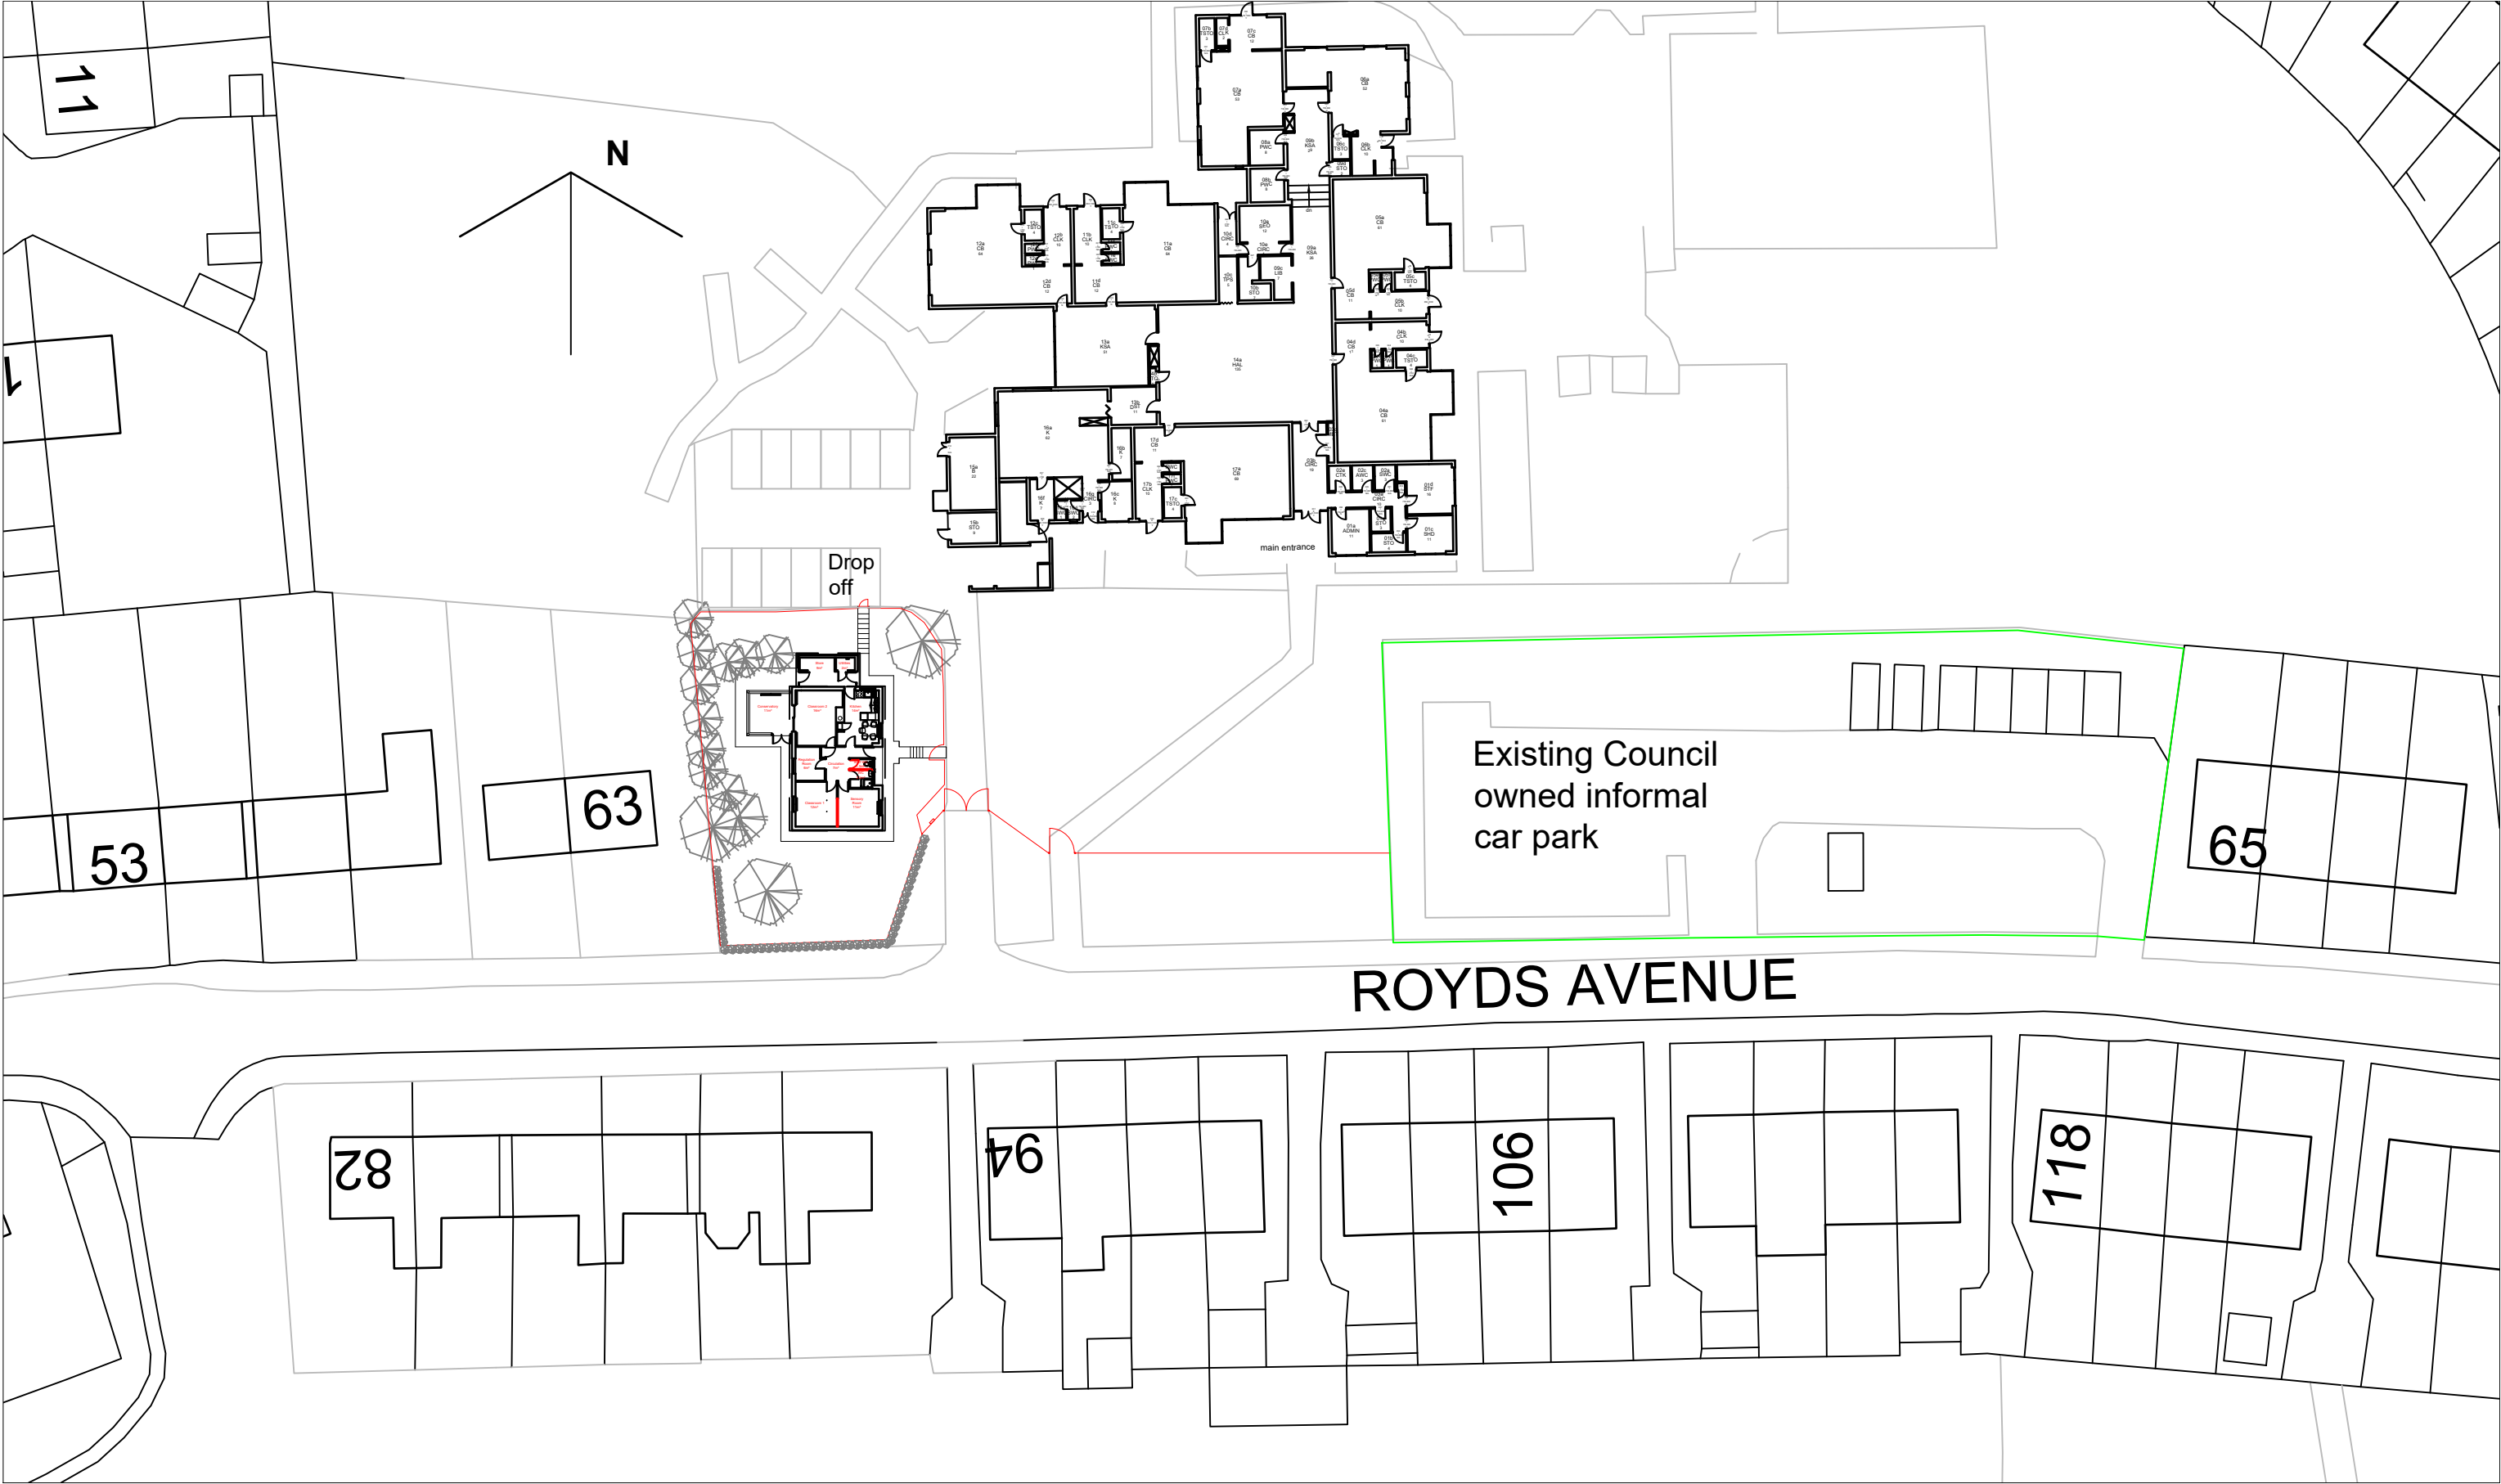

 Kirklees COUNCIL Civic Centre 1, Market Street Huddersfield, HD1 2EY		New Mill Junior School			
		Conversion of Caretaker's House to ARP			
Rev	Site Plan as Proposed				
	Scale	1:500 at A3	Date	03 March 2025	
	Size	CF830167_P104			Rev
	A4				