



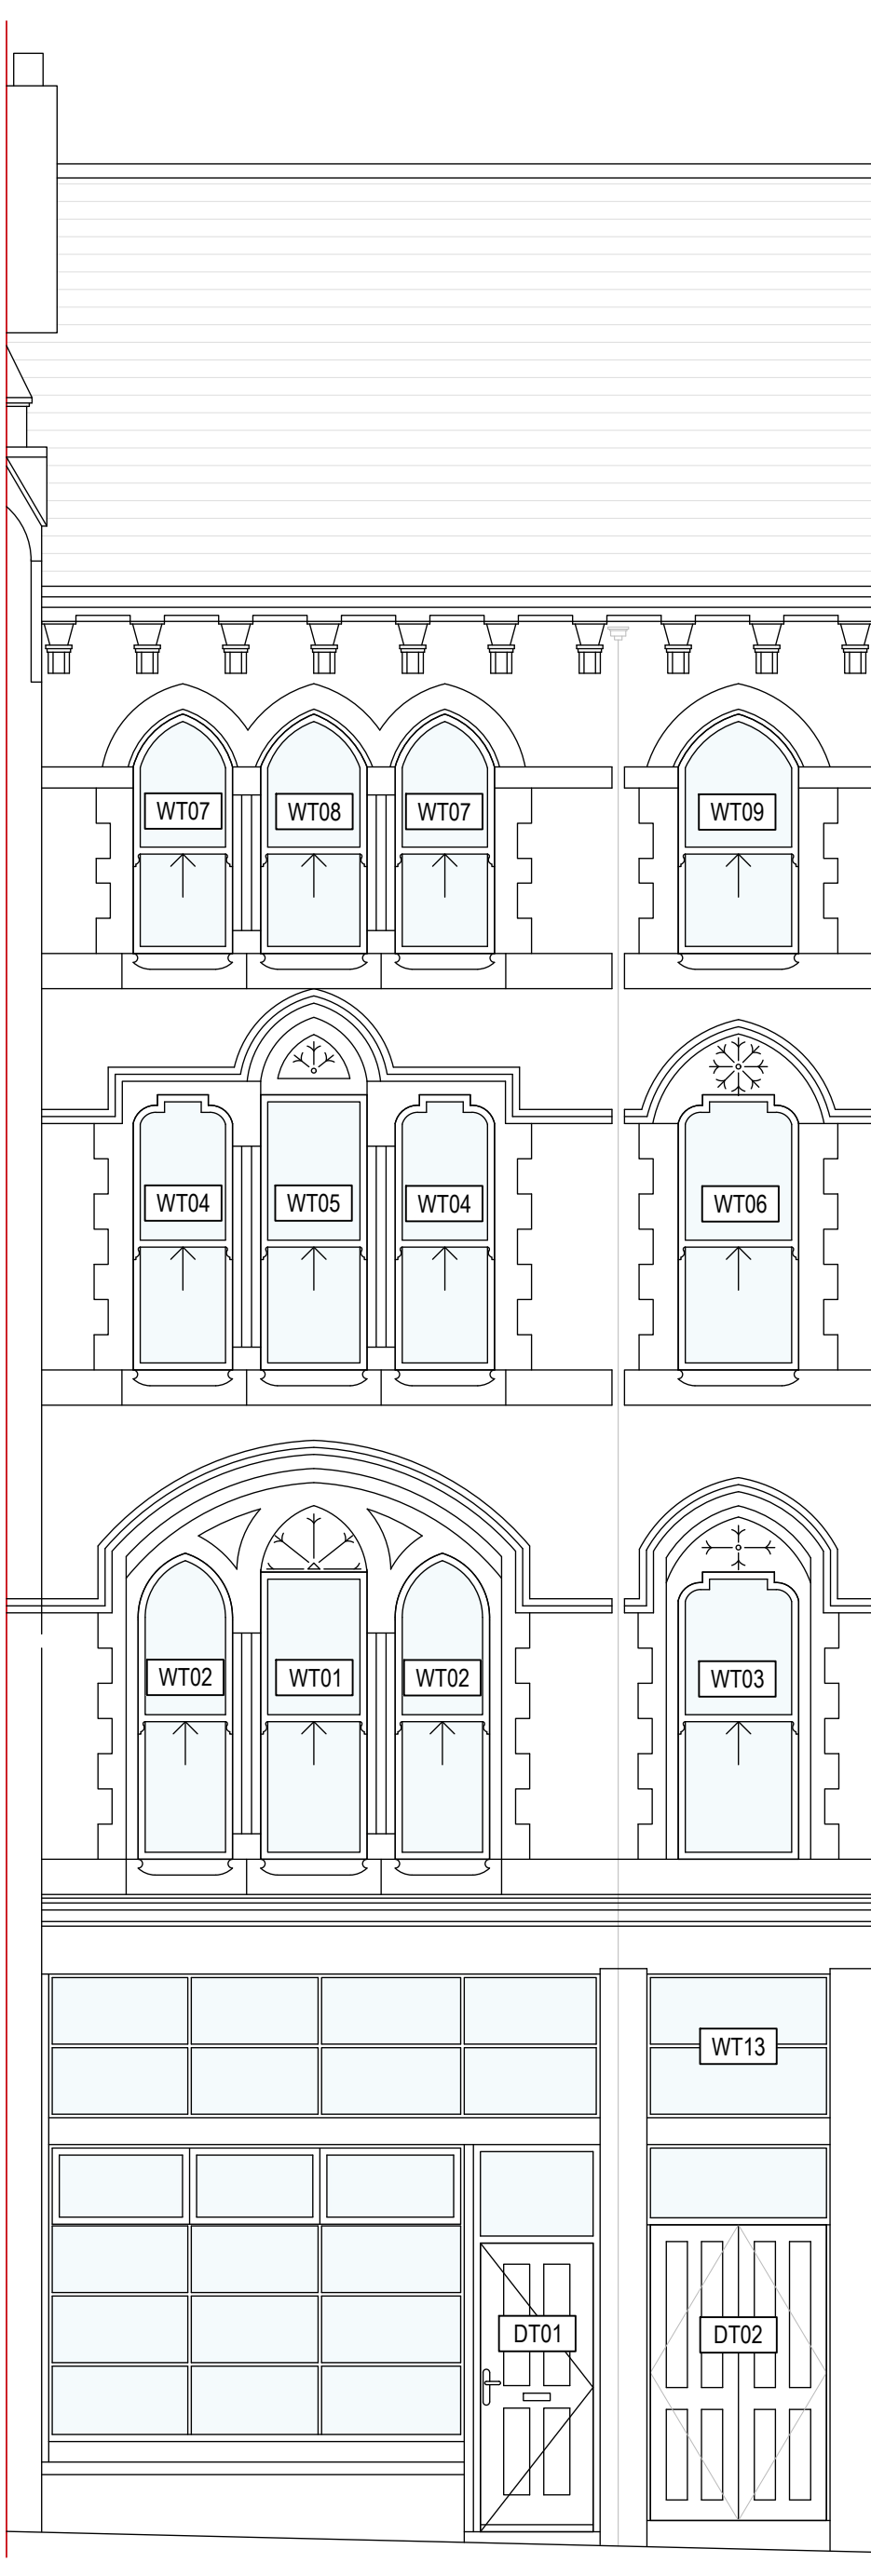

Front Elevation

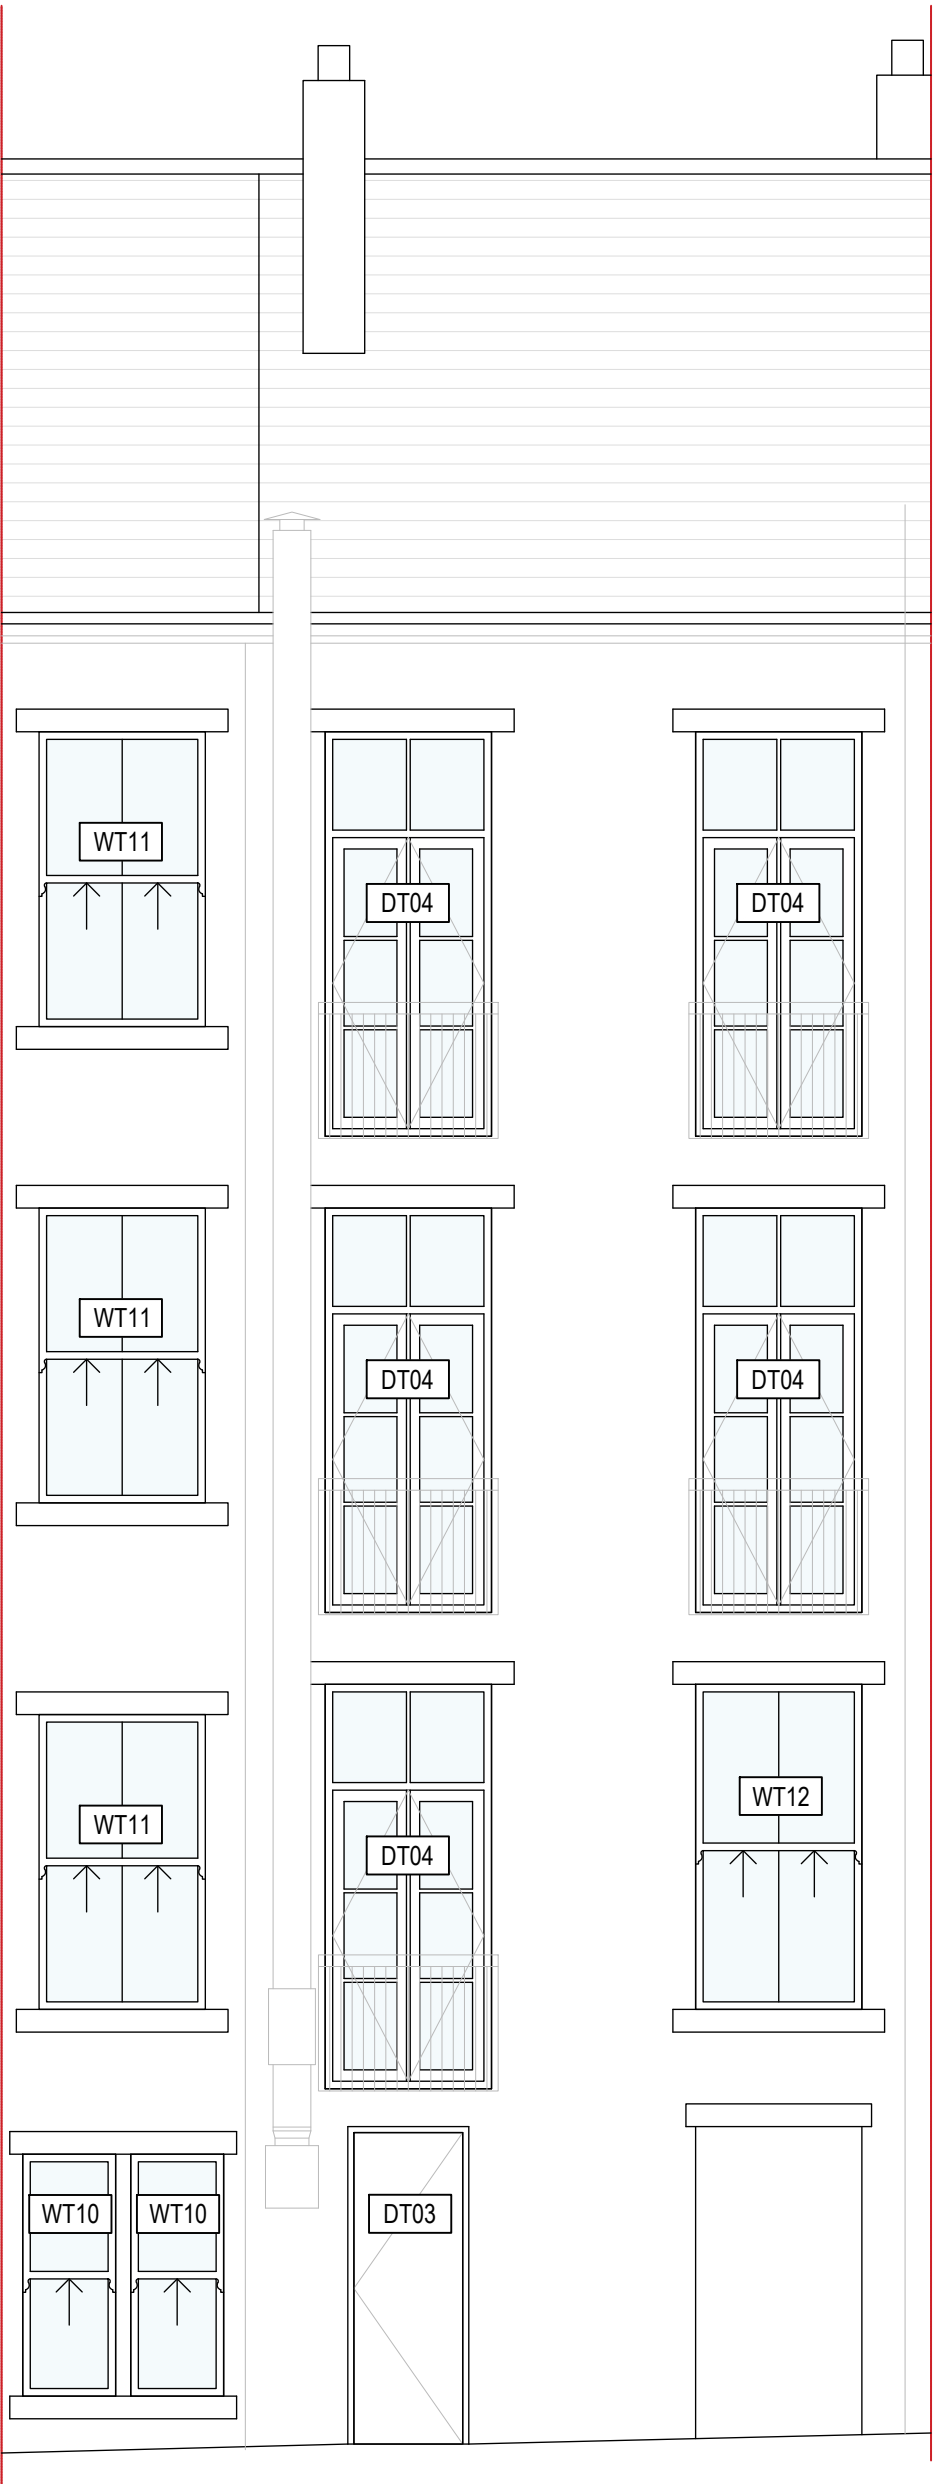

Rear Elevation

RevID	Note	Date	Drwn	Chkd
P01	Issue for planning	26/02/26	MW	SB

RevID	Note	Date	Drwn	Chkd