


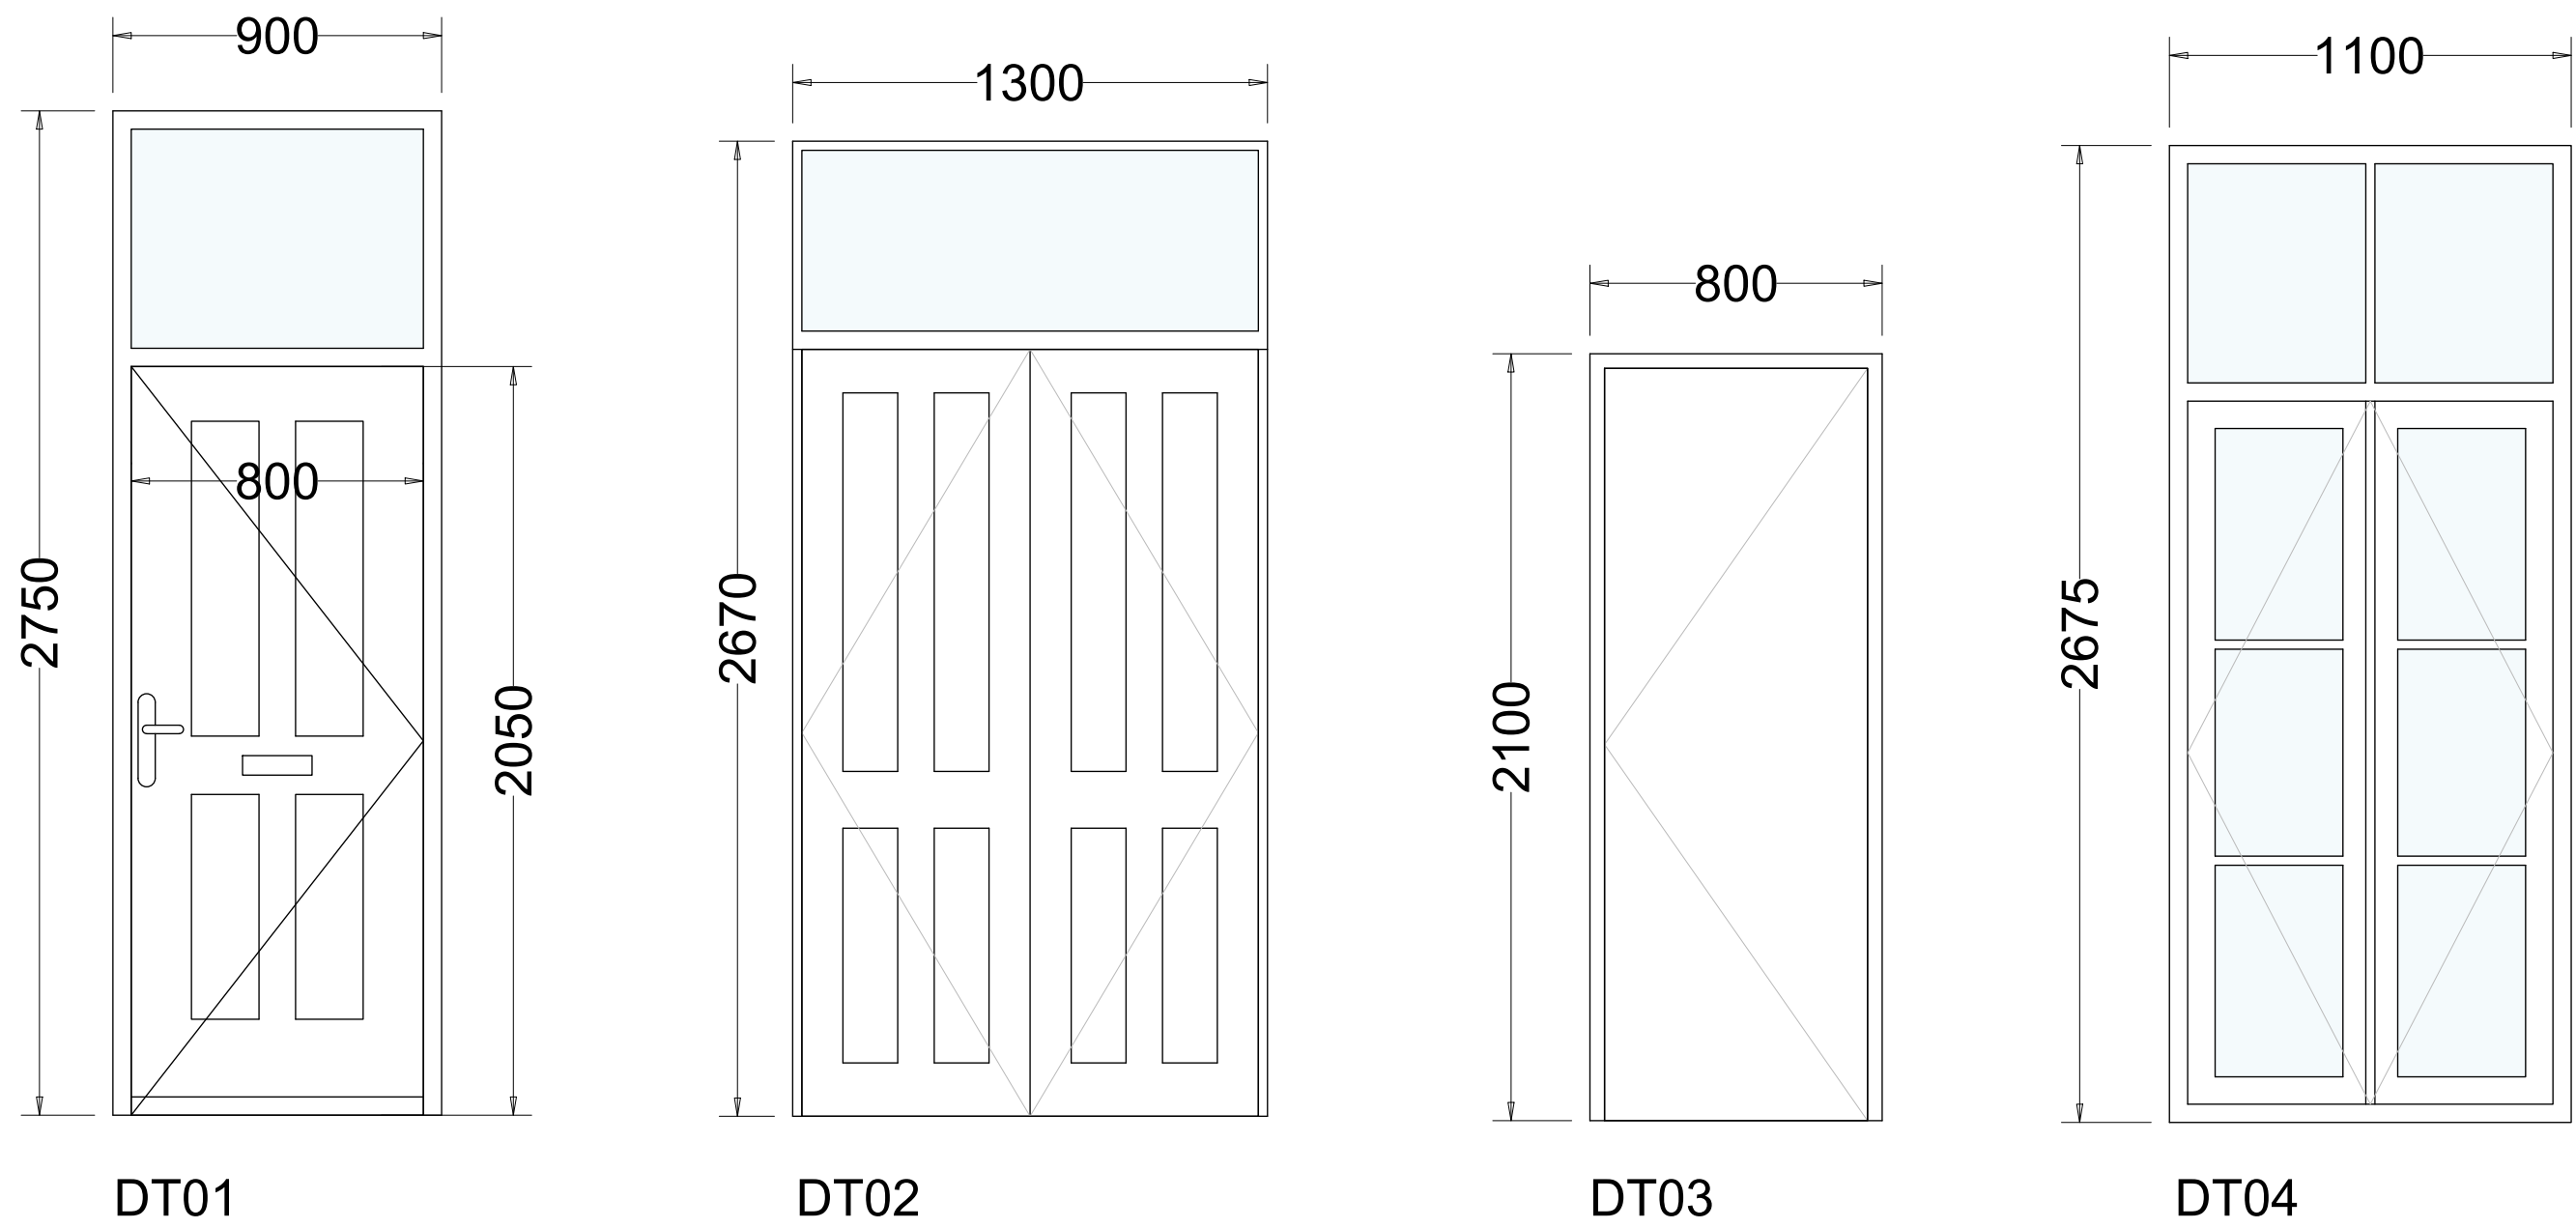

Door Elevations [1:20]

Notes:

Door profiles, ironmongery and glazing details are indicative only and must be confirmed on site prior to manufacture. All new units to be finished in colour to match existing, double glazed, and replicate the existing as closely as possible, including ironmongery and fittings.

Materials: Hardwood suitable for external use, durable and compatible with existing historic fabric, Timber to be treated for weather resistance, durability, and dimensional stability, Glazing panels to be double-glazed units, sized to match existing, with appropriate acoustic and thermal performance, Glazing to comply with relevant safety standards (e.g., toughened or laminated where necessary).


Finish: Profiles, moldings, and joinery to match existing detailing.

Security: Security to meet current building regulations and client requirements.


Installation: Existing doors and frames to be carefully removed, with minimal damage to surrounding fabric. Openings to be checked, repaired, and made good where required to accommodate new doors, including any damaged or altered timber, plaster, or masonry. Frames to be checked for plumb and level prior to installation of new doors. Glazing to be installed and sealed in accordance with manufacturer's instructions and industry best practice. Door operation to be smooth, with adequate clearance and thresholds installed to prevent draughts and water ingress. All 1:5 detail drawings are indicative and subject to confirmation through final manufacturer drawings and site measurements.

Door elevations for guidance - architraves and frames are to be included as per details where applicable.

ALL DIMENSIONS TO BE CHECKED AND MEASURED PRIOR TO MANUFACTURE AND FITTING.

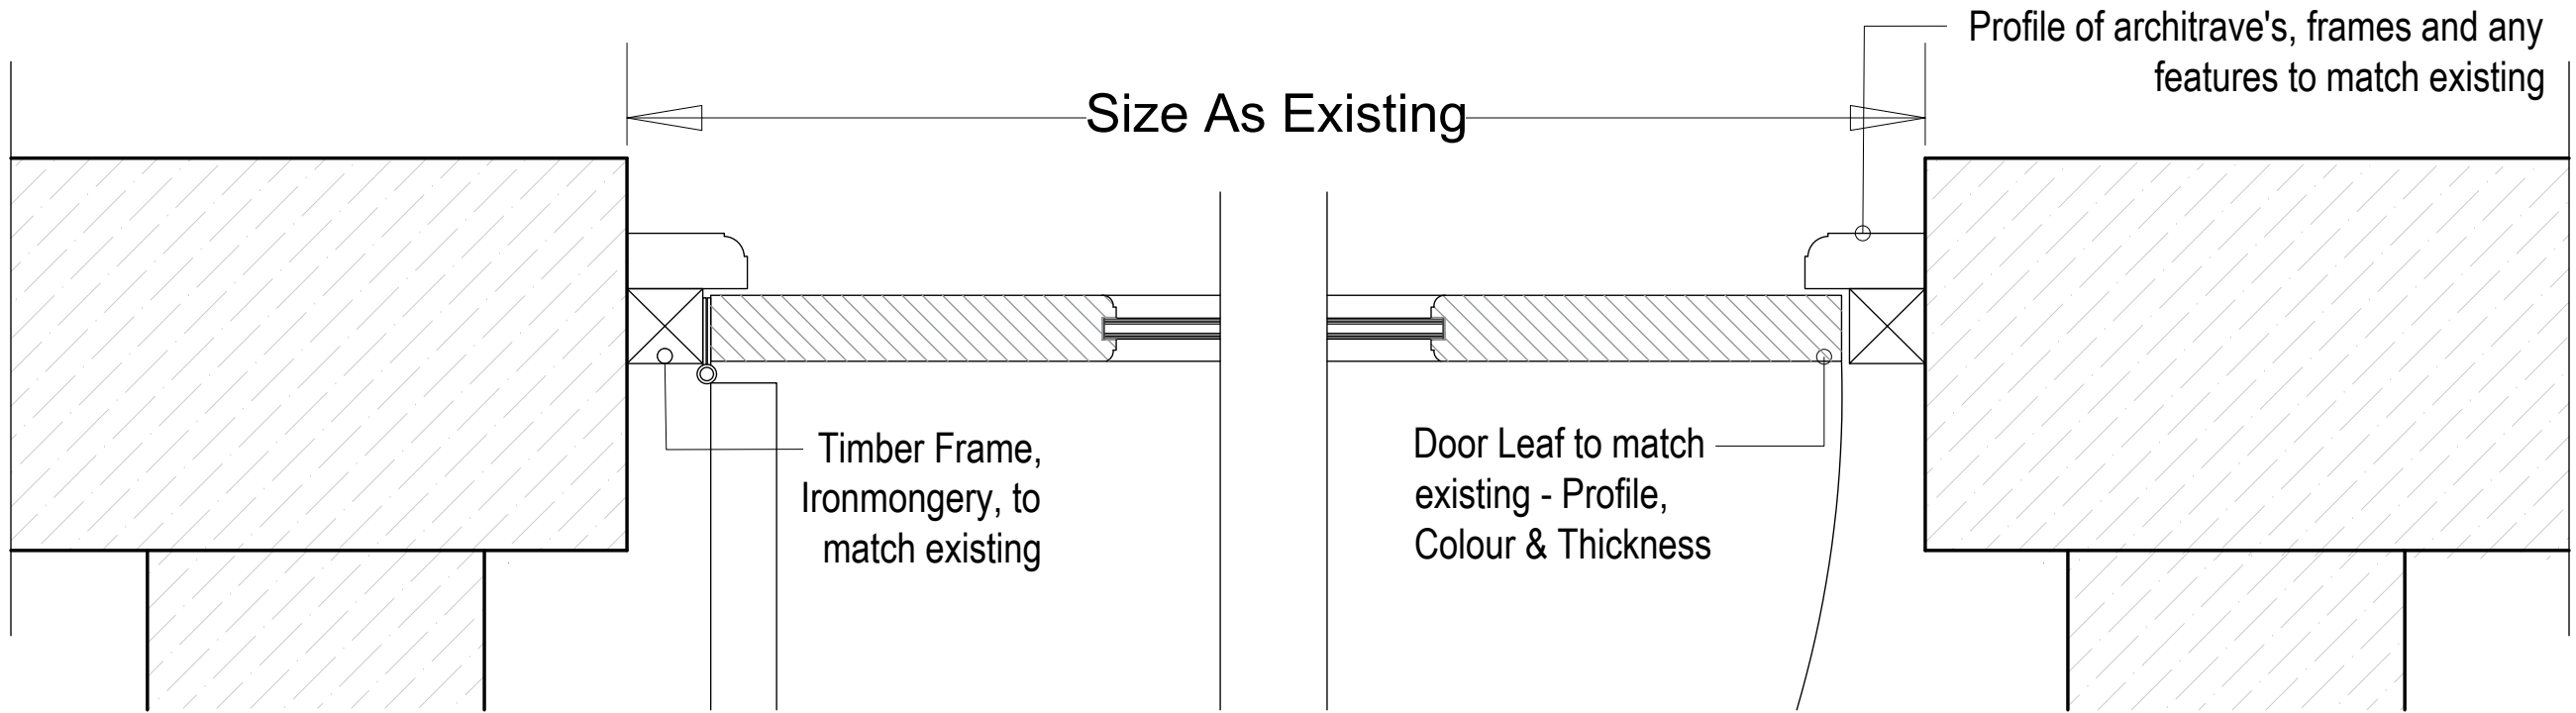

Existing & Proposed Timber Doors w/ Glazing Jamb Detail [1:5]

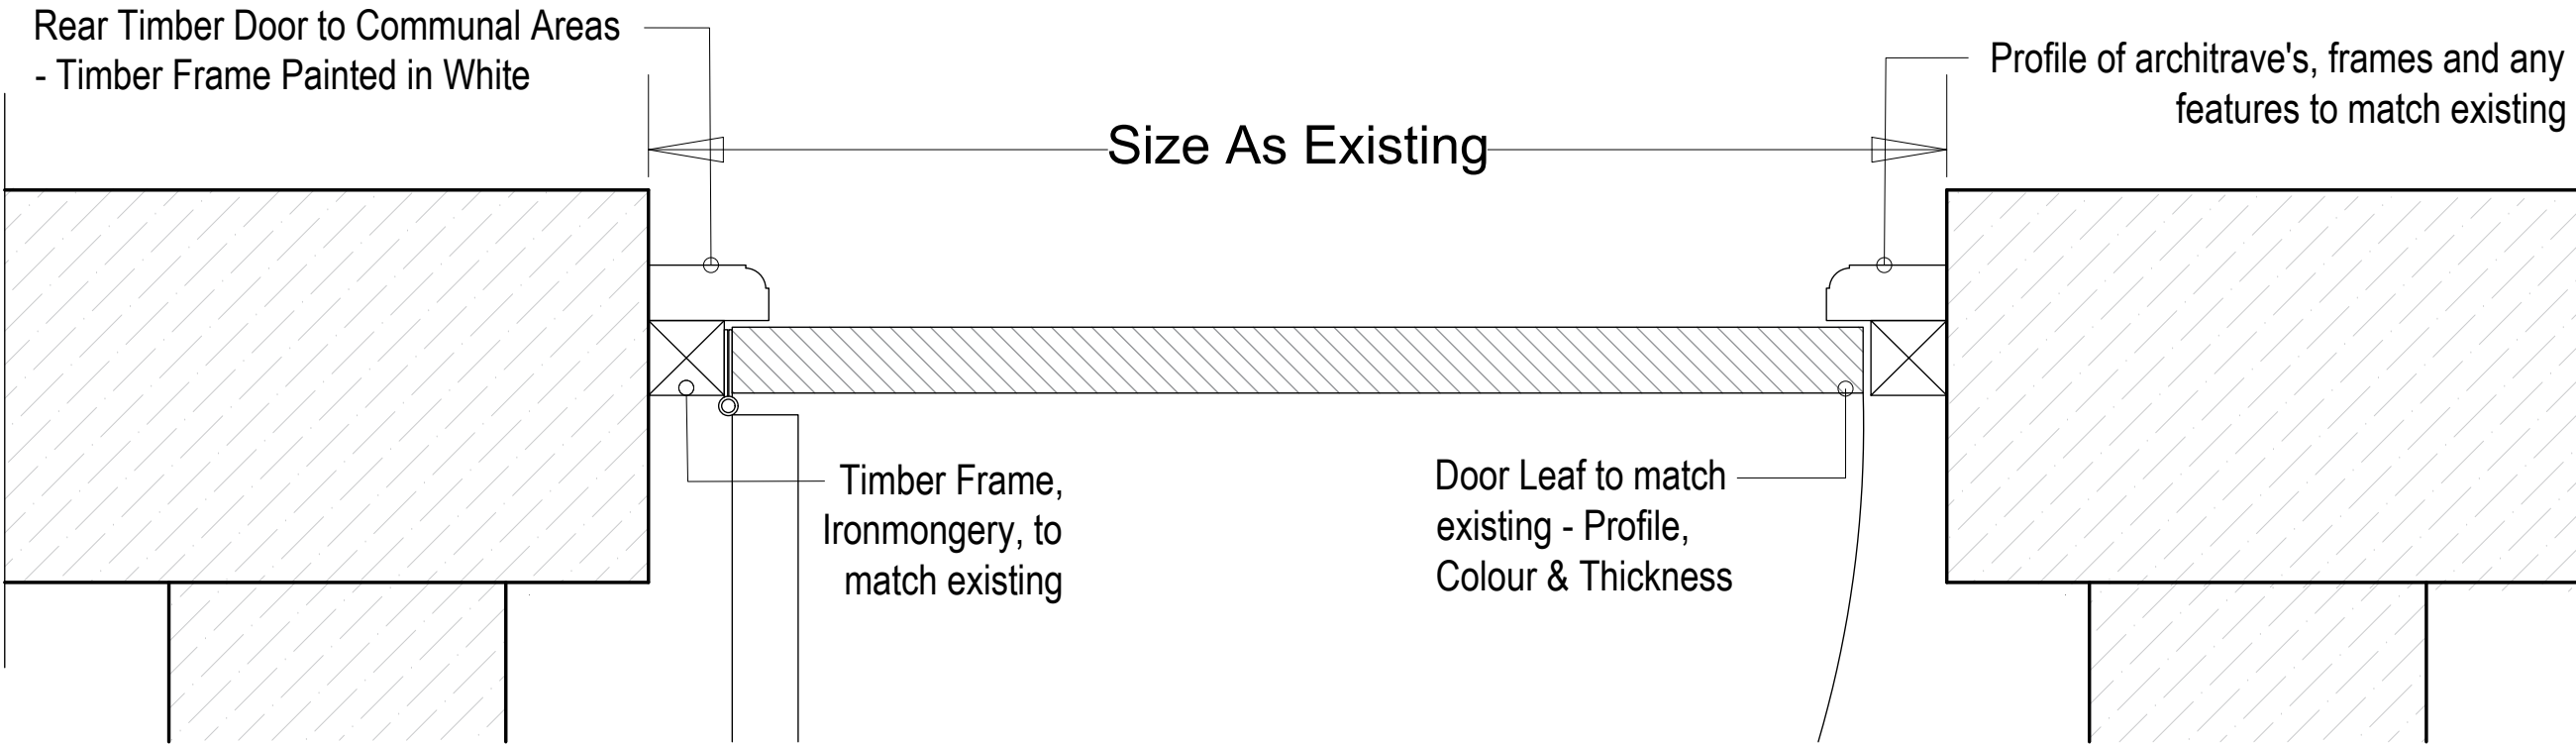

Existing & Proposed Timber Doors Jamb Detail [1:5]