




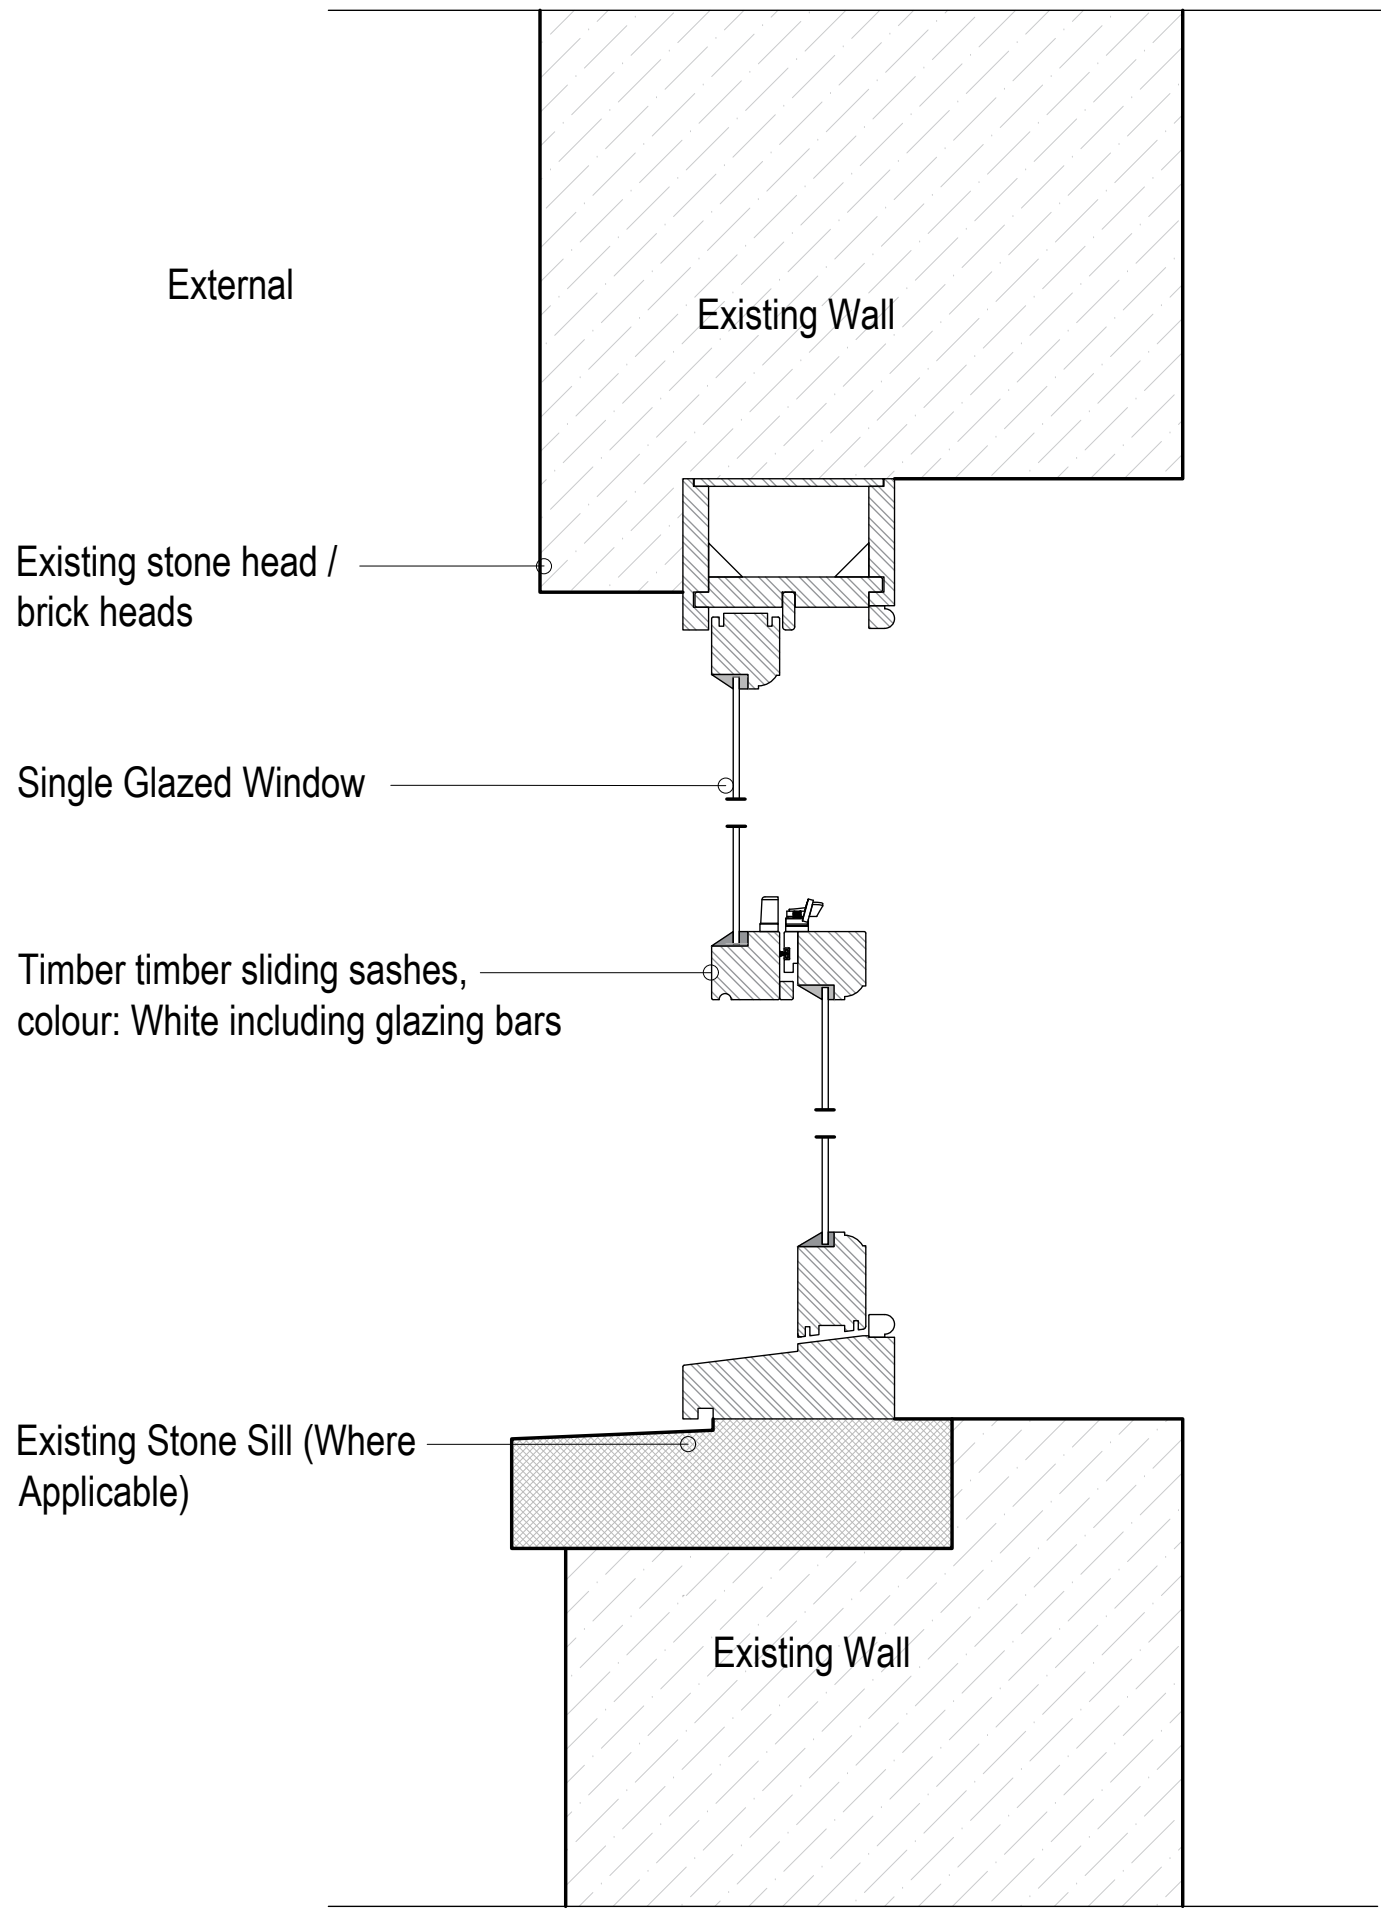


Timber Sash Window Section Detail
Existing (1:5)

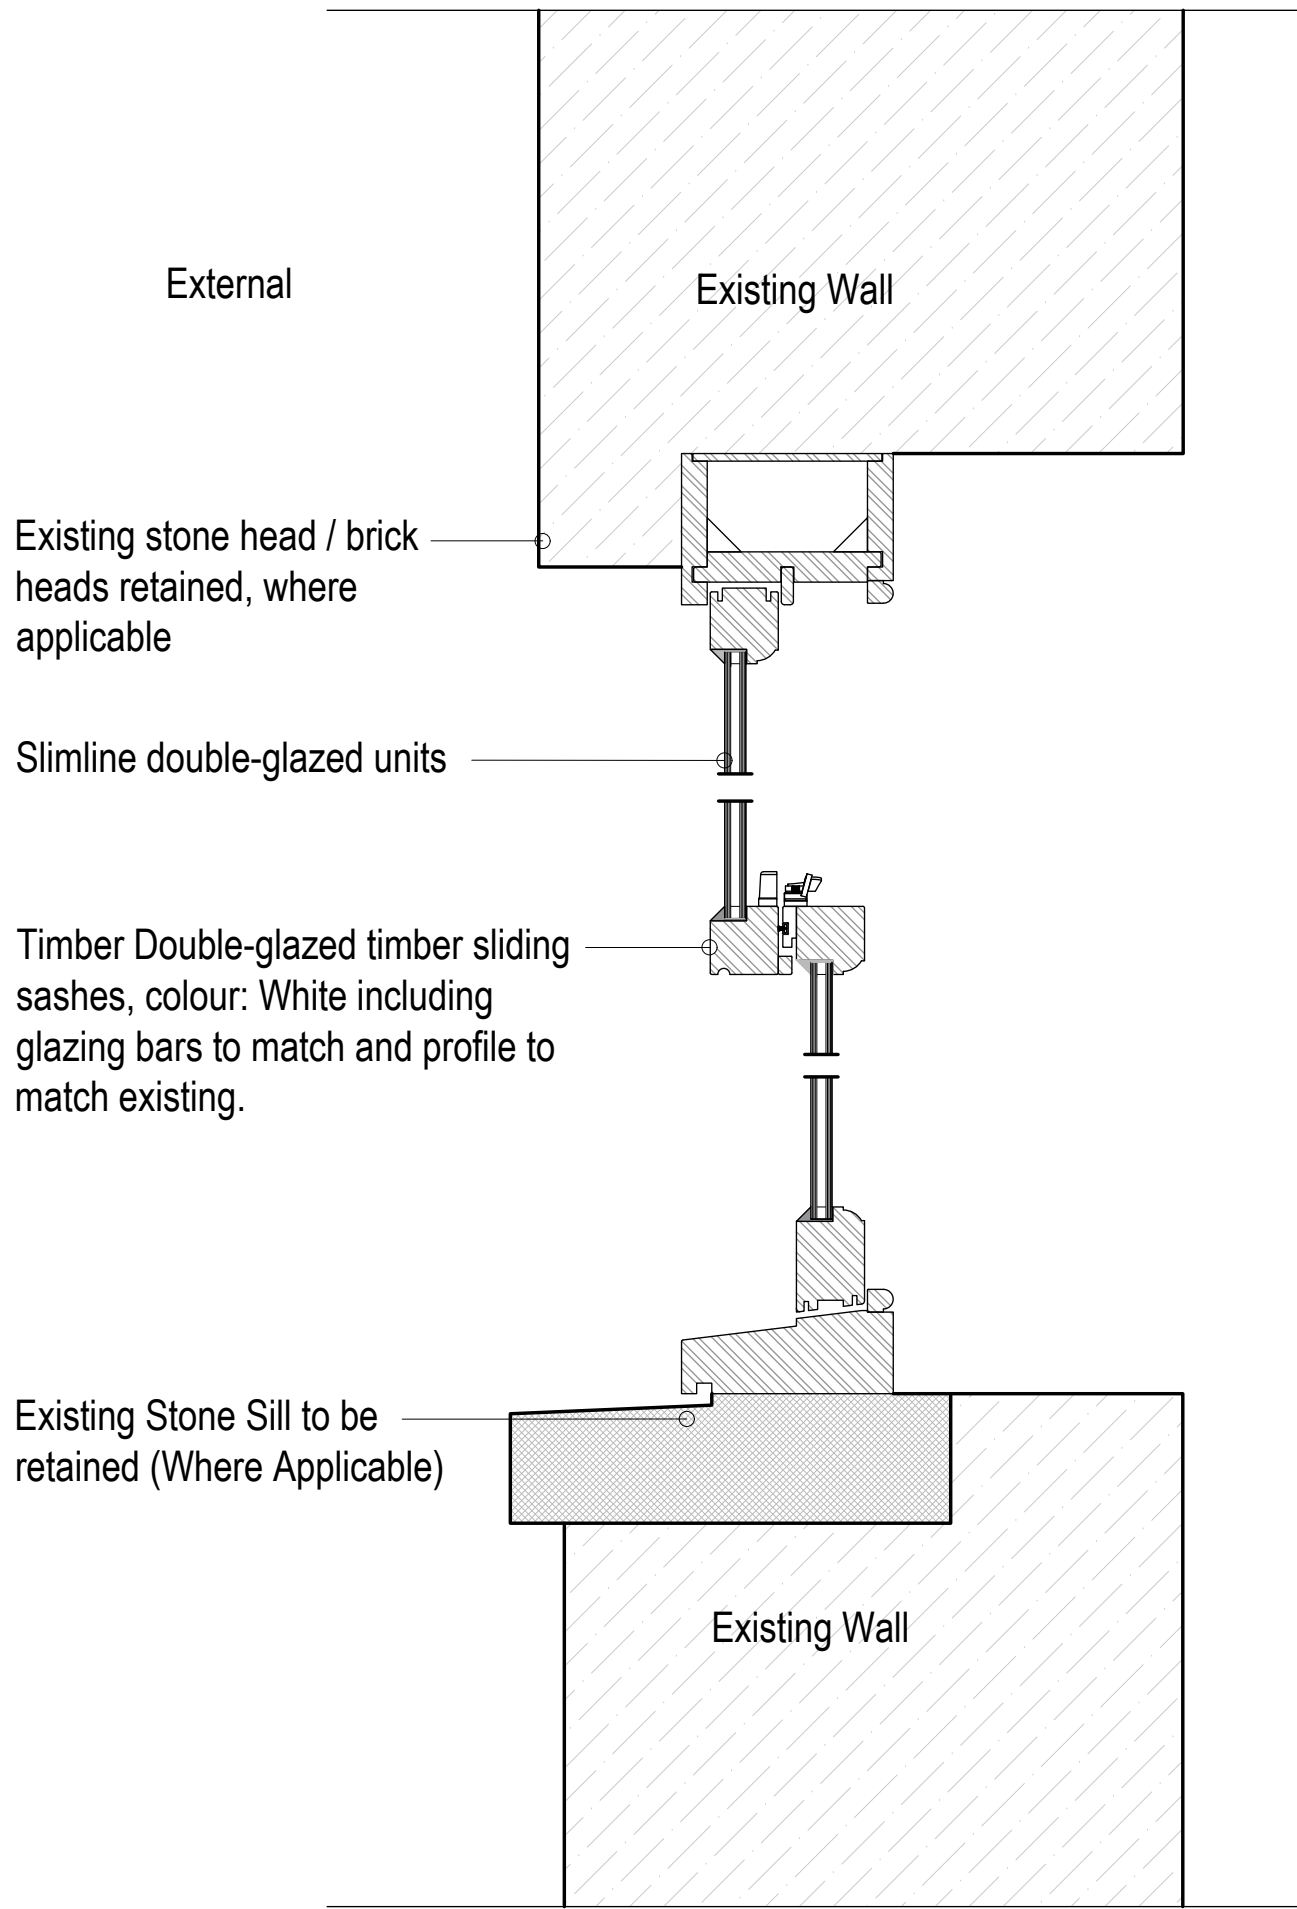

Timber Sash Window Section Detail
Proposed (1:5)

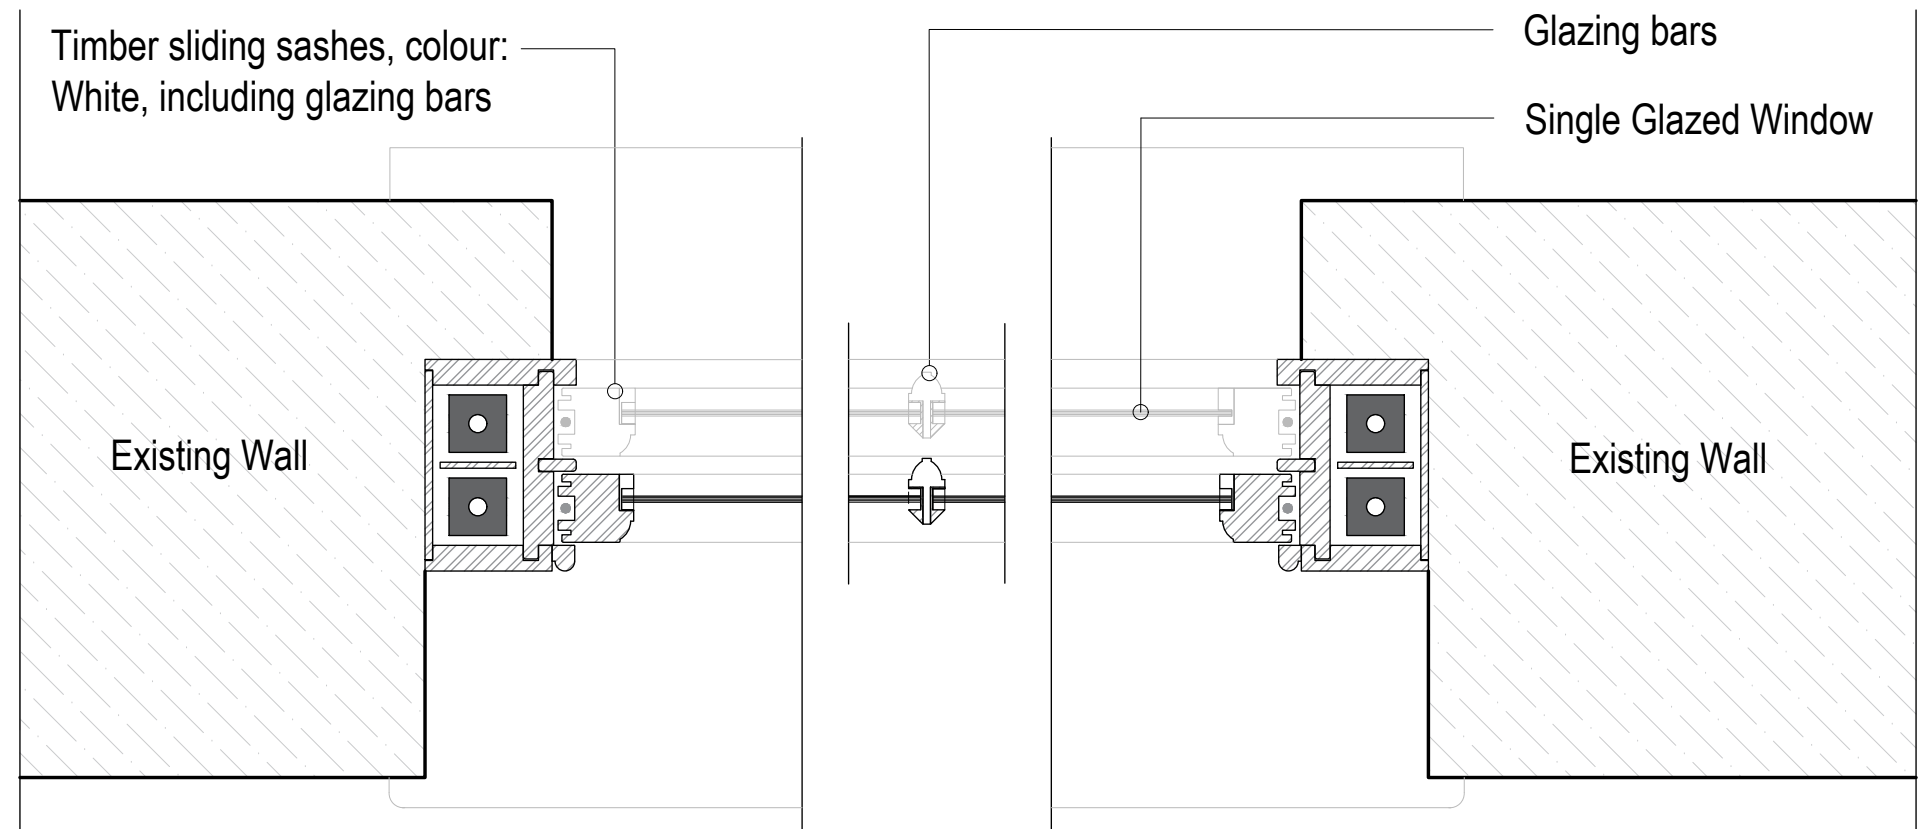

Timber Sash Window Jamb Detail
Existing (1:5)

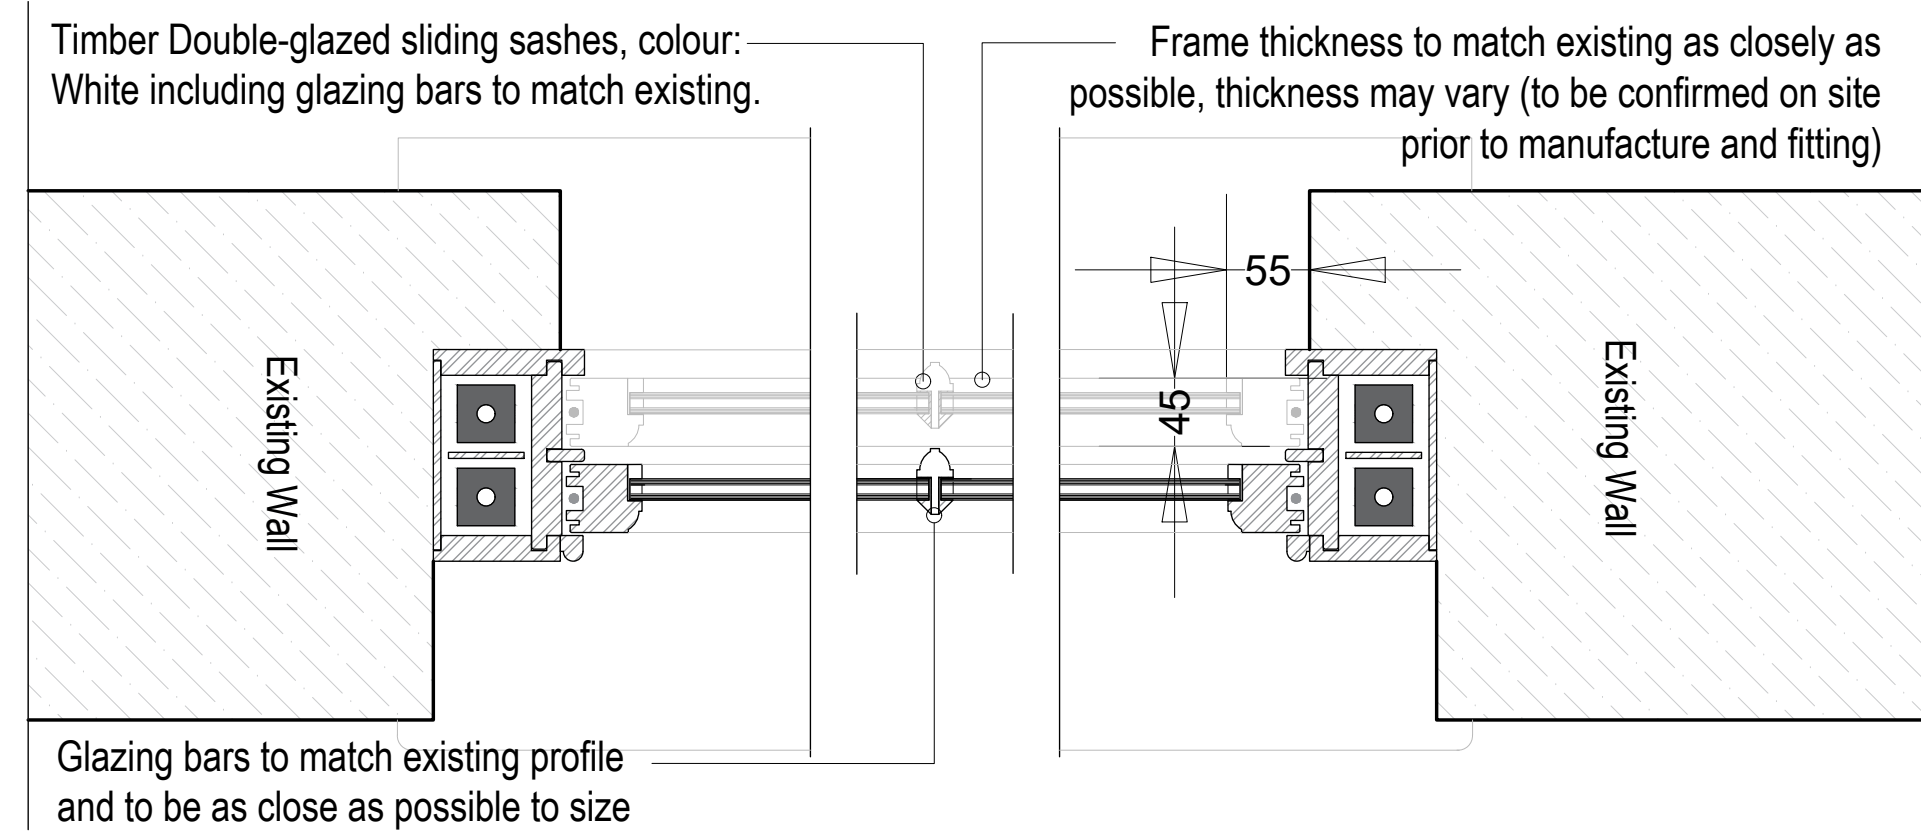

Timber Sash Window Jamb Detail
Proposed (1:5)