




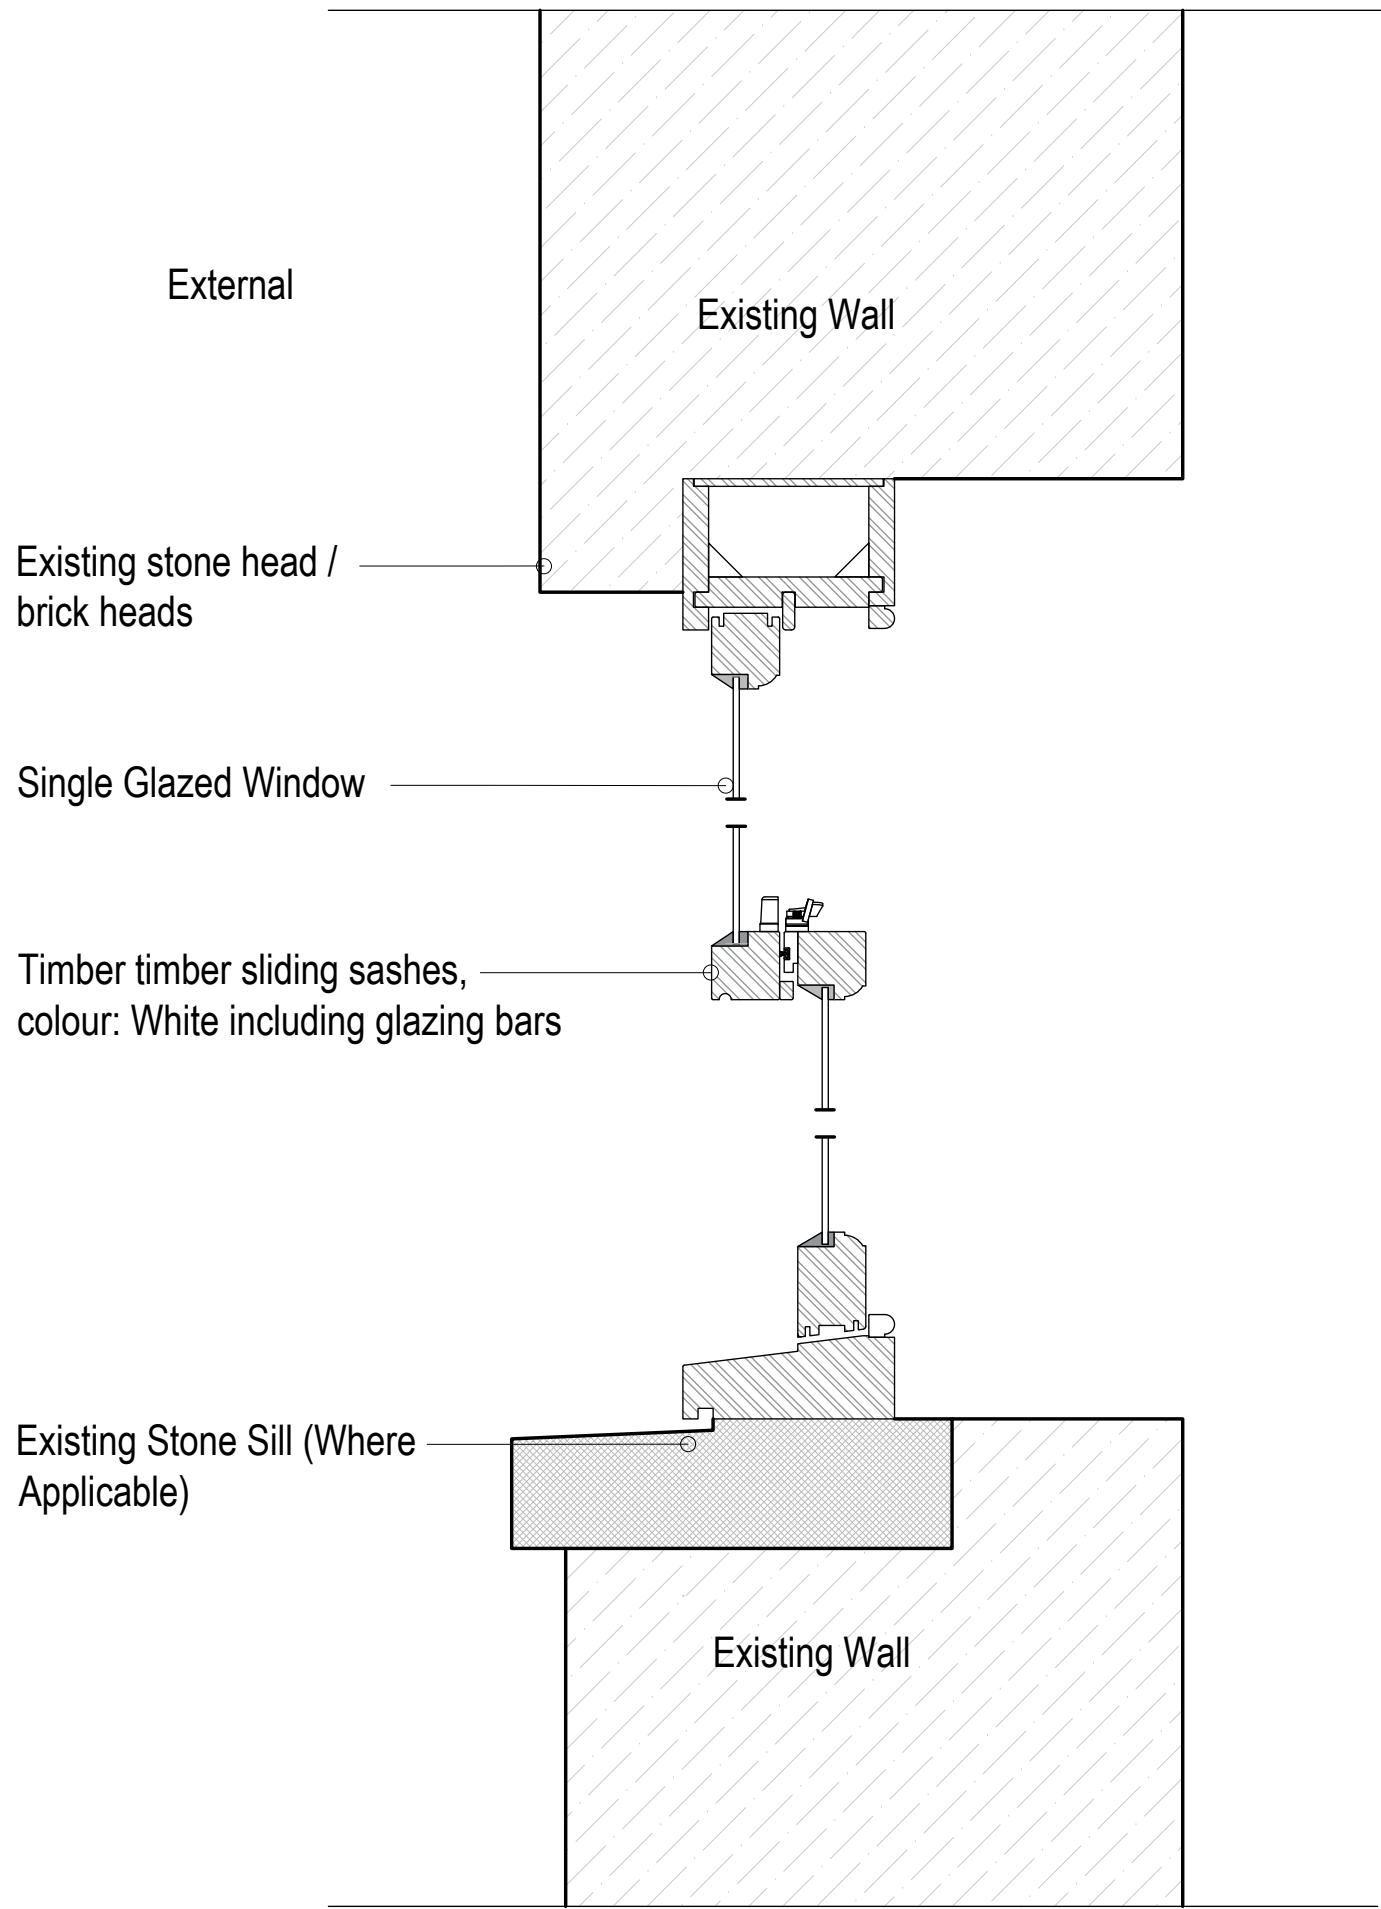


Timber Sash Window Section Detail
Existing (1:5)

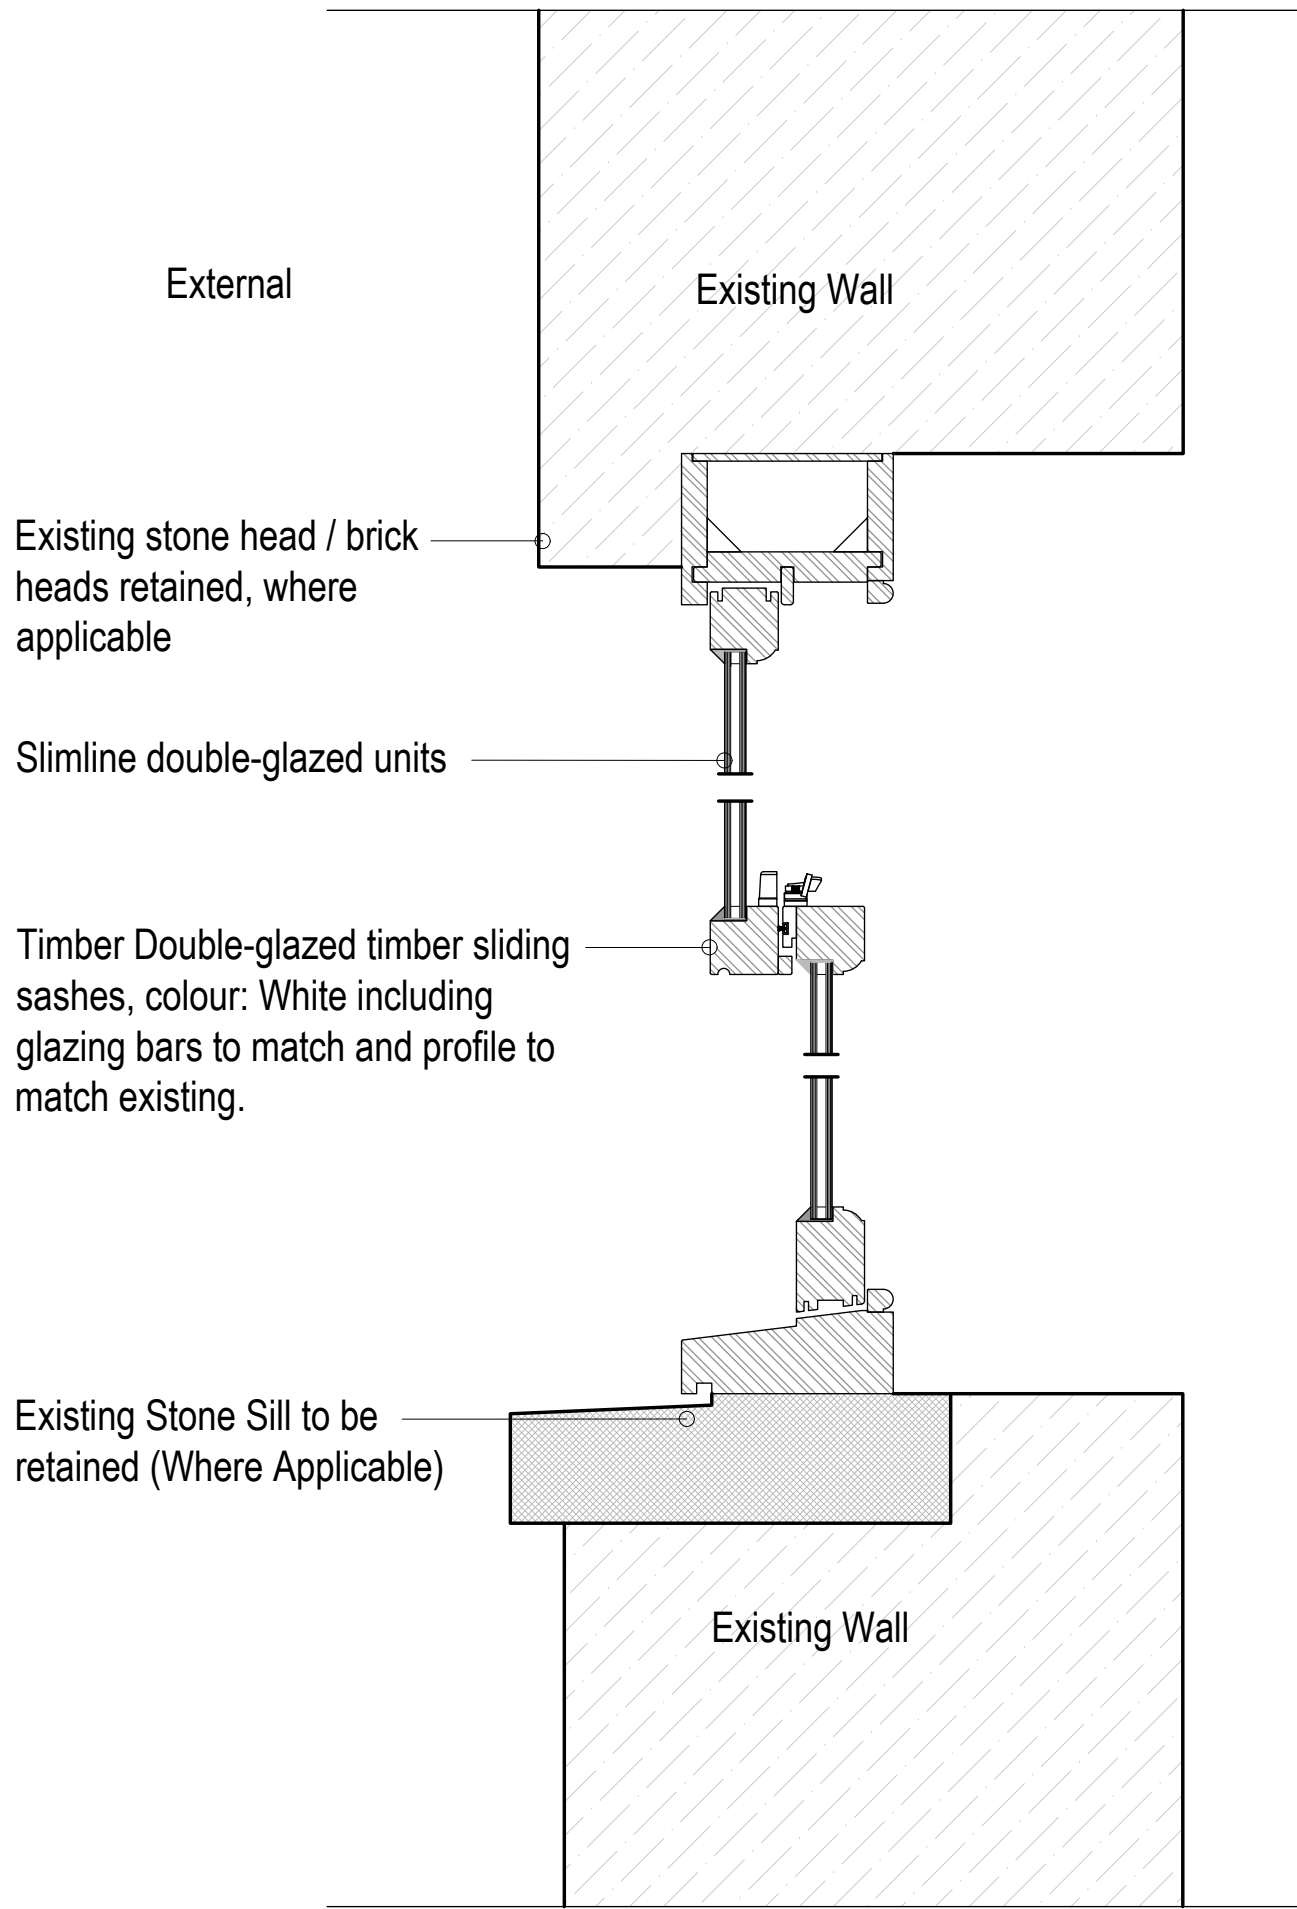

Timber Sash Window Section Detail
Proposed (1:5)

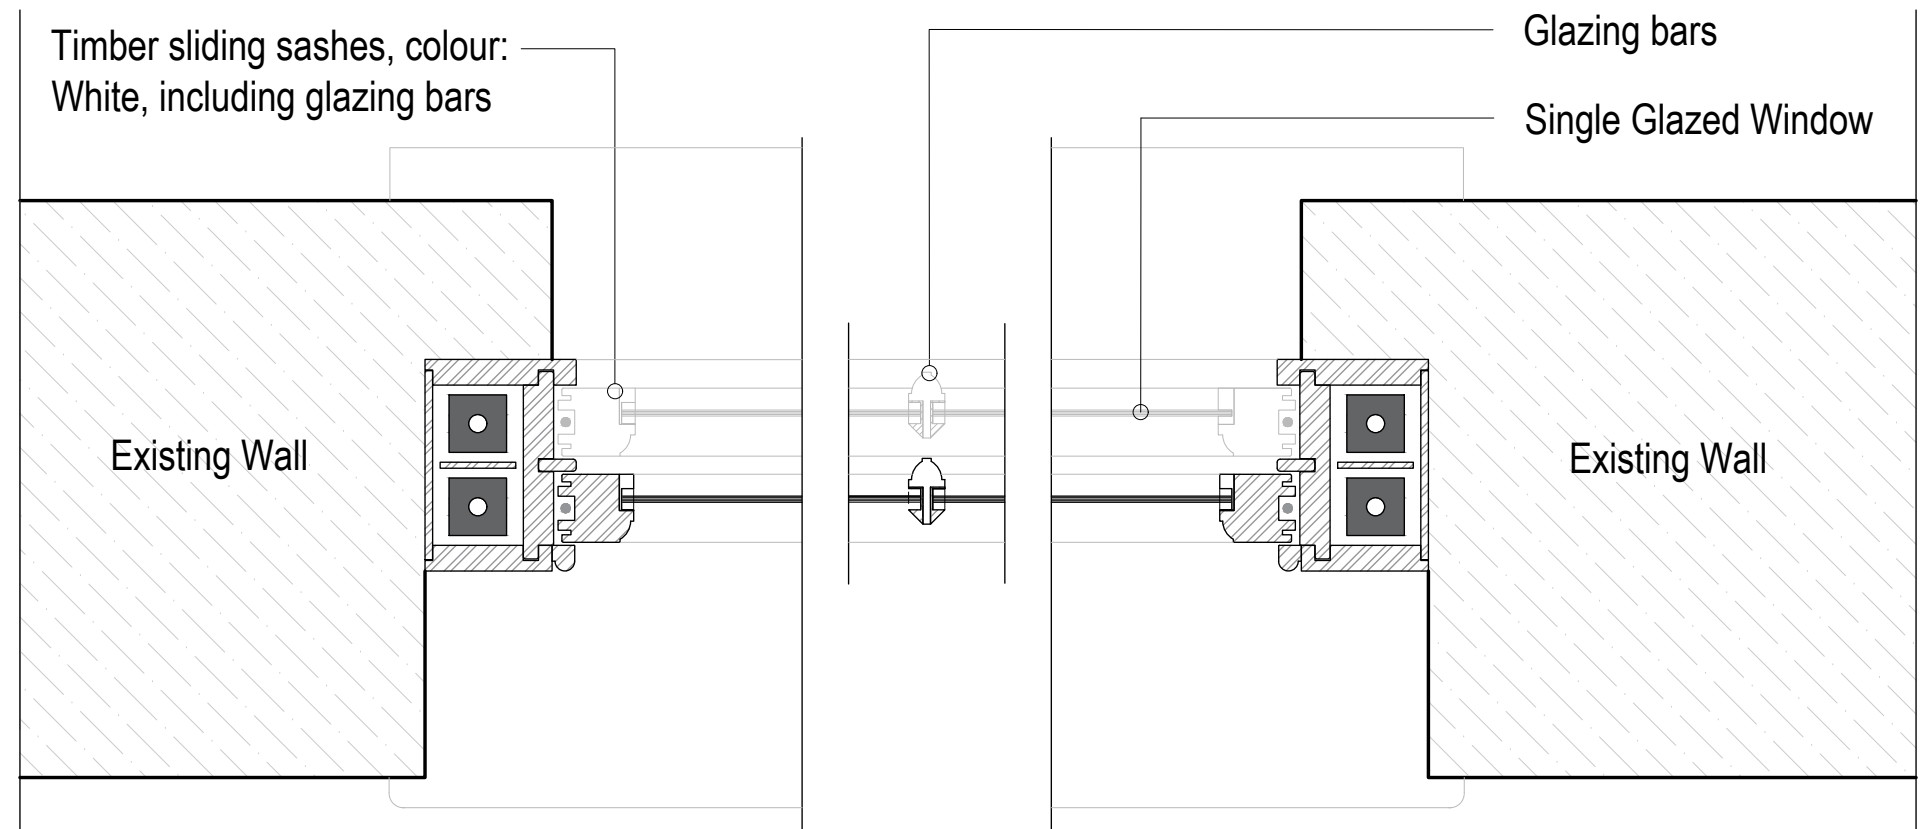

Timber Sash Window Jamb Detail
Existing (1:5)

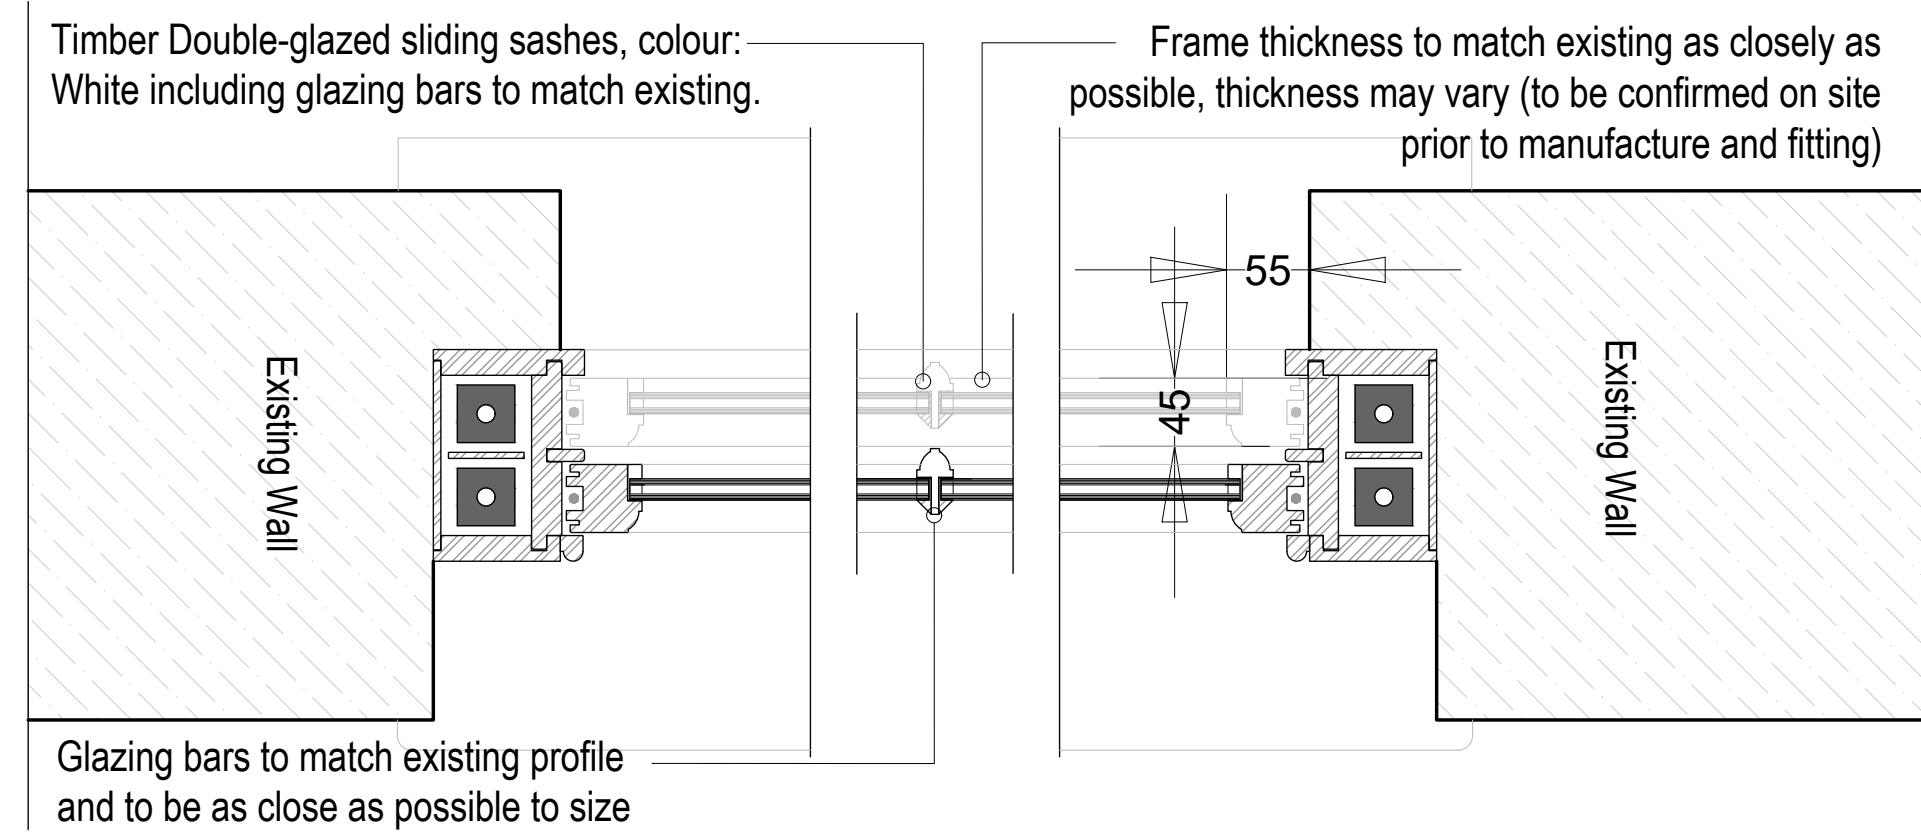

Timber Sash Window Jamb Detail
Proposed (1:5)

RevID	Note	Date	Drwn	Chkd
P01	Issue for planning	26/02/26	MW	SB

RevID	Note	Date	Drwn	Chkd