



400mm WIDE CONCRETE BLOCK WALL
WITH 100mm PERFORATED PIPE
@BASE CONNECTED TO HOUSE
DRAINAGE
WALL HEIGHT: 2600mm TO 3400mm

EXISTING/PROPOSED NORTH BOUNDARY WALL

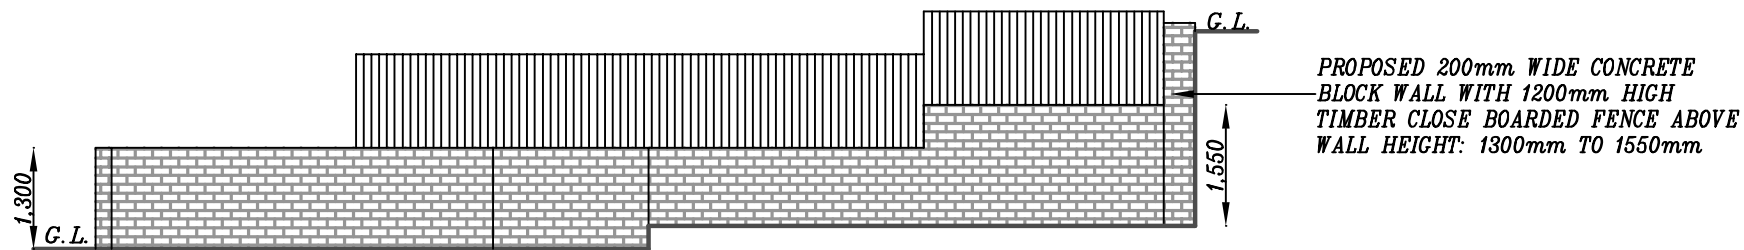

PROPOSED 200mm WIDE CONCRETE
BLOCK WALL WITH 1200mm HIGH
TIMBER CLOSE BOARDED FENCE ABOVE
WALL HEIGHT: 1300mm TO 1550mm

EXISTING/PROPOSED WEST BOUNDARY WALL

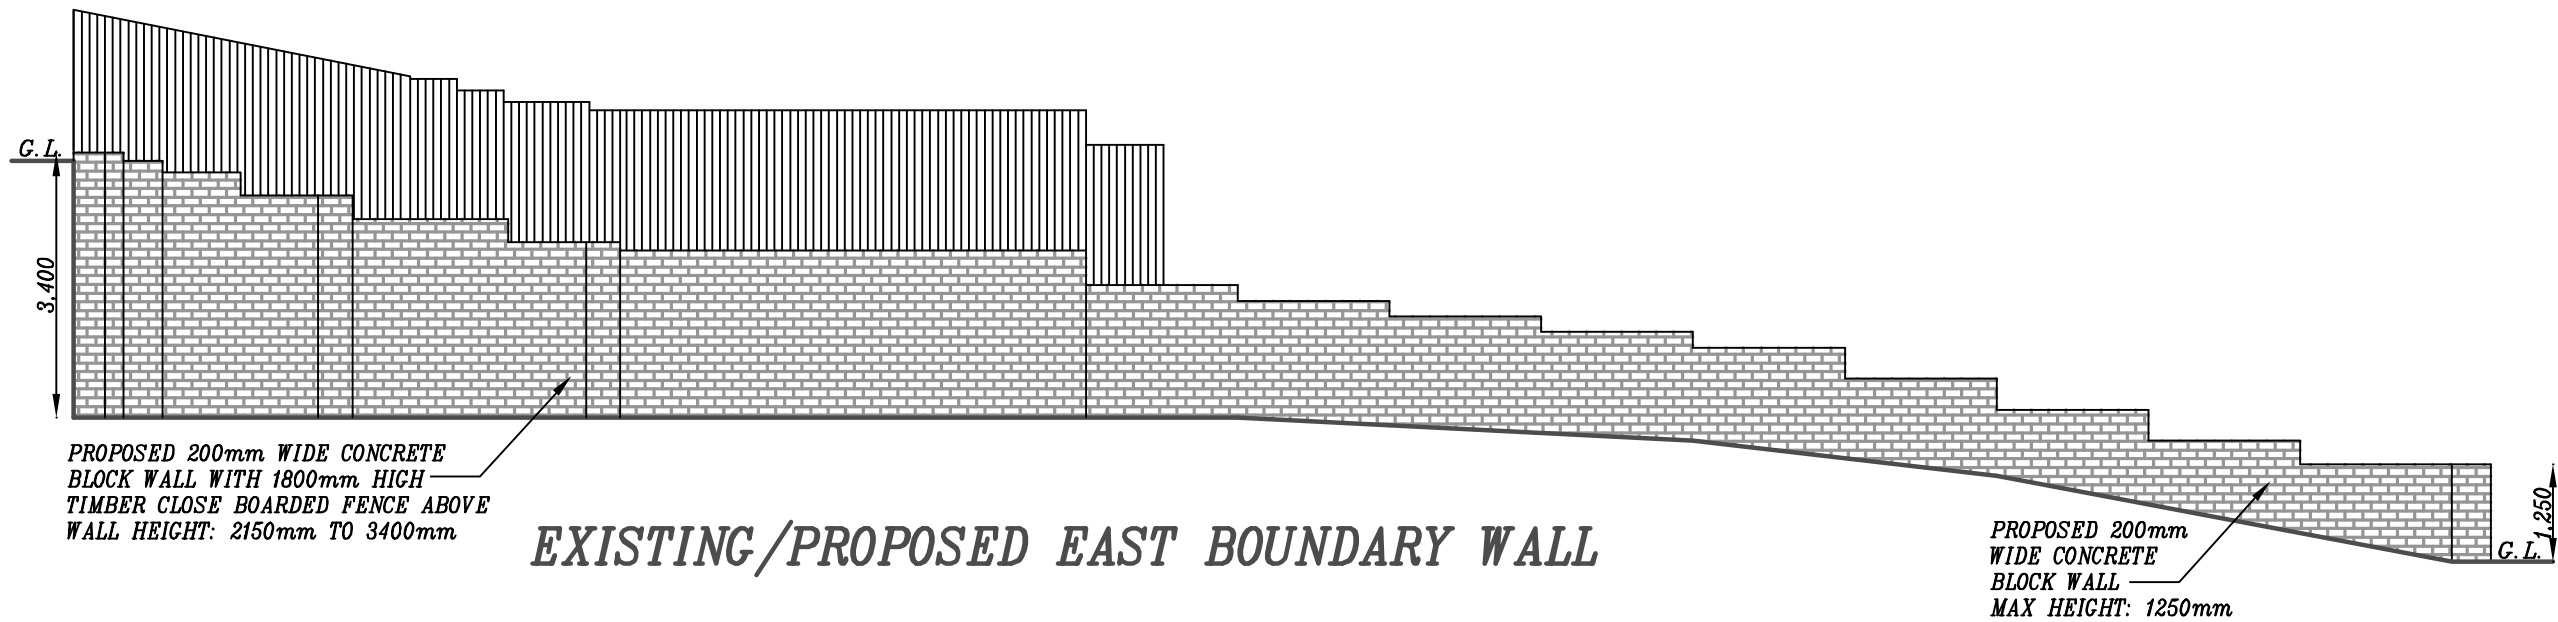

PROPOSED 200mm WIDE CONCRETE
BLOCK WALL WITH 1800mm HIGH
TIMBER CLOSE BOARDED FENCE ABOVE
WALL HEIGHT: 2150mm TO 3400mm

EXISTING/PROPOSED EAST BOUNDARY WALL

PROPOSED 200mm
WIDE CONCRETE
BLOCK WALL
MAX HEIGHT: 1250mm

**PROPOSED REAR LANDSCAPING & RETAINING WALLS TO THE SIDE & REAR
OF 56 HEATON ROAD, GLEDHOLT, HUDDERSFIELD, HD1 4HZ, FOR MR AMJID**

SCALE: 1:100(A3)

DATE: MAR 2026

DRAWN BY: ZESHAN KHAWAJA

PLANNING/BUILD REGS

DRAWING NUMBER: 26/4138/A3

Khawaja
PLANNING SERVICES
TEL: 01274 618780 MOB: 07956 184960