




PROPOSED ELEVATIONS

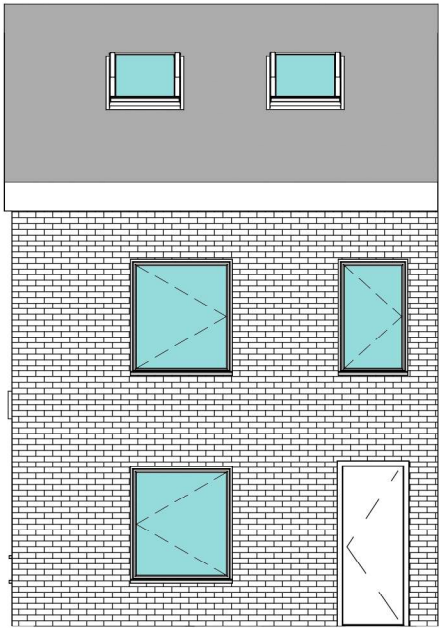


PROPOSED FRONT

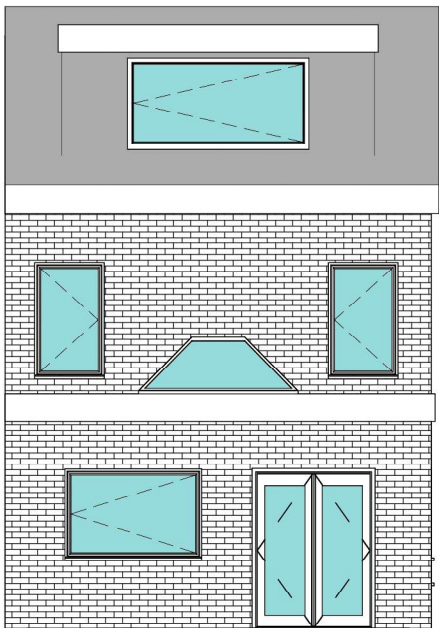

PROPOSED REAR

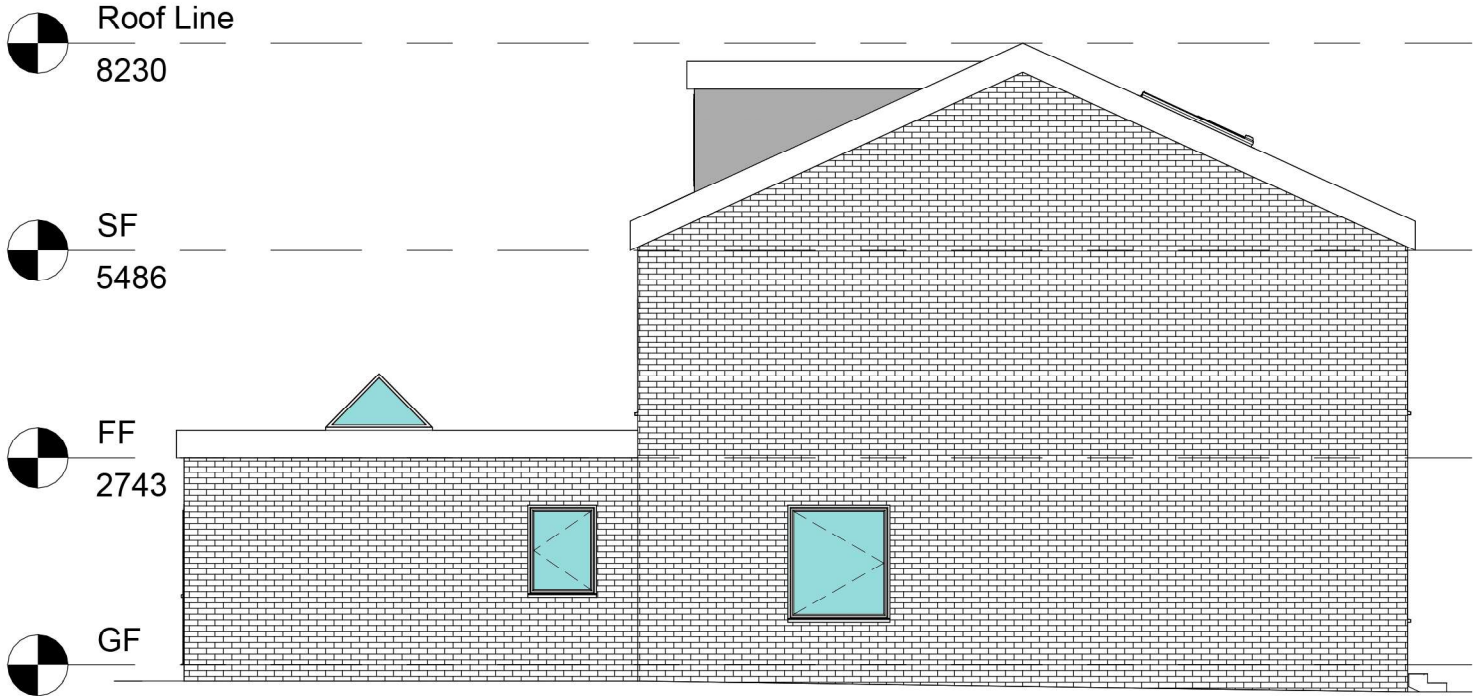

PROPOSED SIDE

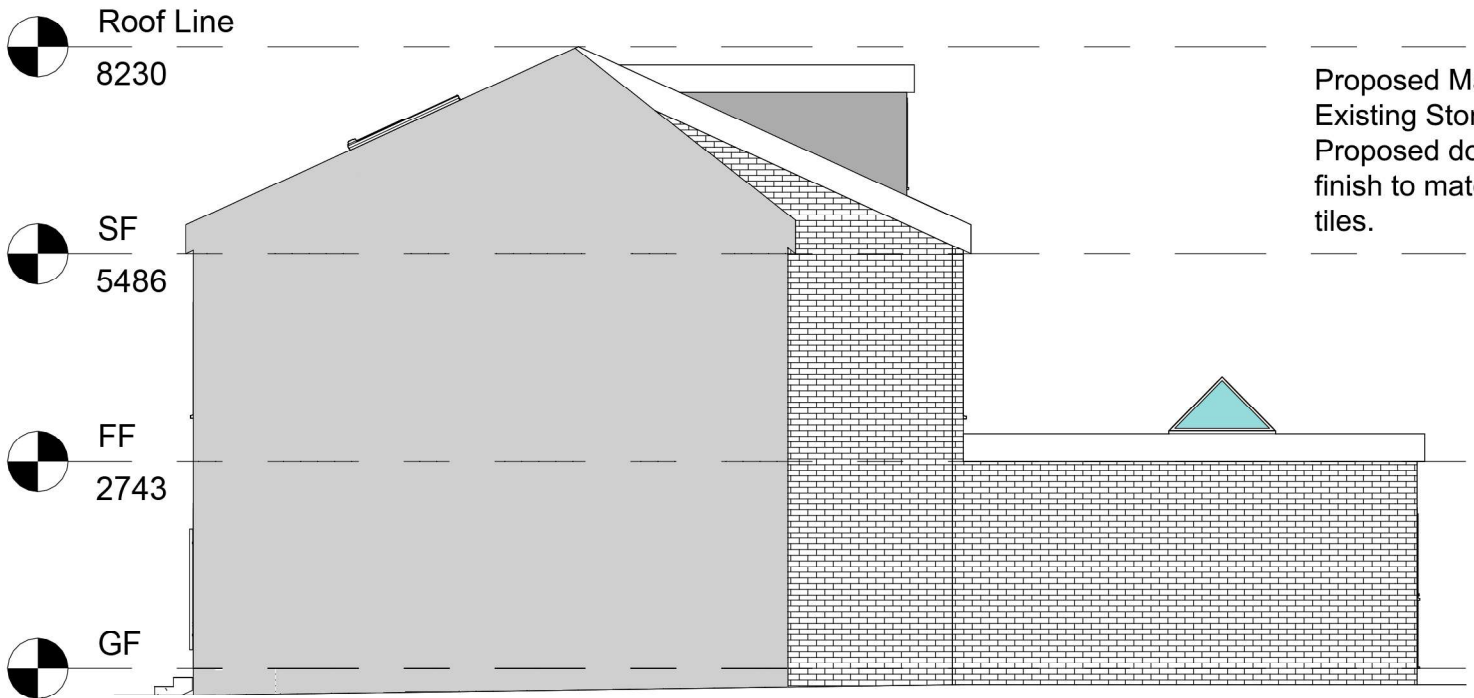

PROPOSED SIDE

Notes:
All work to be carried out in accordance with the current Building Regulations. All dimensions to be checked on site before any work commences on site or any contract drawings prepared.

Do not scale from this drawing. Always work to written dimensions as a preference to scaling. Please query if in doubt.

This drawing is copyright and must not be reproduced or copied without permission.

PROPOSAL
**Construction of Rear Single Storey
Extension & Dormer with Front Skylights**

CLIENT
EHSAN UL HAQ
365 LEES HALL ROAD, WF12 9HB

DRAWING No **1** SCALE **1:100** DATE **FEB 26**



APEX
ARCHITECTURE



08458 627 867



07838 236 302



Mohammed@ApexArchitecture.co.uk



www.Apex-Architecture.co.uk