


Existing Site / Block Plan (1:500)

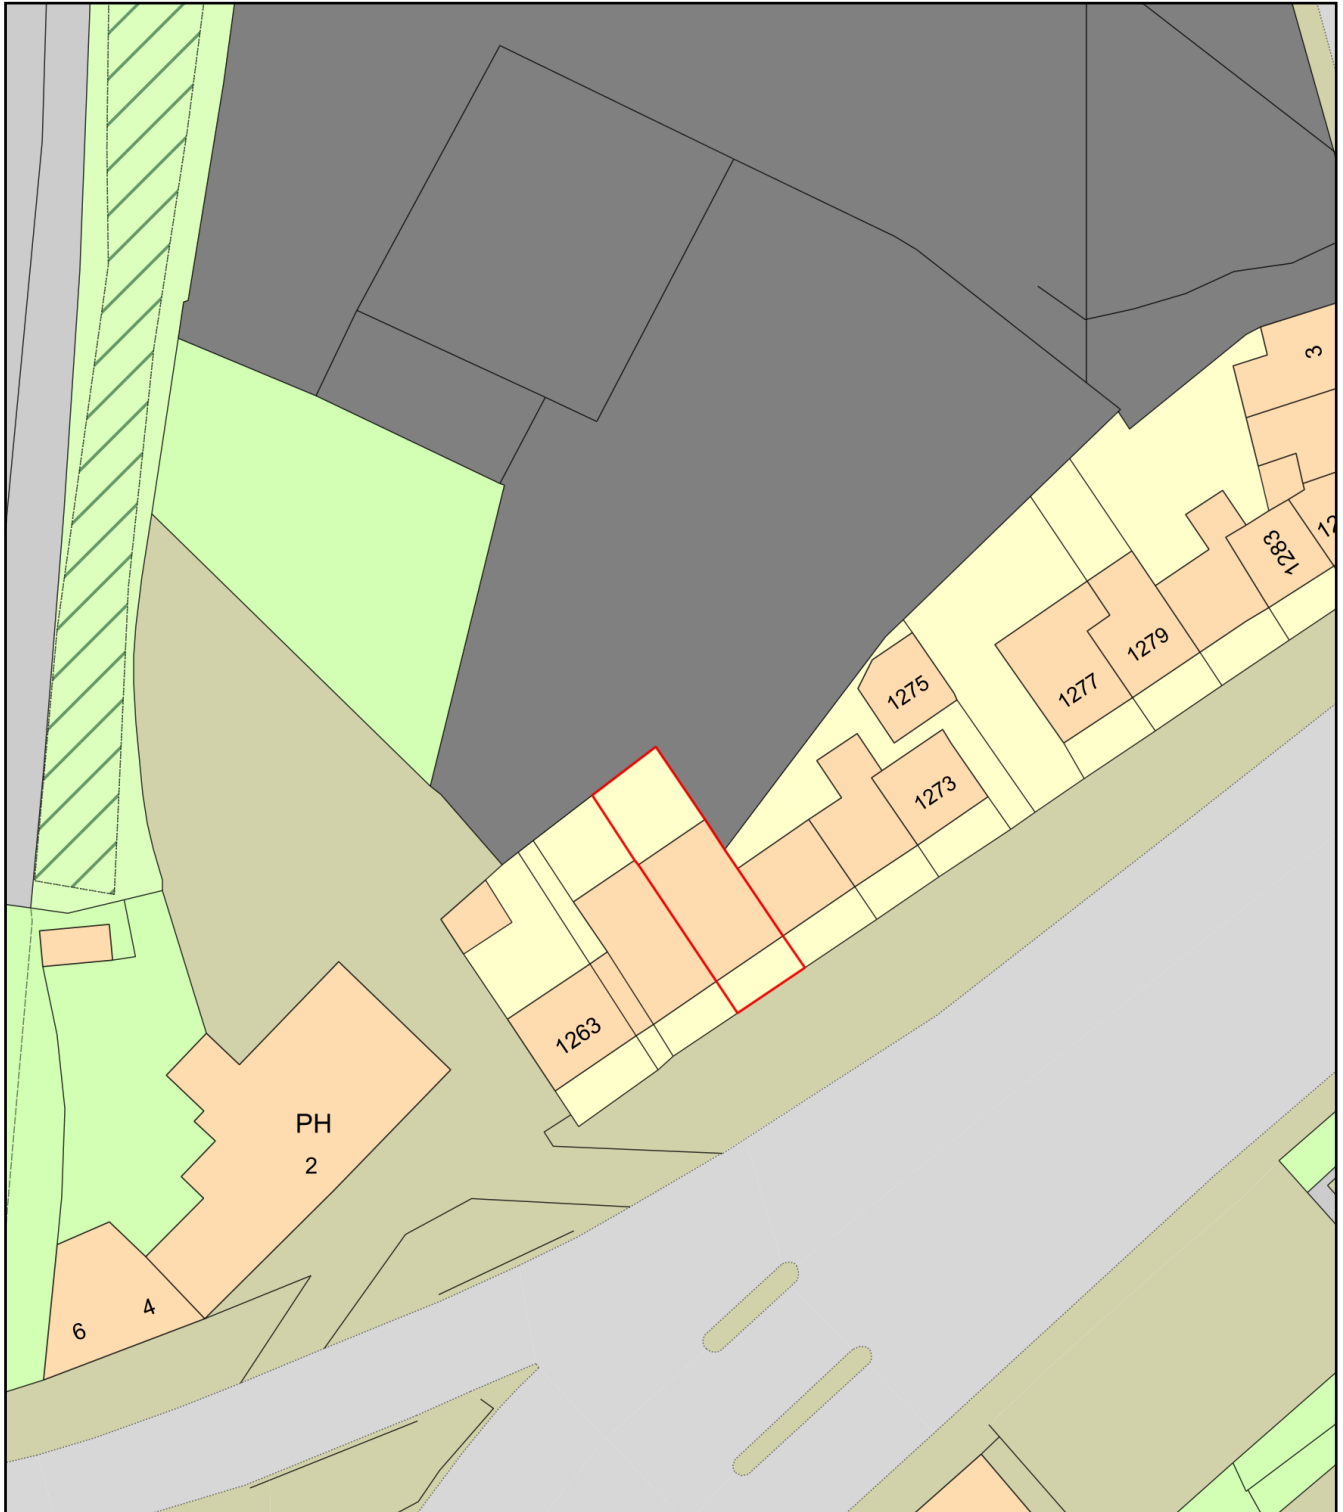

0 20
Metres



Plan Produced for: Kirklees Planning

Date Produced: 03 Mar 2026

Plan Reference Number: TQRQM26062122621587

Scale: 1:500 @ A4