
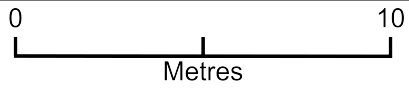


location of extension to existing outbuilding

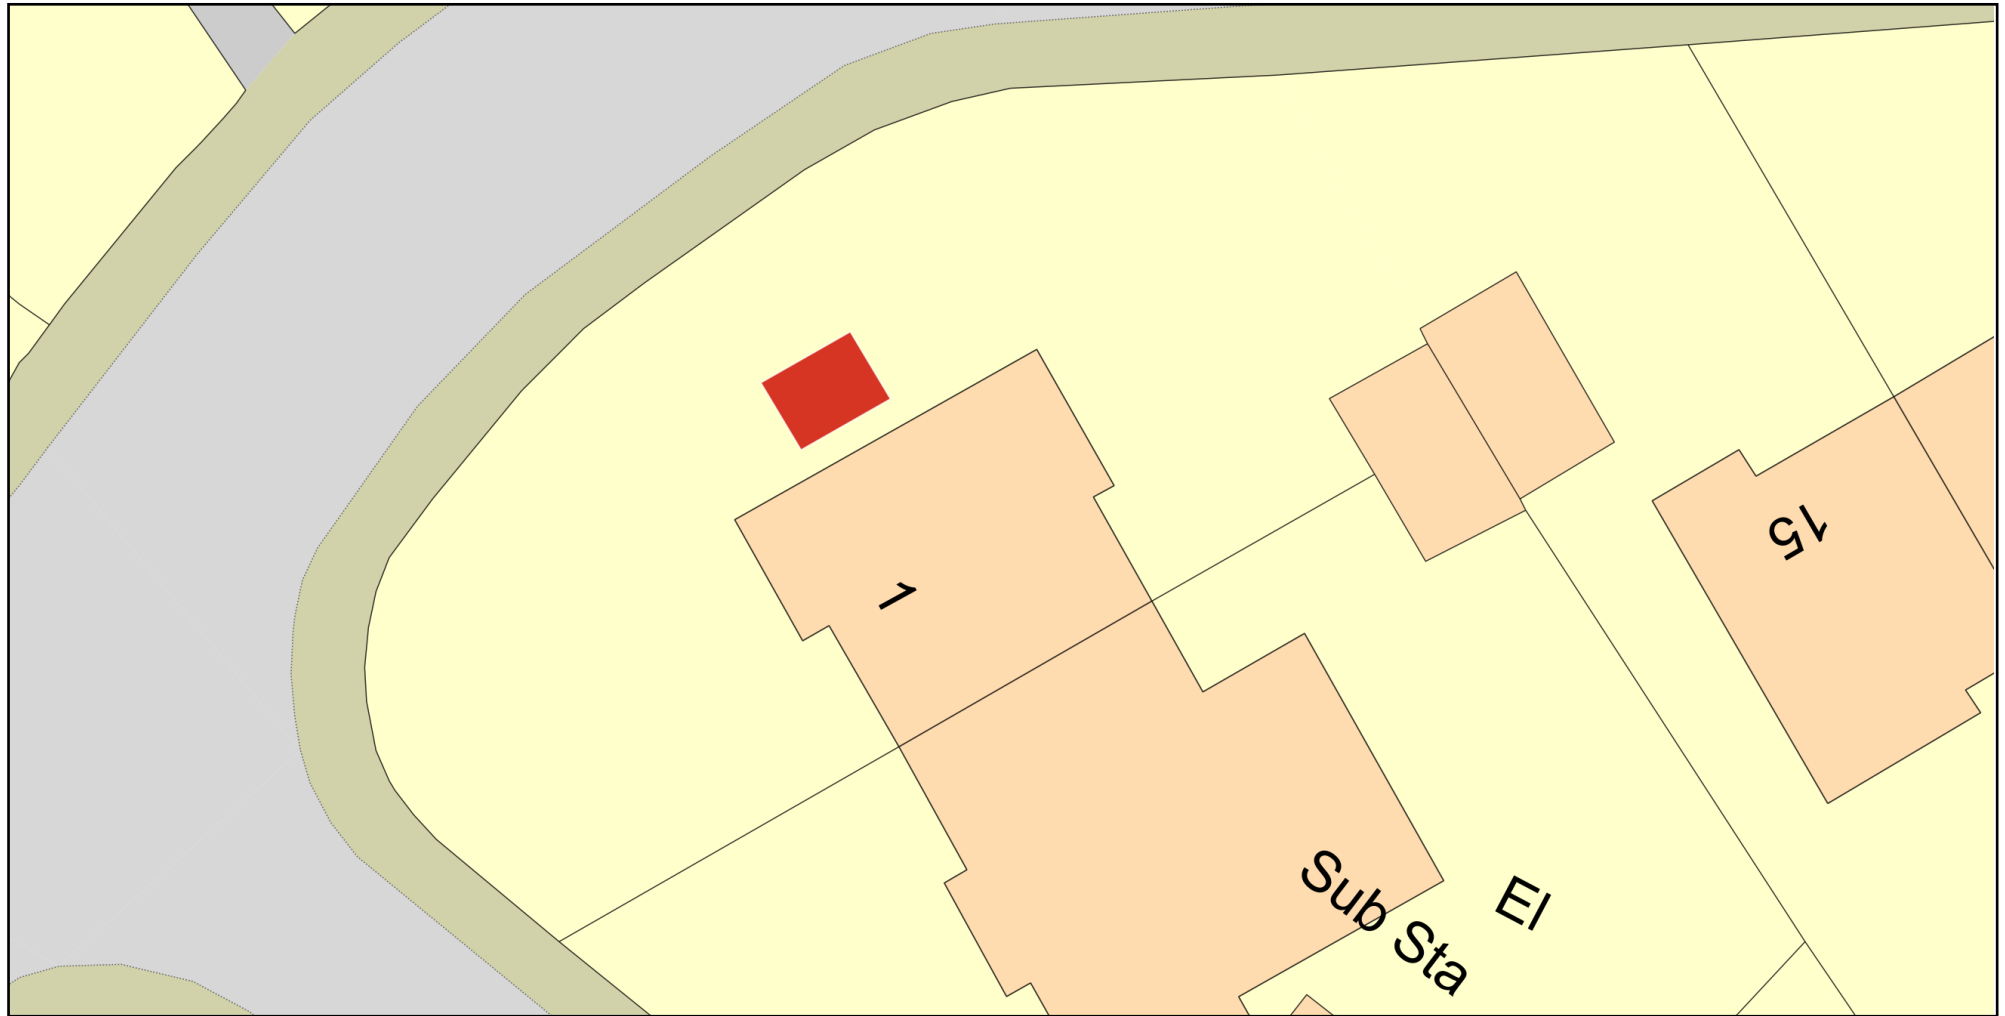

Plan Produced for: Byron Hackett

Date Produced: 10 Mar 2026

Plan Reference Number: TQRQM26069185436499

Scale: 1:200 @ A4