


LNE Town Planning

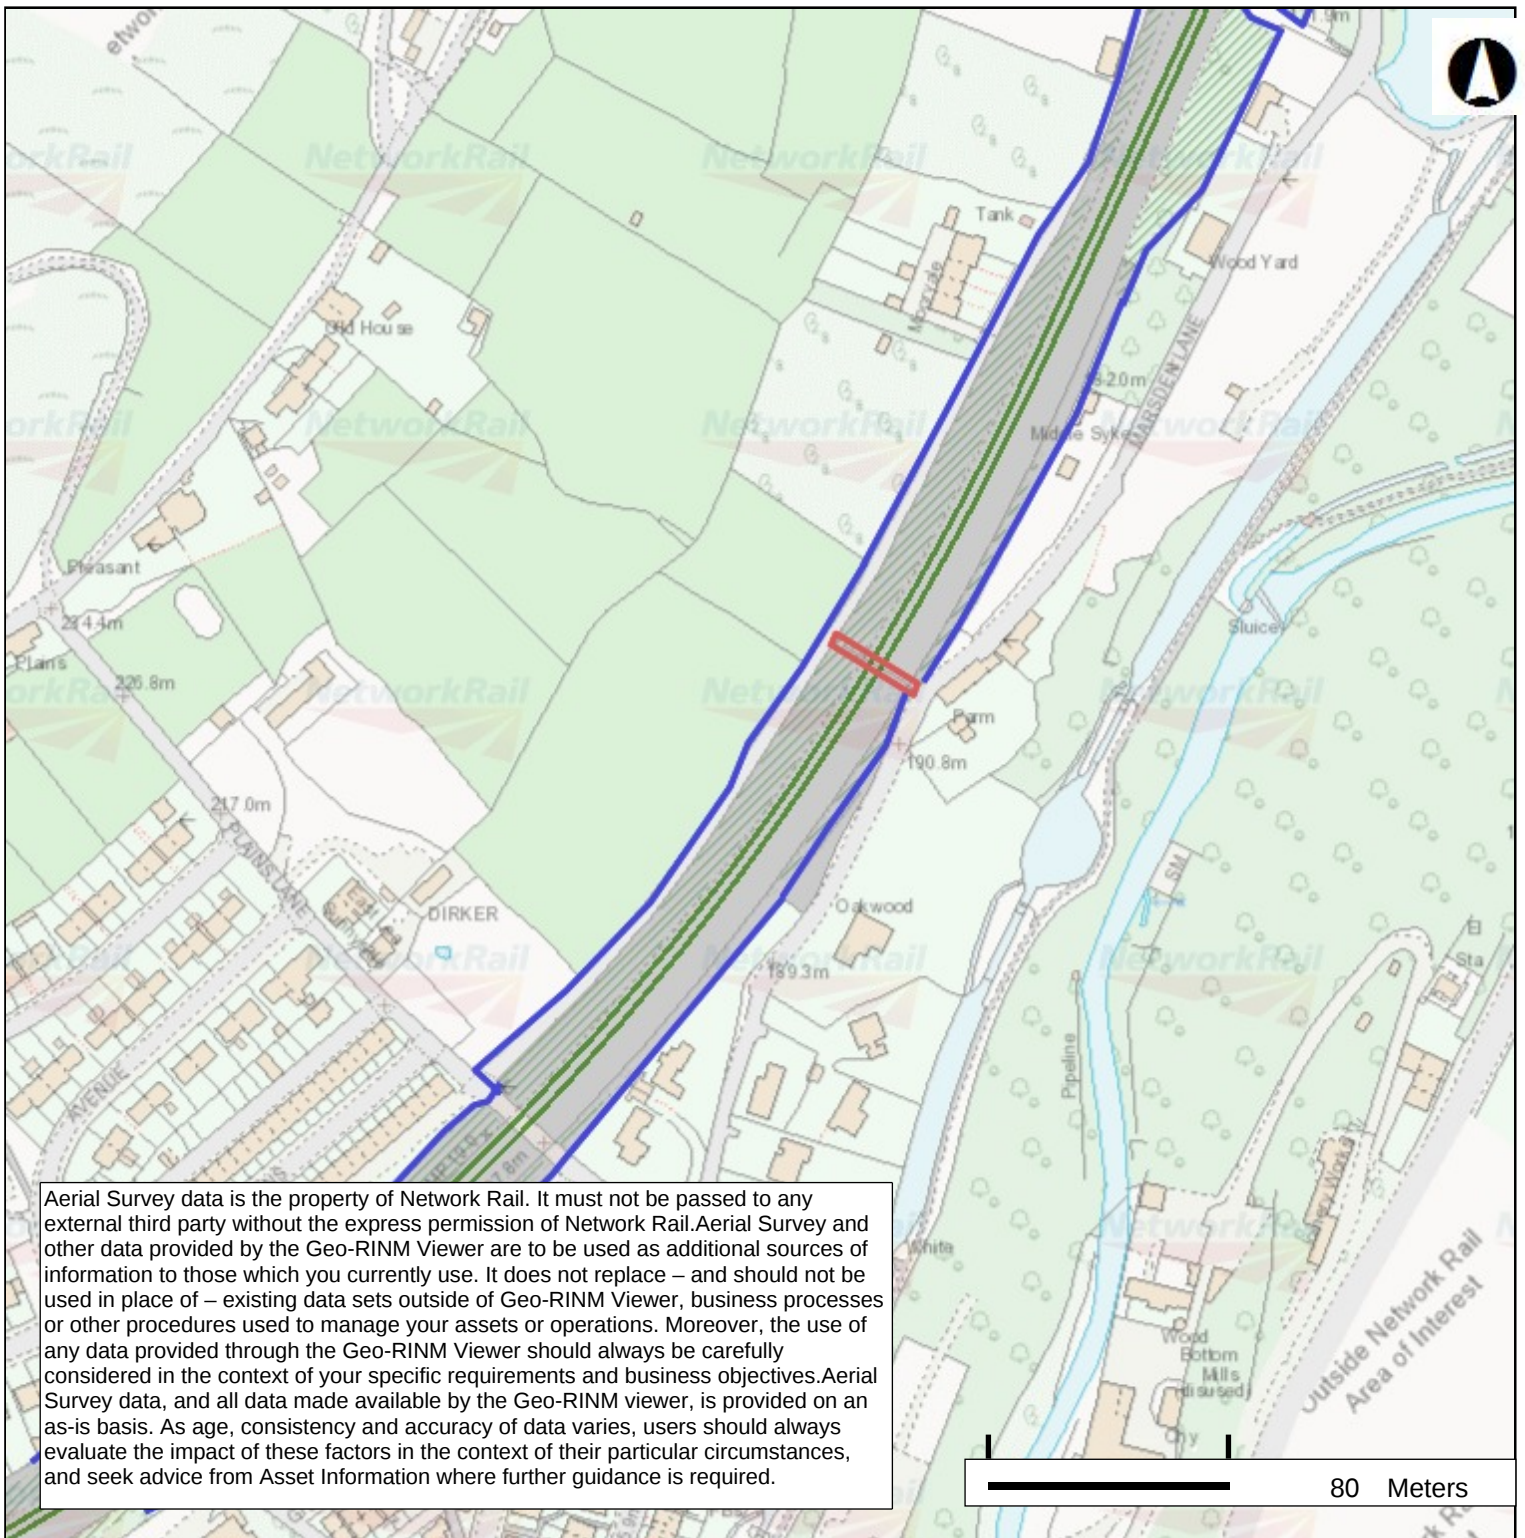

COPYRIGHTS

This product includes map data licensed from Ordnance Survey. © Crown copyright and database rights 2025 Ordnance Survey AC0000849662.

© Local Government Information House Limited copyright and database rights 2025 Ordnance Survey AC0000849662.

Contains British Geological Survey materials © NERC 2025

The Five Mile Line diagrams are copyright of Waterman Civils and must not be passed to any third party.

Please note that this map is not suitable for legally binding documents. If you require a map for a legally binding document, please contact the land information team: landinformation@networkrail.co.uk



MVL3/50 Aqueduct Location Plan

Scale	1 : 2,500
Plot Date	11/03/26 18:15
Printed By	

Output created from GeoRINM Viewer