




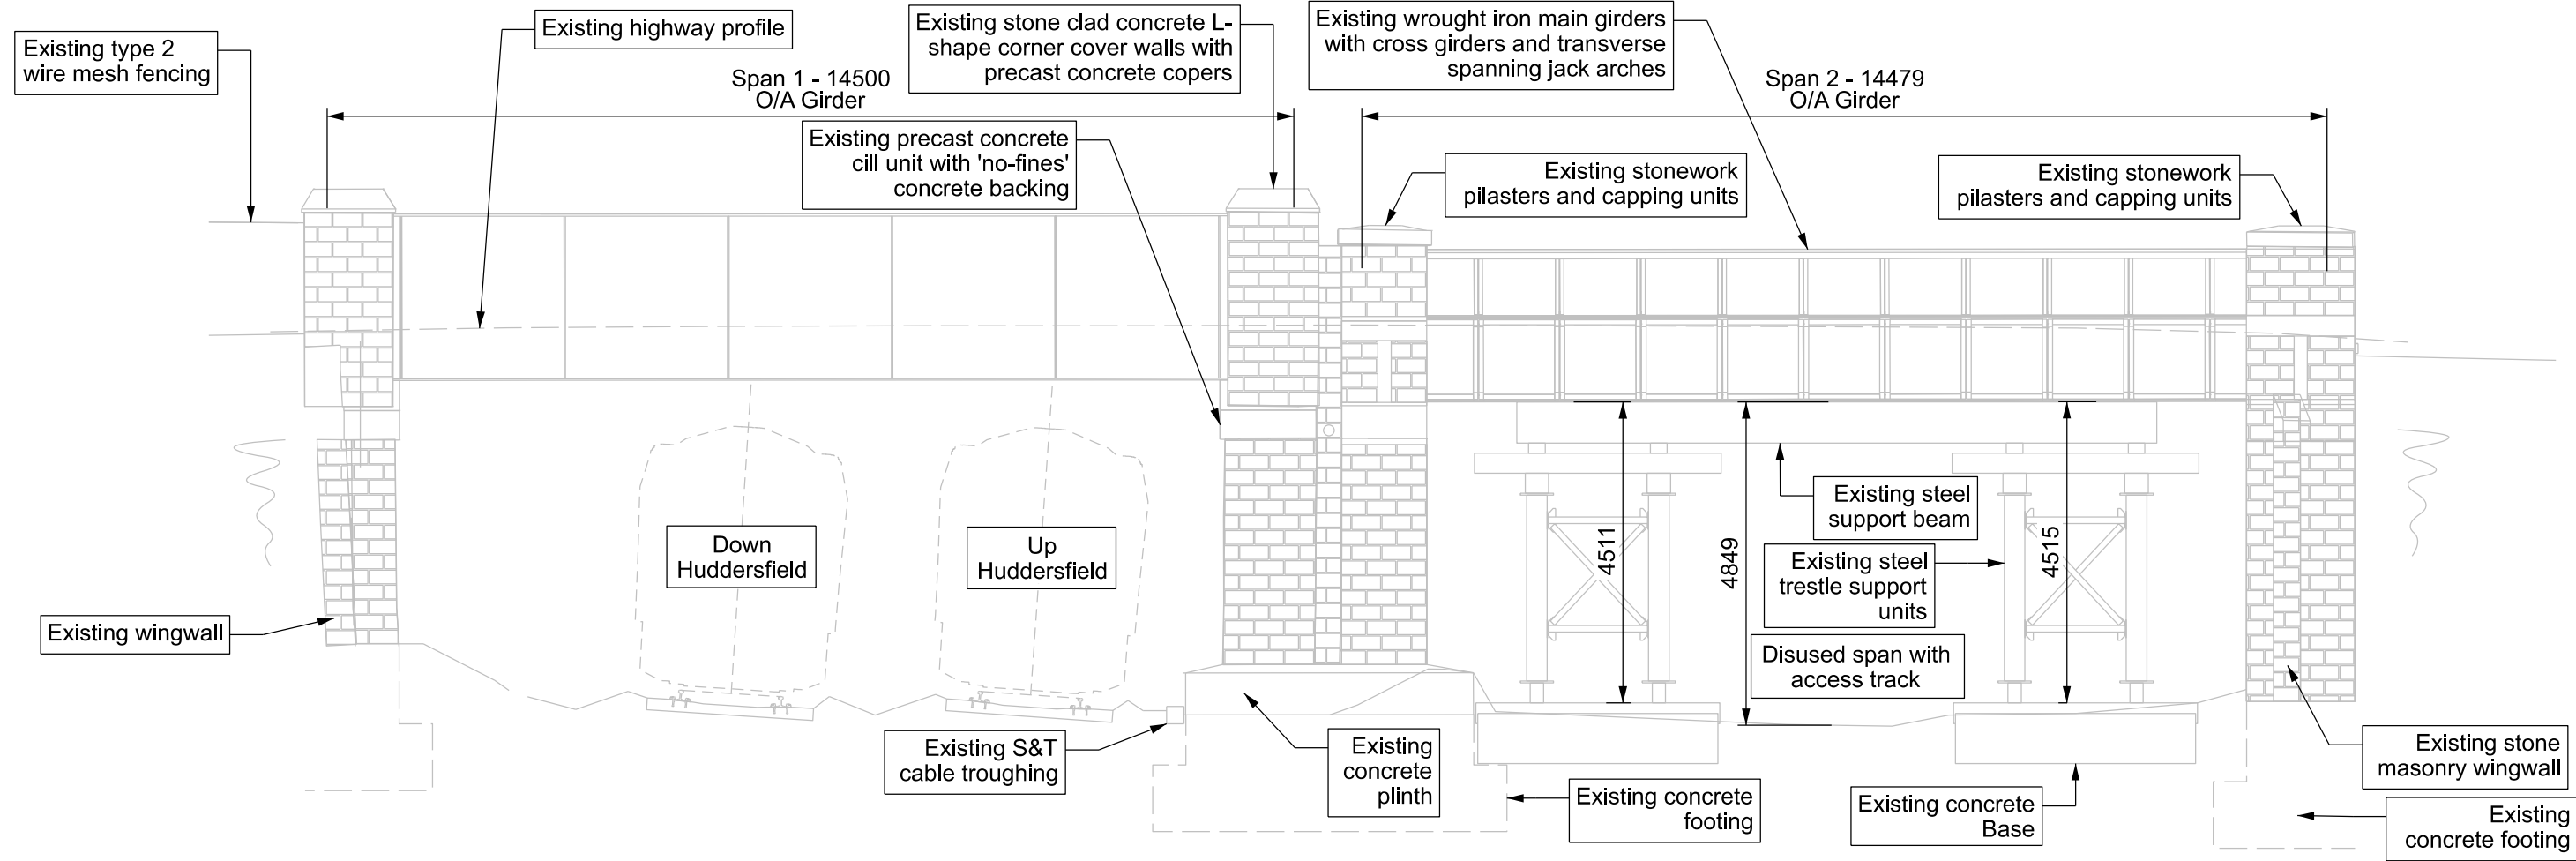


Existing Elevation D-D
Scale 1:100

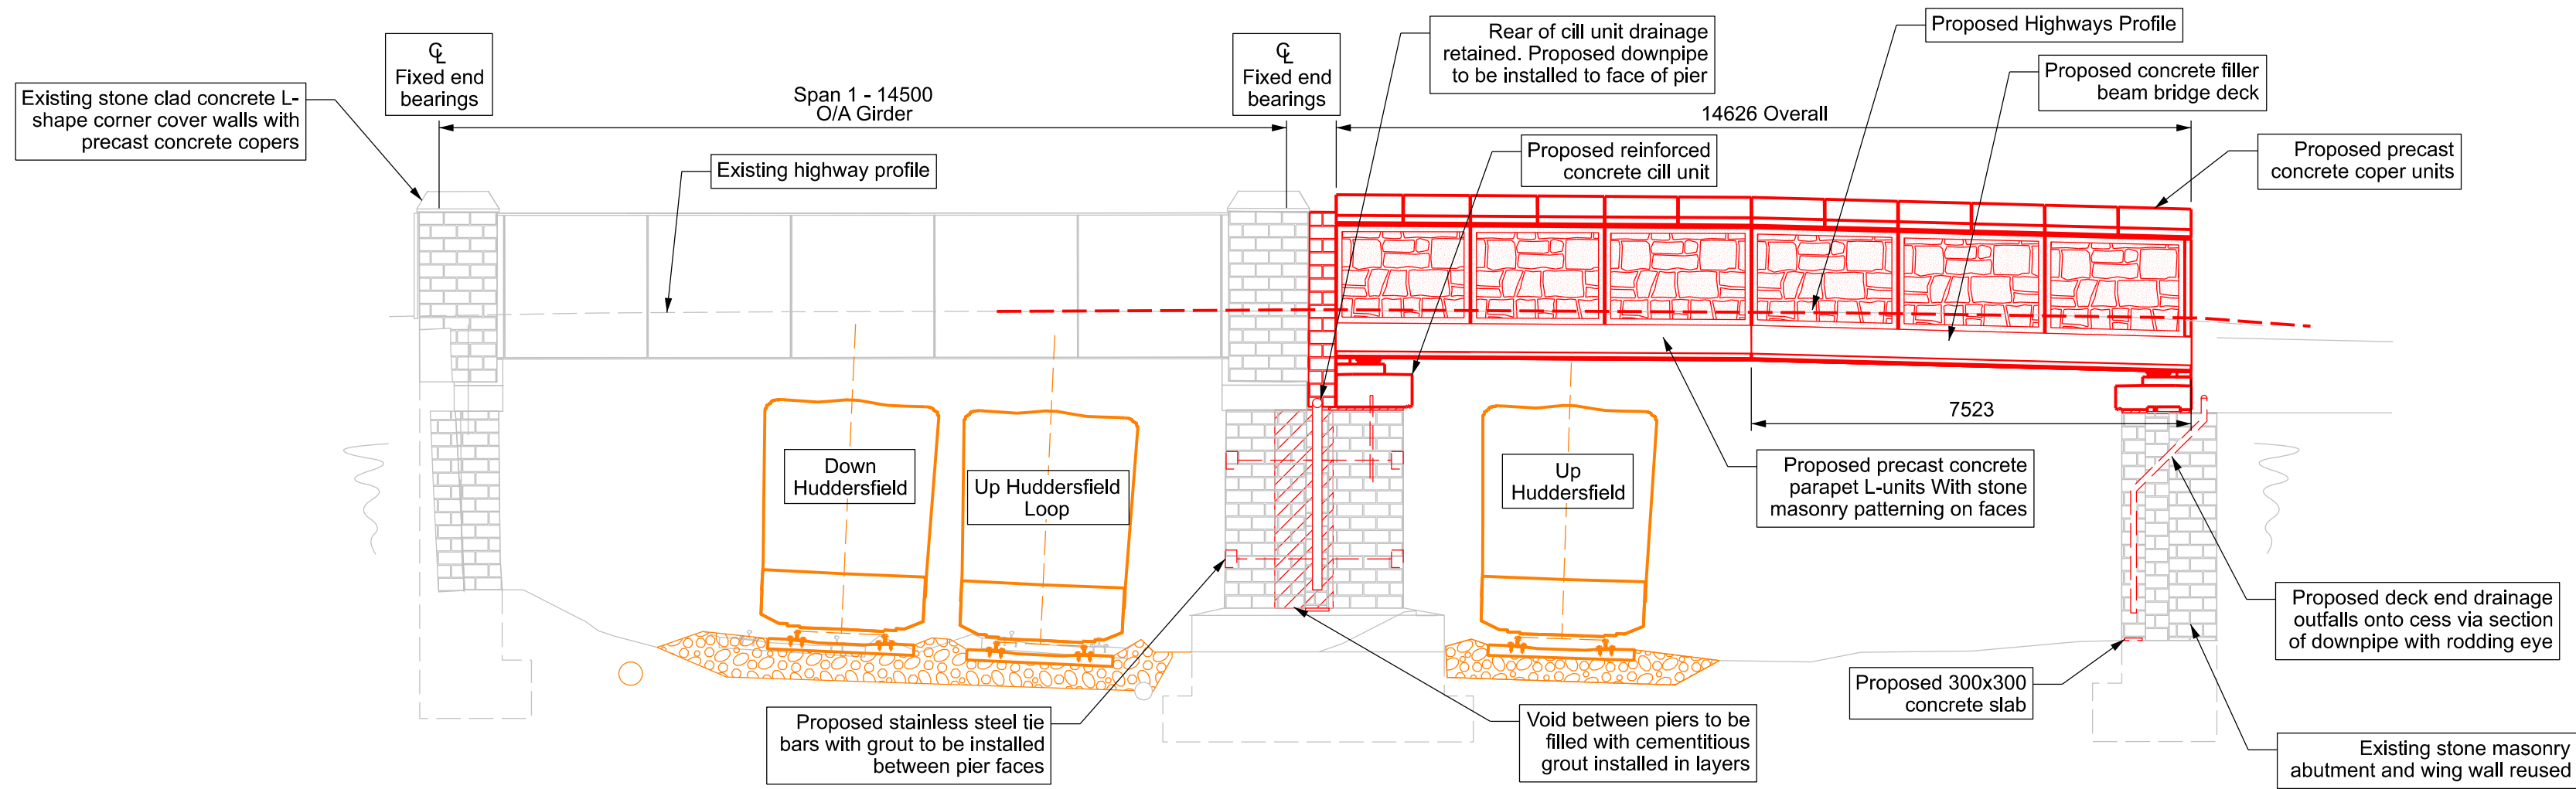


Proposed Elevation E-E
Scale 1:100

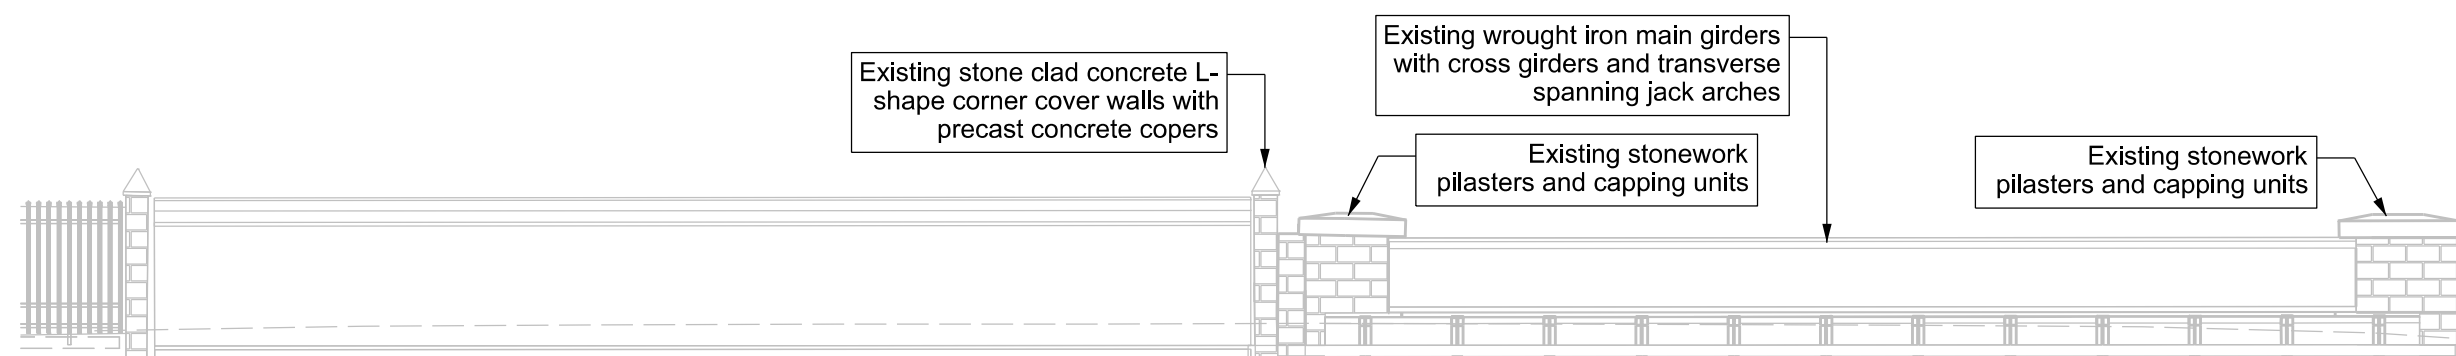

Existing Internal Elevation F-F
Scale 1:100

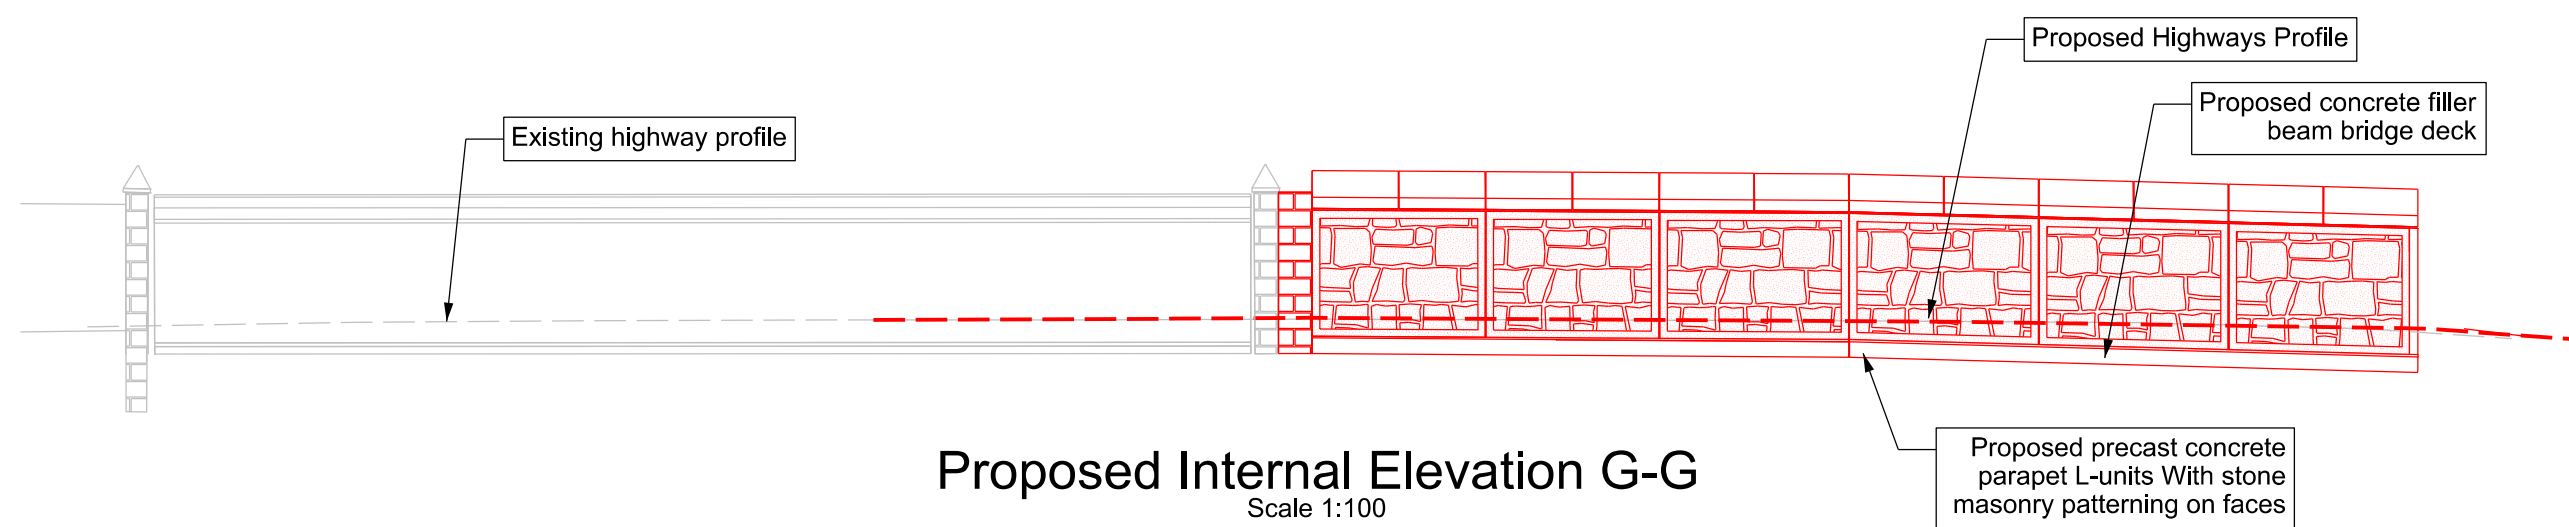

Proposed Internal Elevation G-G
Scale 1:100

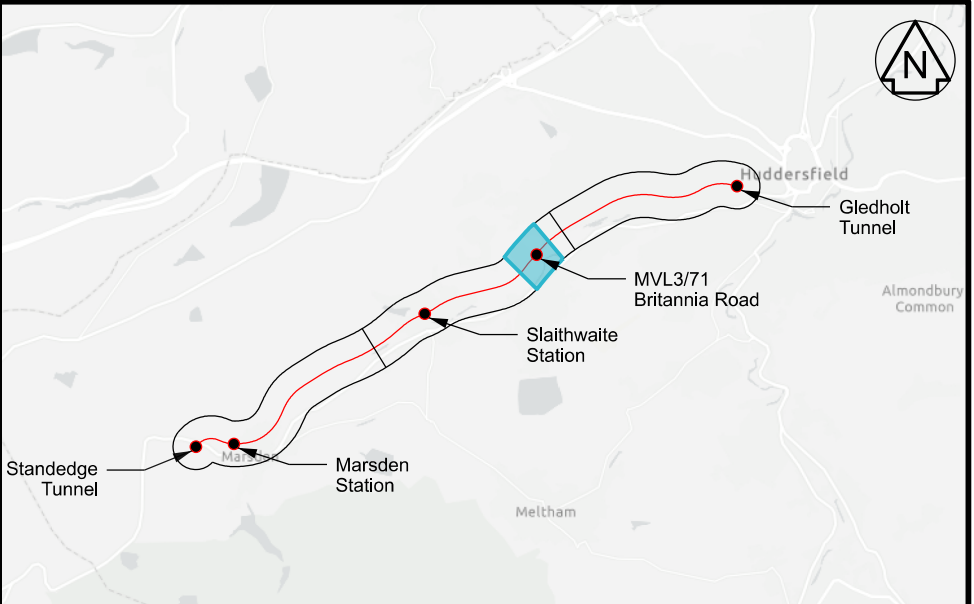


Legend

- Existing
- Proposed
- Other works not subject to Prior Approval
- Network Rail Boundary

Notes

- All dimensions in millimetres unless shown otherwise. All levels in metres above ordnance datum Newlyn. Do not scale from this drawing.
- This drawing shall be read in conjunction with the following drawings: 167037-TGP-54-MVL3-DRG-T-LP-167102

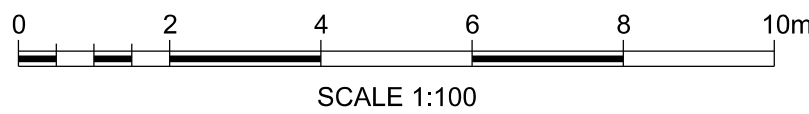

Rev	Date	Description of Revisions	Drawn	Chkd	Appr
P01	02/02/26	First Issue		CB	GM
P02	02/03/26	Post Workshop Issue		RH	GM

Fit for Information

S2



Authorised		Signed		Date	
------------	--	--------	--	------	--

Contractor(s)
Tony Gee & Partners LLP

Location	STALYBRIDGE STN - HEATON LODGE JN (HUDD-MANC LINE)		
Type	Drawings	Sub-type	Planning
Role	Town and Country Planner	Sub-Role	General
Zone	Stalithwaite		
Phasing	Proposed	Project Stage	PACE 2 ES4
Project			

Project
Transpennine Route Upgrade

Contract No.
167037

Contract Title
2BC Stalybridge to Huddersfield

Drawing Title
**Prior Approval -
MVL3/71 Britannia Road, Golcar
Existing & Proposed Elevations**

Designed		Signed	Electronically Signed	Date	02/03/26
Drawn	R.Hernandez	Signed	Electronically Signed	Date	02/03/26
Checked	G.Mcsharry	Signed	Electronically Signed	Date	02/03/26
Approved	T.Lachut	Signed	Electronically Signed	Date	02/03/26

Scale(s)	ELR & Mileage				
As Shown	22.132	to	0		

Alternative Reference		Sheet		of	
-----------------------	--	-------	--	----	--

Drawing Number	167037-TGP-55-MVL3-DRG-T-LP-167103	Revision	P02
----------------	------------------------------------	----------	-----