
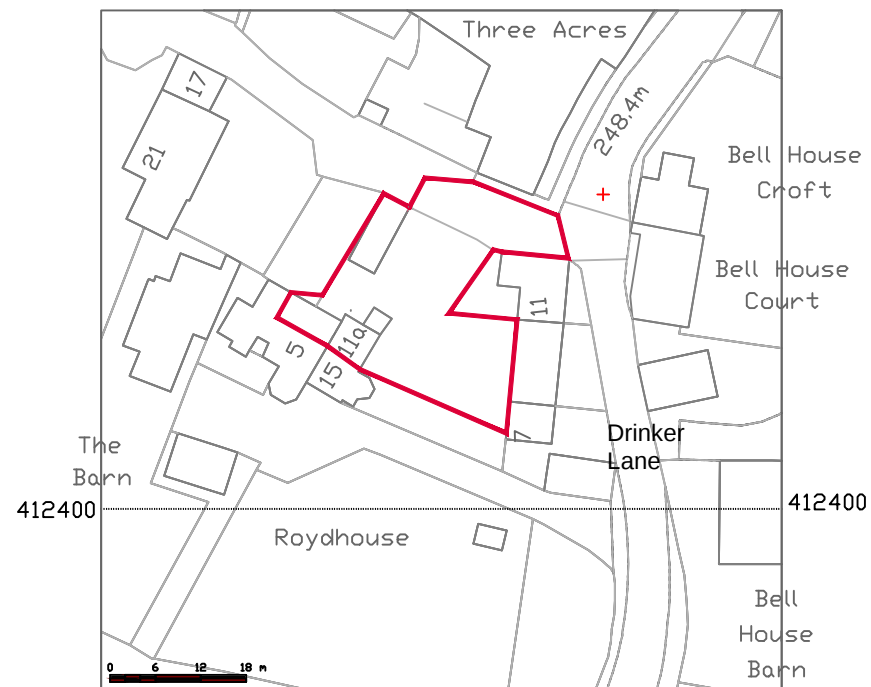


SITE LOCATION PLAN

PROPOSED GARAGE CONVERSION
11a ROYDHOUSE, SHELLEY, HD8 8LR
DWG No. 705-A10 revA
SCALE 1:1000@A4 MARCH 2025

REV DATE ITEM
A 25/03/26 RED LINE AMENDED

AUTH
ID

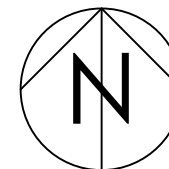

NOTE:

§ Crown Copyright and database rights 2018 OS 100047474