




FRONT VIEW

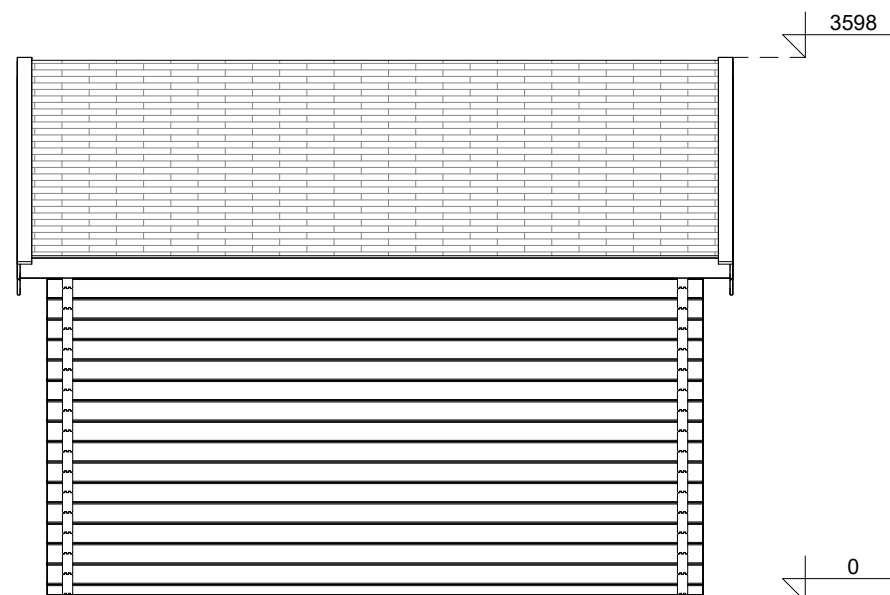


LEFT SIDE VIEW

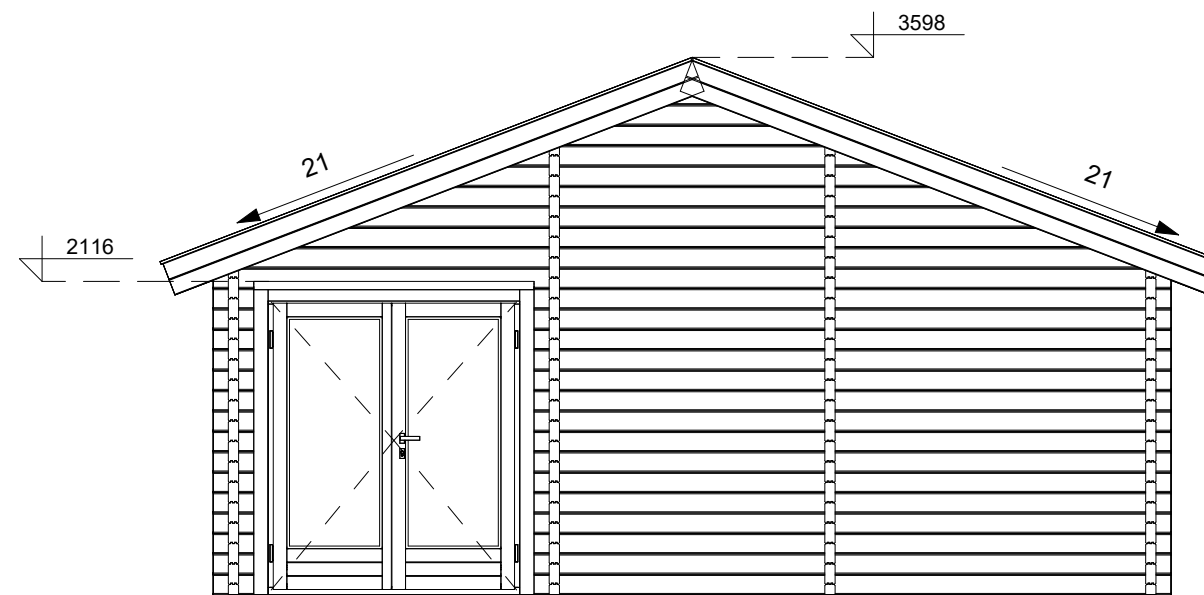

SECTION 1-1

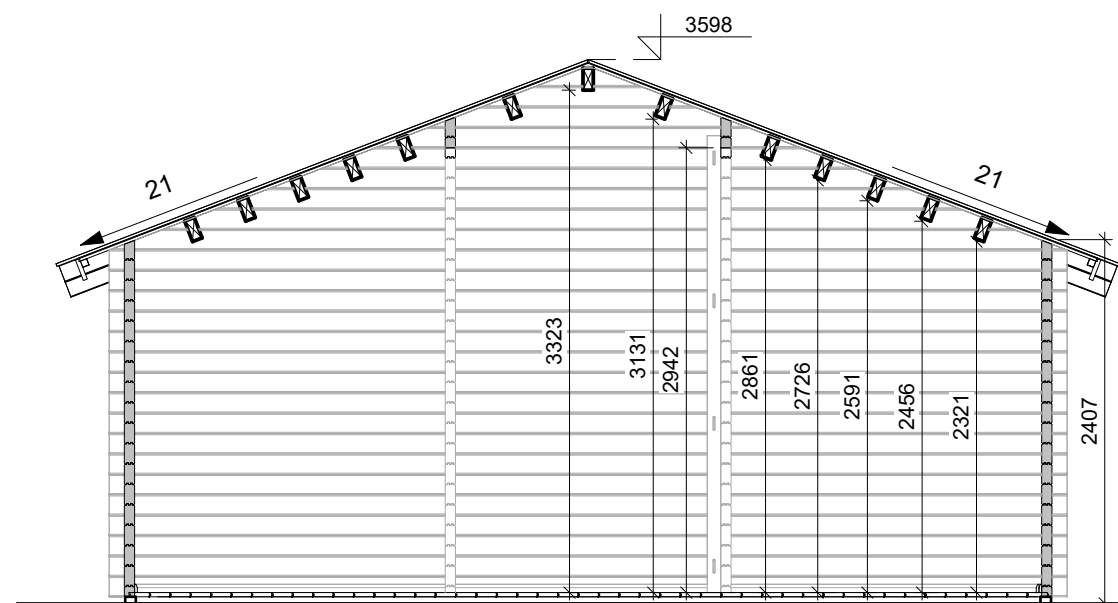

FLOOR PLAN

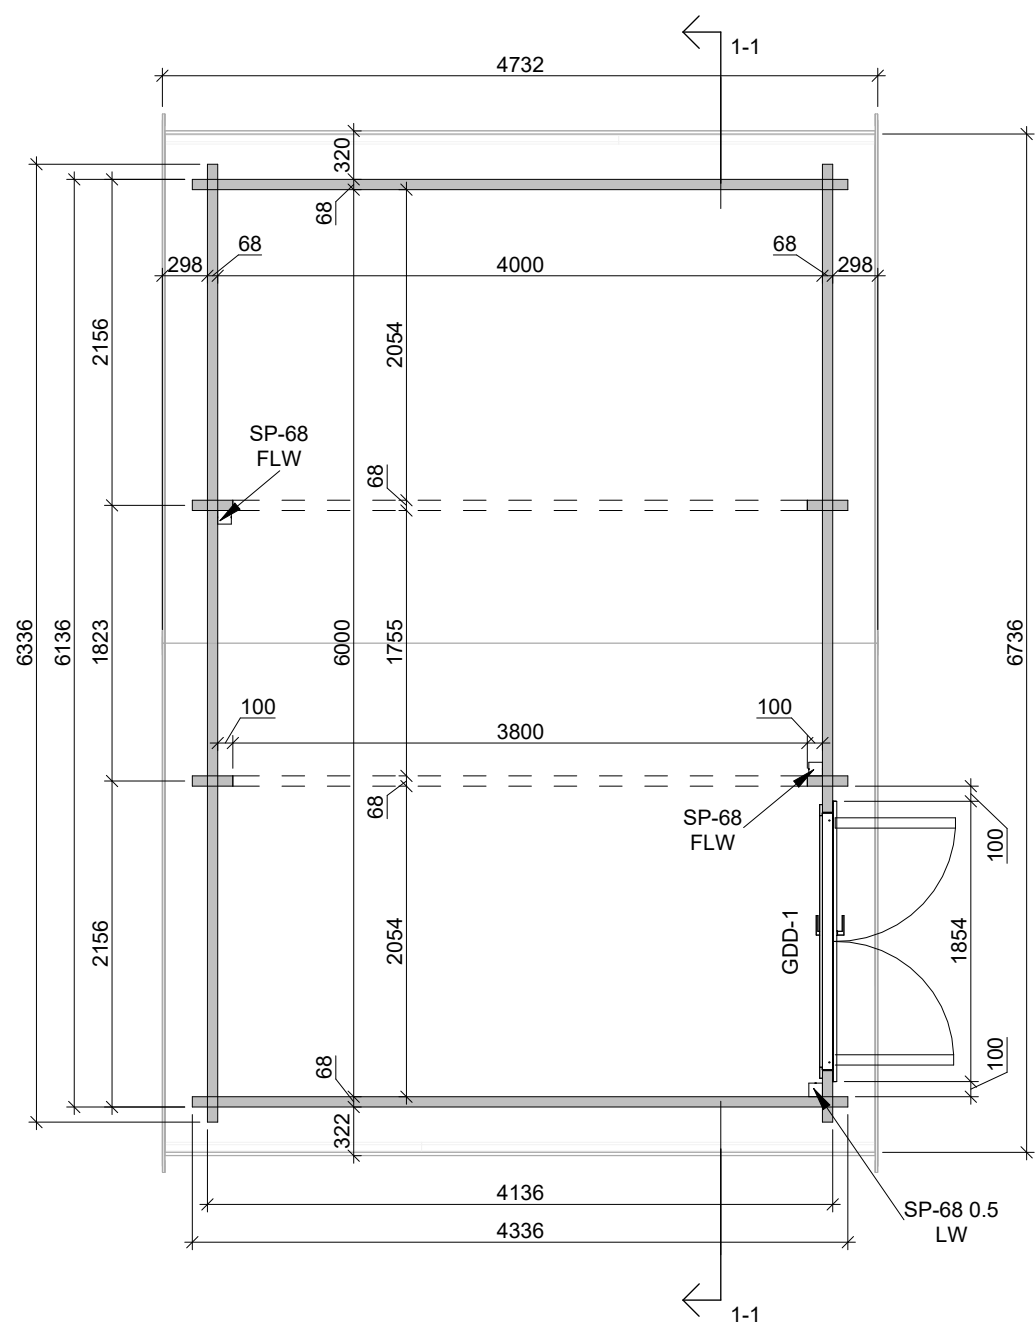

Project Nr.

95-01-26UK Shawn Bruce 634x434cm 68mm

ARCHITECTURE DRAWINGS

Scale
1 : 50


Drawer

RKK


Sheet Nr.
AR - 1

Date
02.02.2026
15:03:00


REAR VIEW

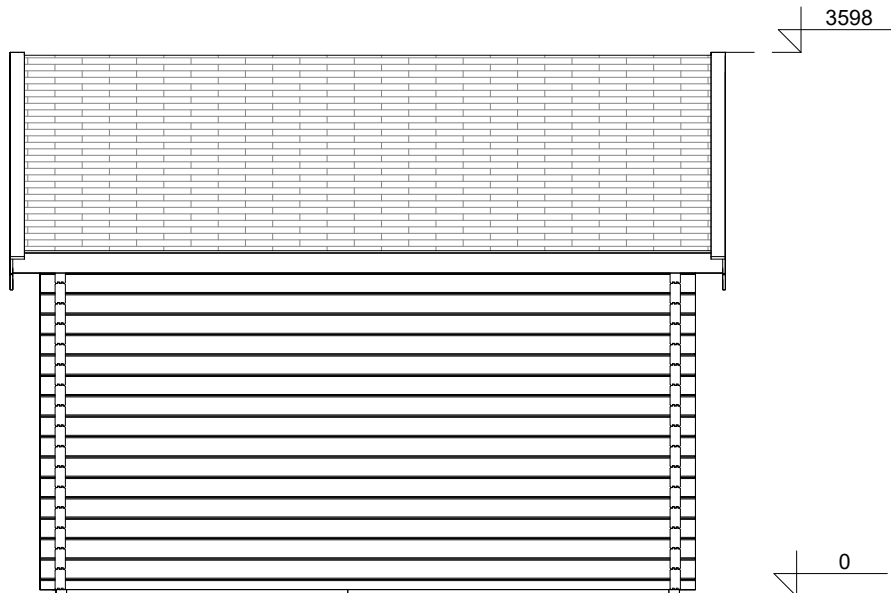

RIGHT SIDE VIEW

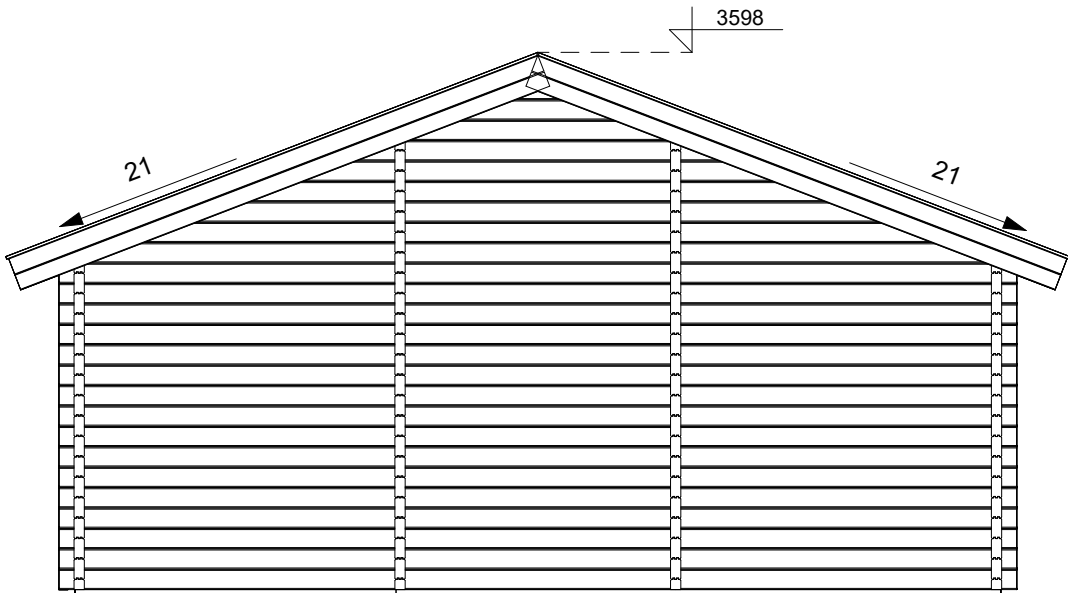


3D VIEW

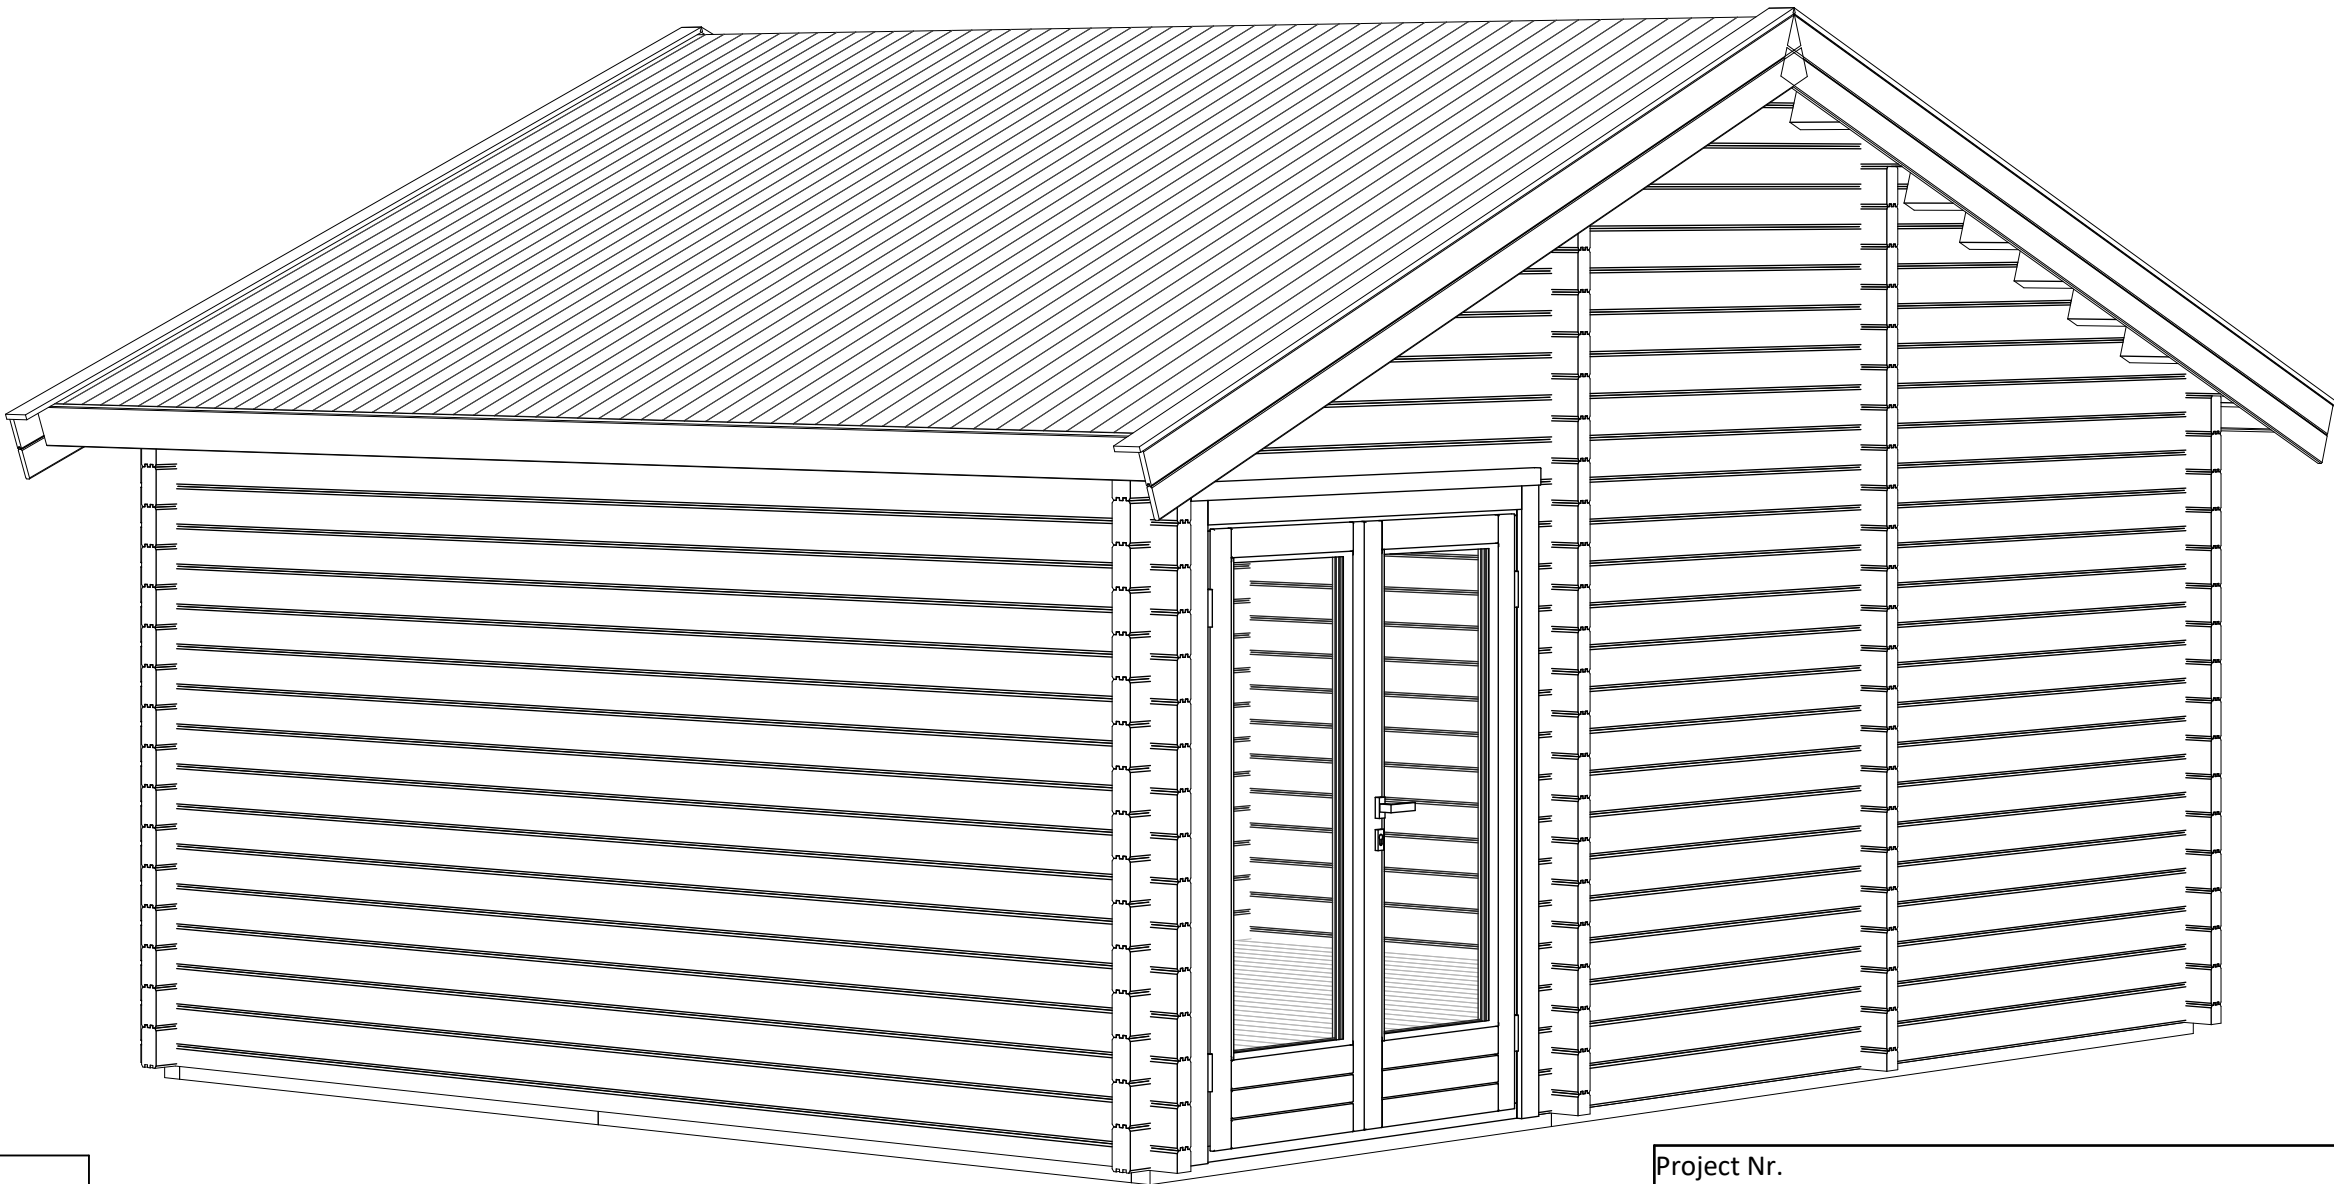

FLOOR SCHEDULE





Description	Area
Ground floor 28mm	24.0 m²

Project Nr. 95-01-26UK Shawn Bruce 634x434cm 68mm				
ARCHITECTURE DRAWINGS	Scale	Drawer	Sheet Nr.	Date
	1 : 50	RKK	AR - 2	02.02.2026 15:03:01

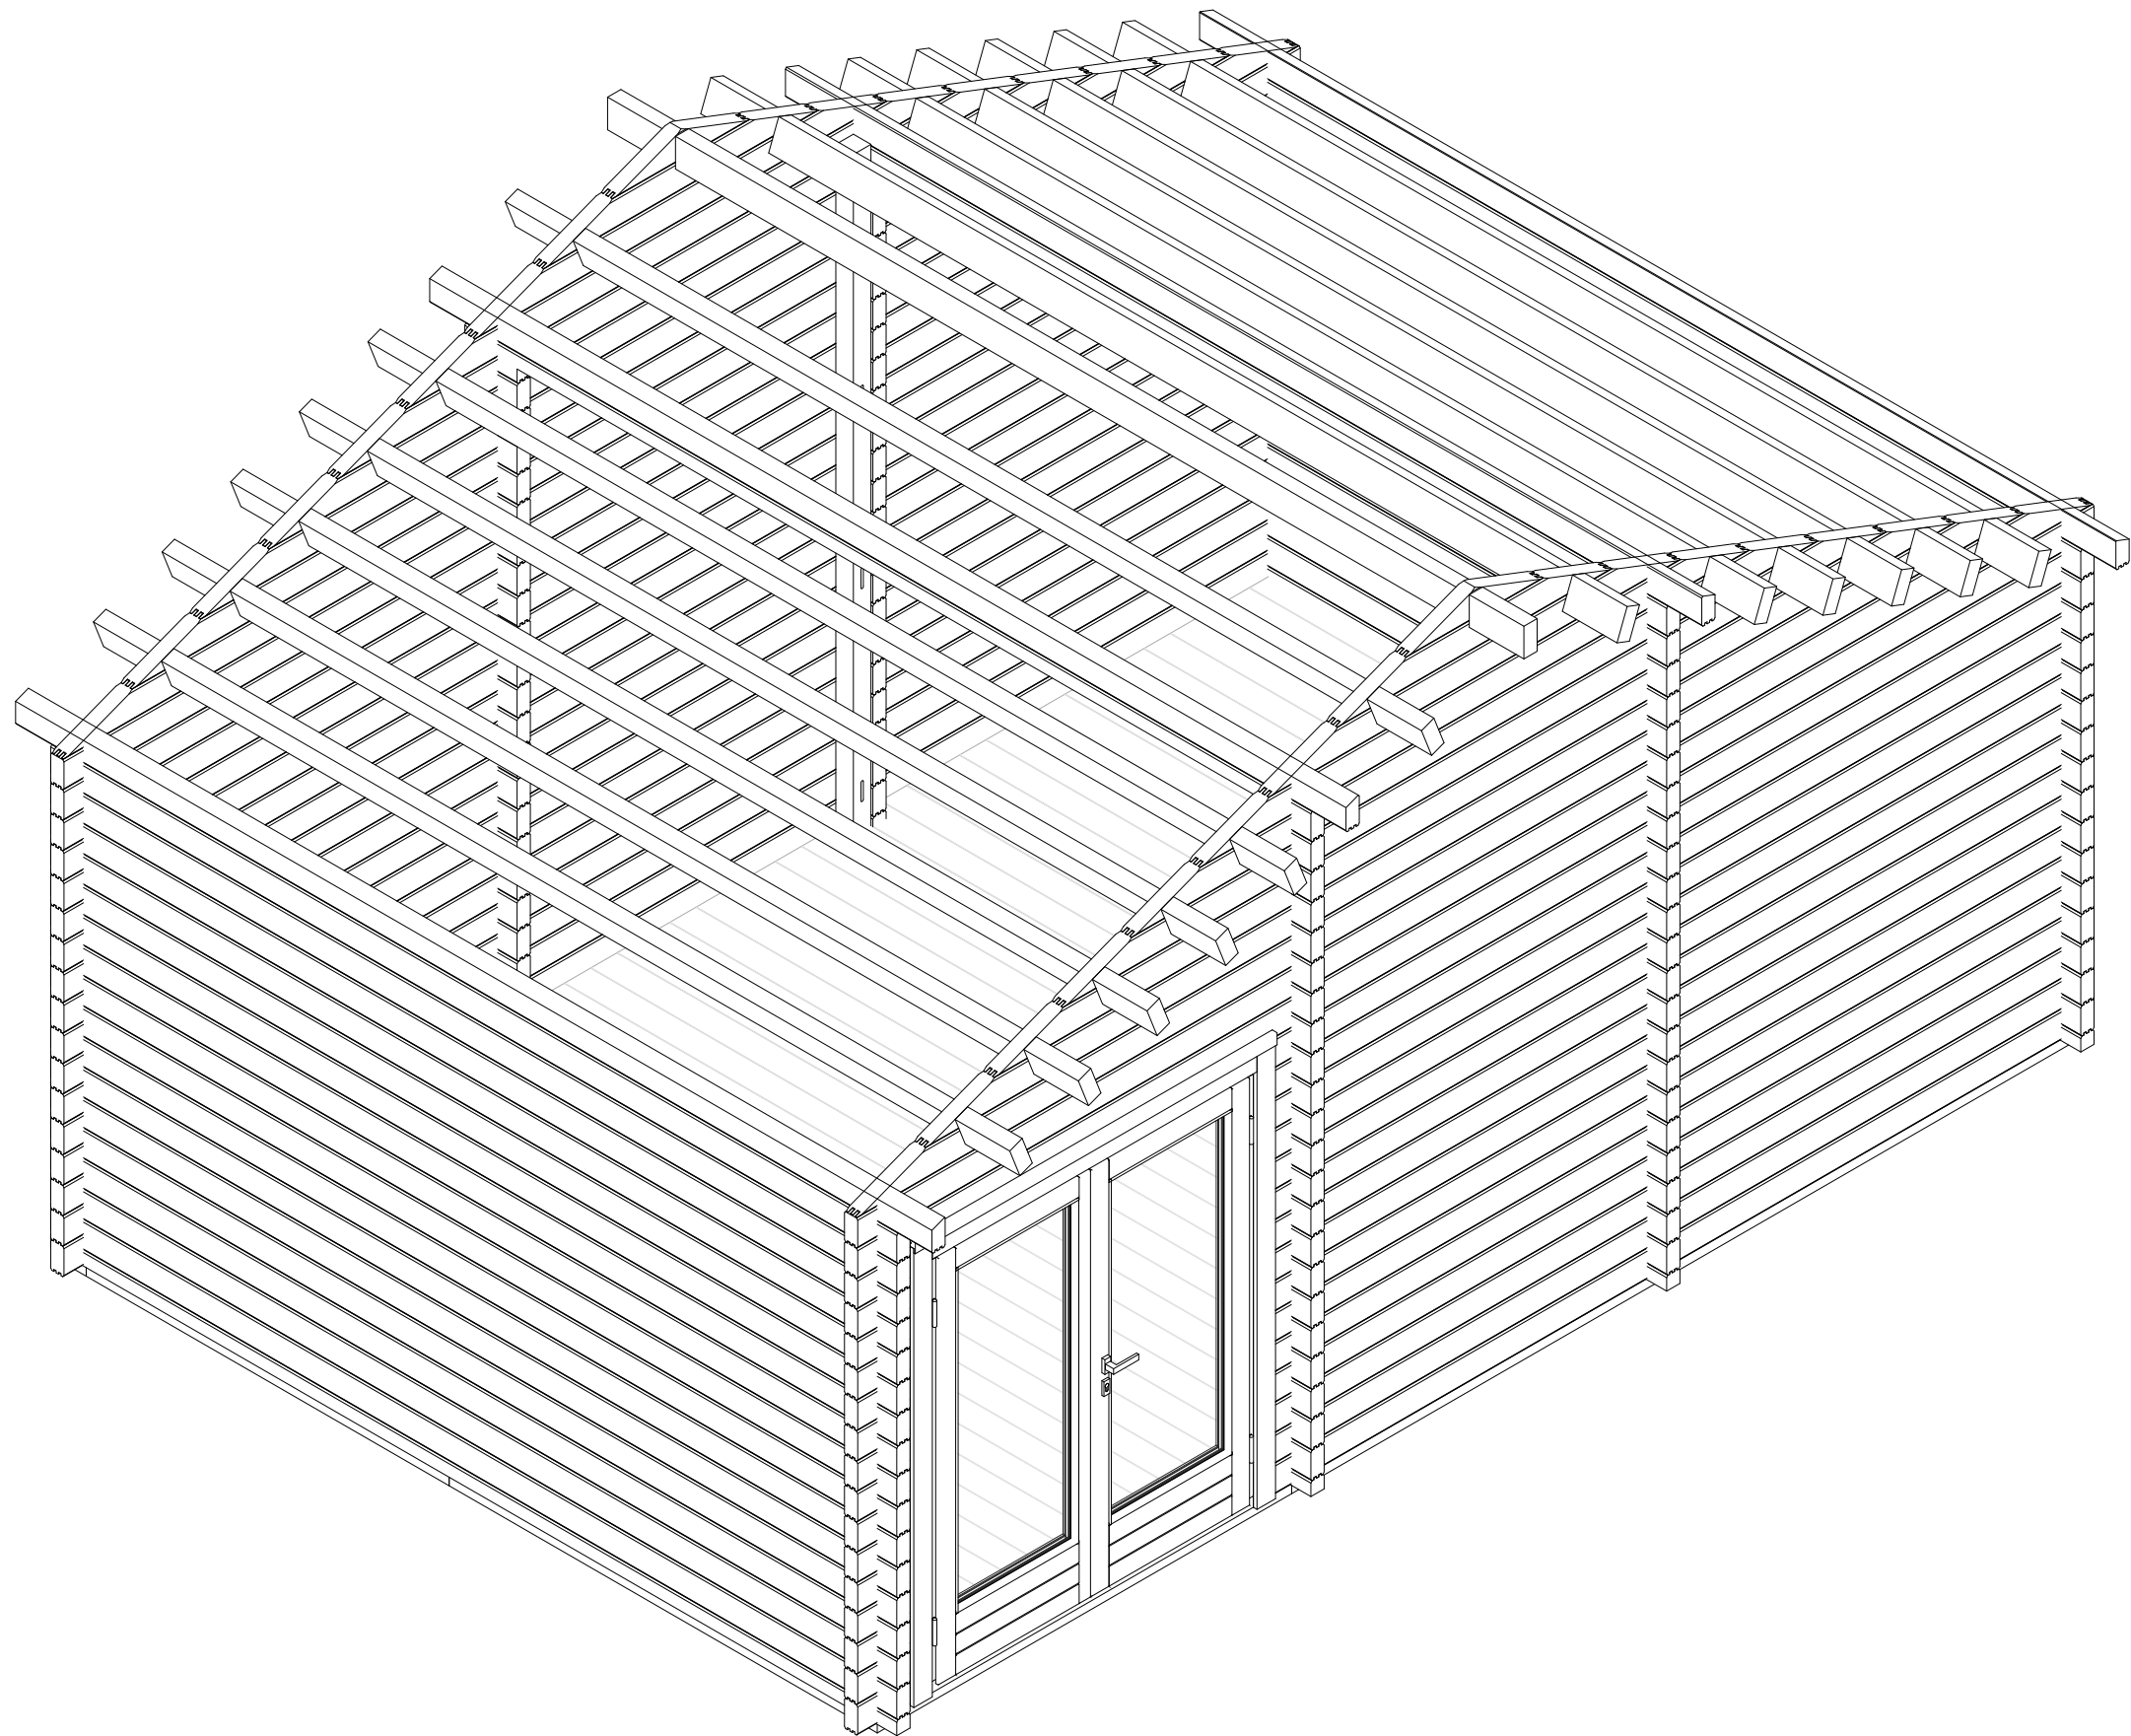


Project Nr. 95-01-26UK Shawn Bruce 634x434cm 68mm				
ARCHITECTURE DRAWINGS	Scale	Drawer	Sheet Nr.	Date
		RKK	AR - 3	02.02.2026 15:03:02

ROOF PART SPECIFICATION

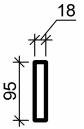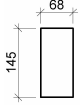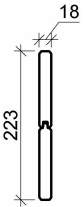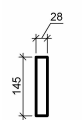Type Image	Keynote	Description
	CB 18x95	Cover board
	RB 18x88	Roof board 18mm
	RJ 68x145	Roof joist 68x145
	RS 44x44	Roof side board 44x44
	WB 18mm	Wind board 18mm
	WB 28x145mm	Wind board 28x145mm

FLOOR PART SPECIFICATION

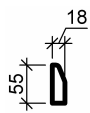Type Image	Keynote	Description
	BB 44x70	Base beam 44x70
	FB 28mm	Floor board 28mm
	FJ 44x44	Floor joist
	FS	Floor skirting

DOOR SCHEDULE

Keynote	Count
GDD-1	1
1	

WINDOW SCHEDULE

Keynote	Count
---------	-------

ROOF SCHEDULE

Roof type	Area
Roof finish area	33.9 m ²
33.9 m ²	

FLOOR SCHEDULE

Description	Area
Ground floor 28mm	24.0 m ²

Project Nr.

95-01-26UK Shawn Bruce 634x434cm 68mm

ARCHITECTURE
DRAWINGS

Scale

Drawer


Sheet Nr.

Date

RKK

AR - 4

02.02.2026
15:03:02

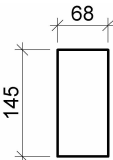ROOF JOIST SPECIFICATION			
Type Image	Keynote	Description	Type Comments
	RJ 68x145	Roof joist 68x145	Wood Joint - Bridle T AVAILABLE


Availability:

Please review the specifications of the selected roof joists to ensure they are compatible with Bridle T joints. It is vital to ensure that these joints are available and suitable for your installation needs.


Customer and Dealer Responsibility:

The determination and acquisition of the appropriate wood joint type fall under the responsibility of both the dealer and the customer. Please verify that this joint type is not only suitable but also available before proceeding.

Wood Joint - Bridle T visual representation 68x145mm

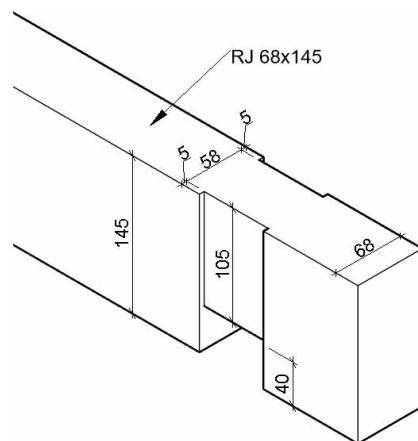

Wood Joint - Bridle T visual representation 90x160mm

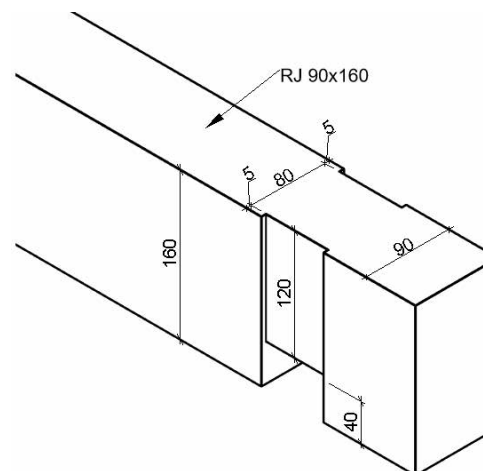

Project Nr.				
95-01-26UK Shawn Bruce 634x434cm 68mm				
ARCHITECTURE DRAWINGS	Scale	Drawer	Sheet Nr.	Date
		RKK	AR - 5	02.02.2026 15:03:02