

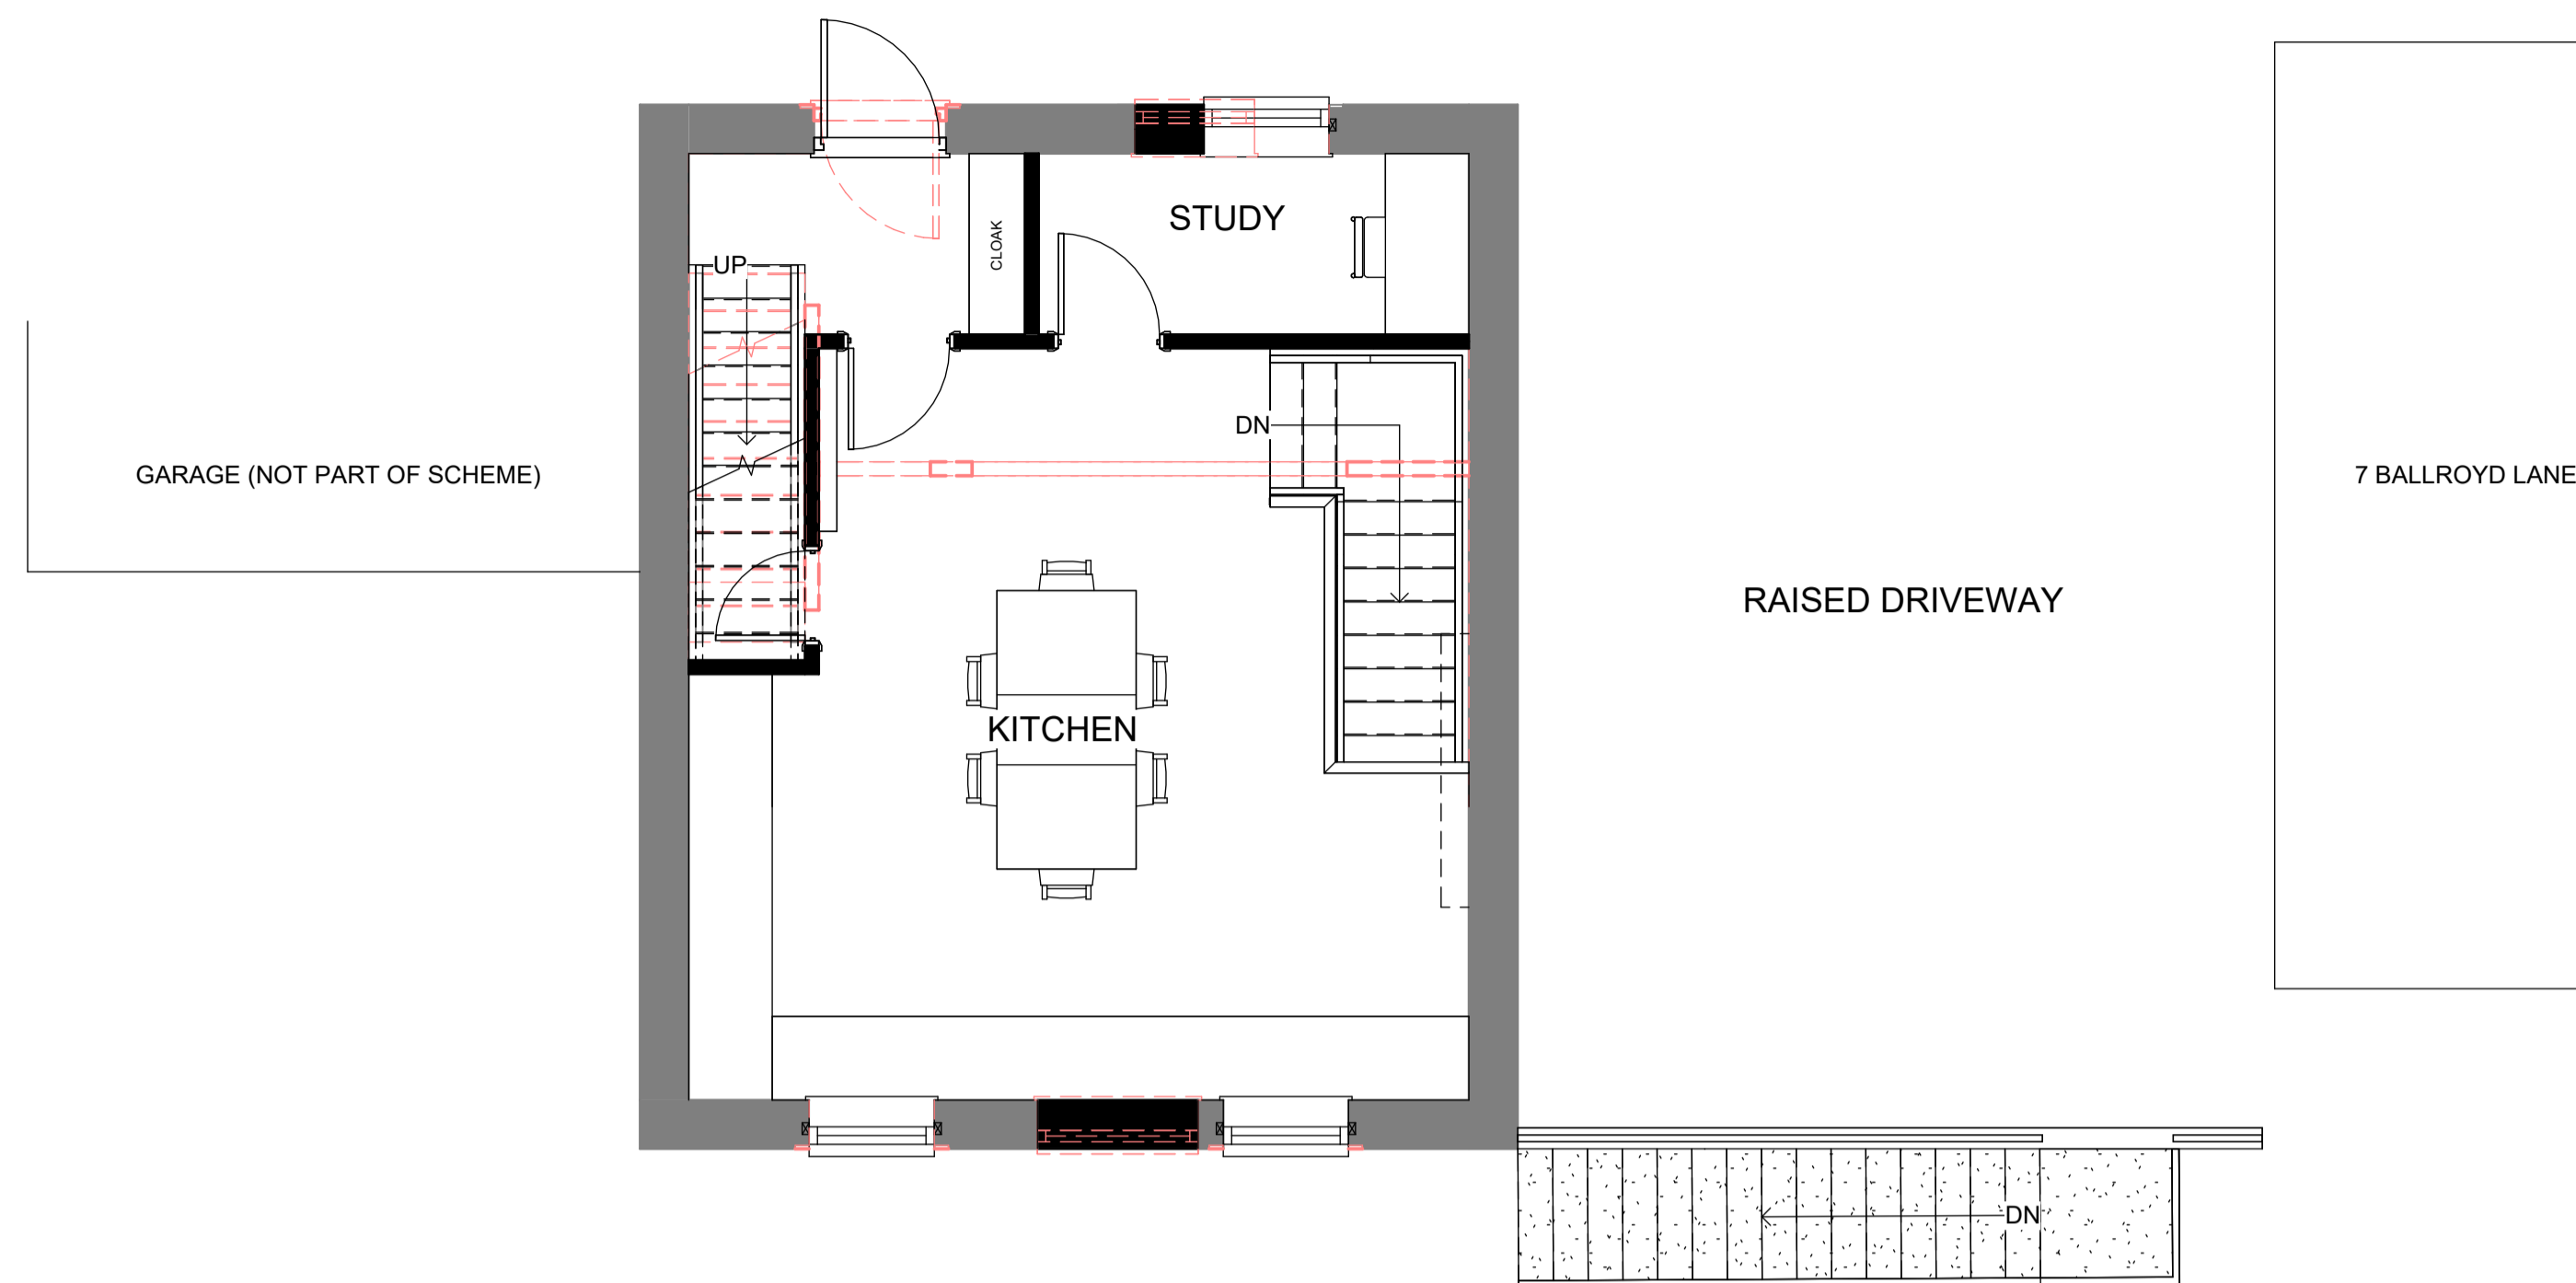



Only figured dimensions should be used.  
Scaled dimensions should be checked with the Architect.  
This drawing together with the design, is the property and copyright of the Architect and must not be reproduced without written permission

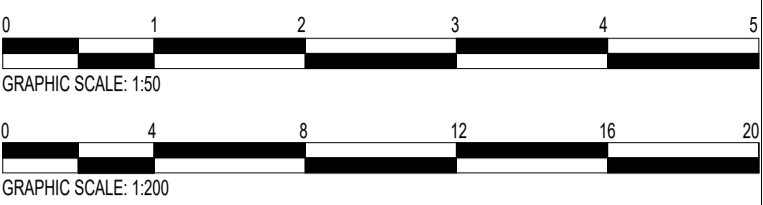


**2 Proposed Ground Floor**  
1 : 50

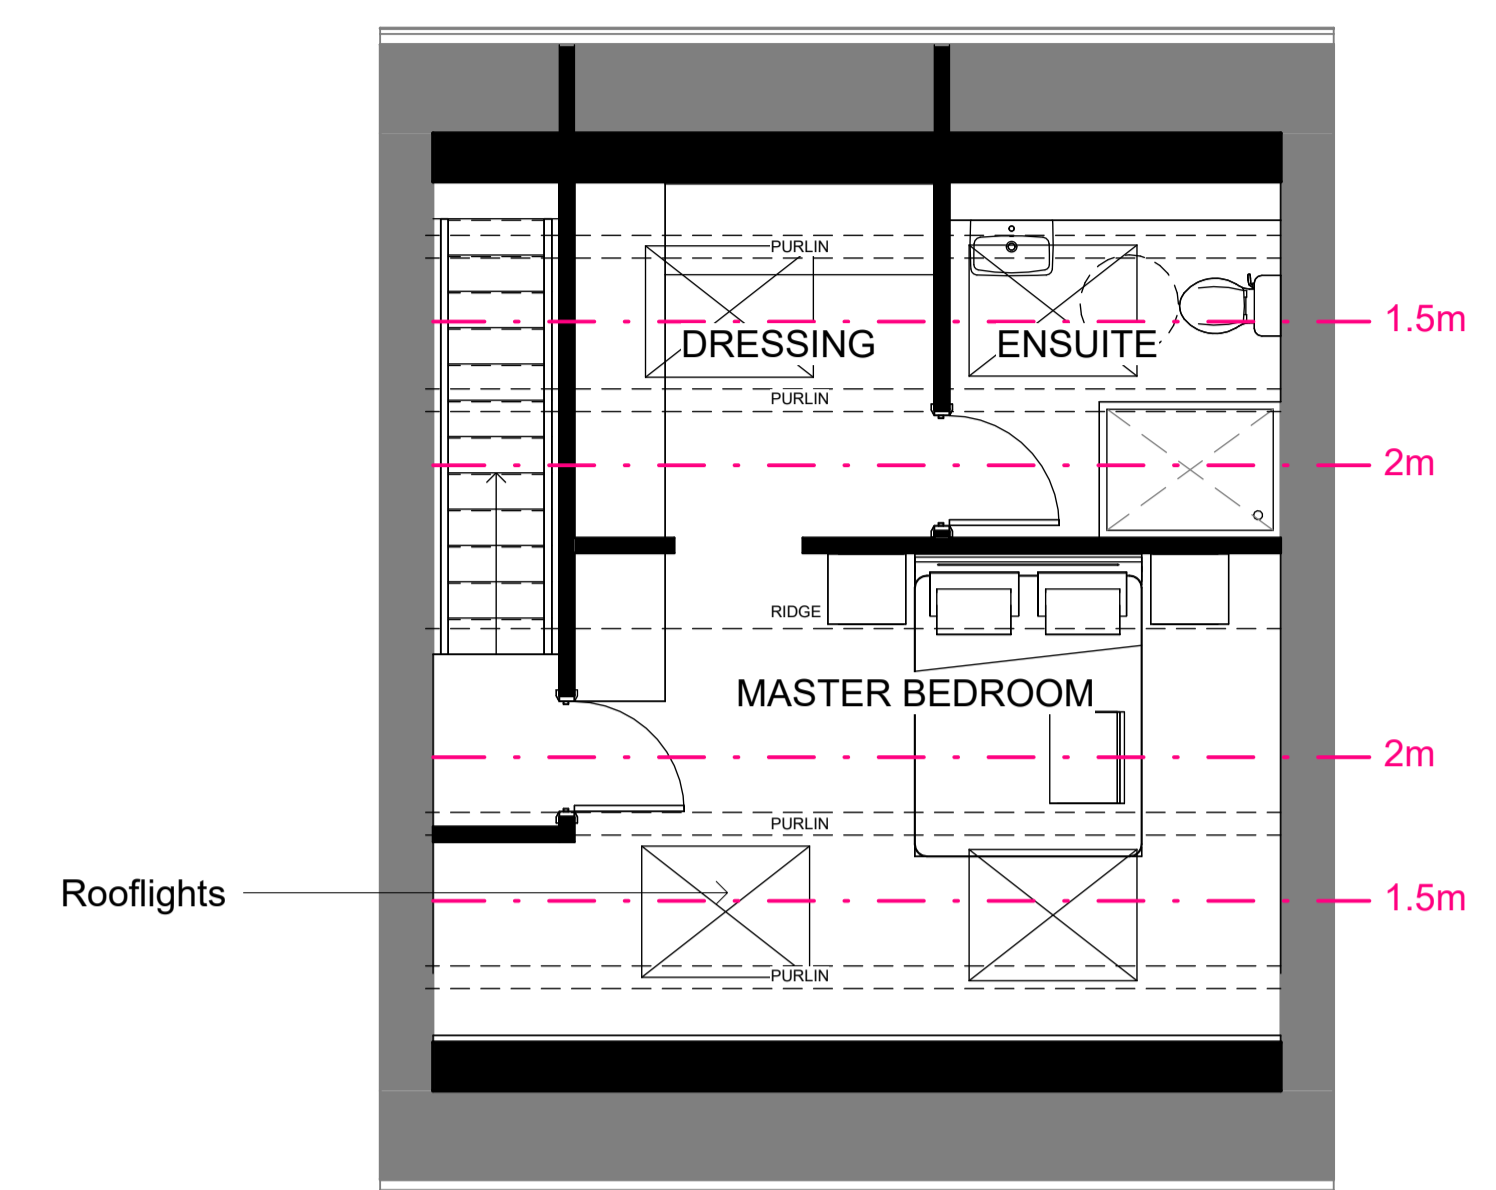

**4 Proposed Second Floor**  
1 : 50

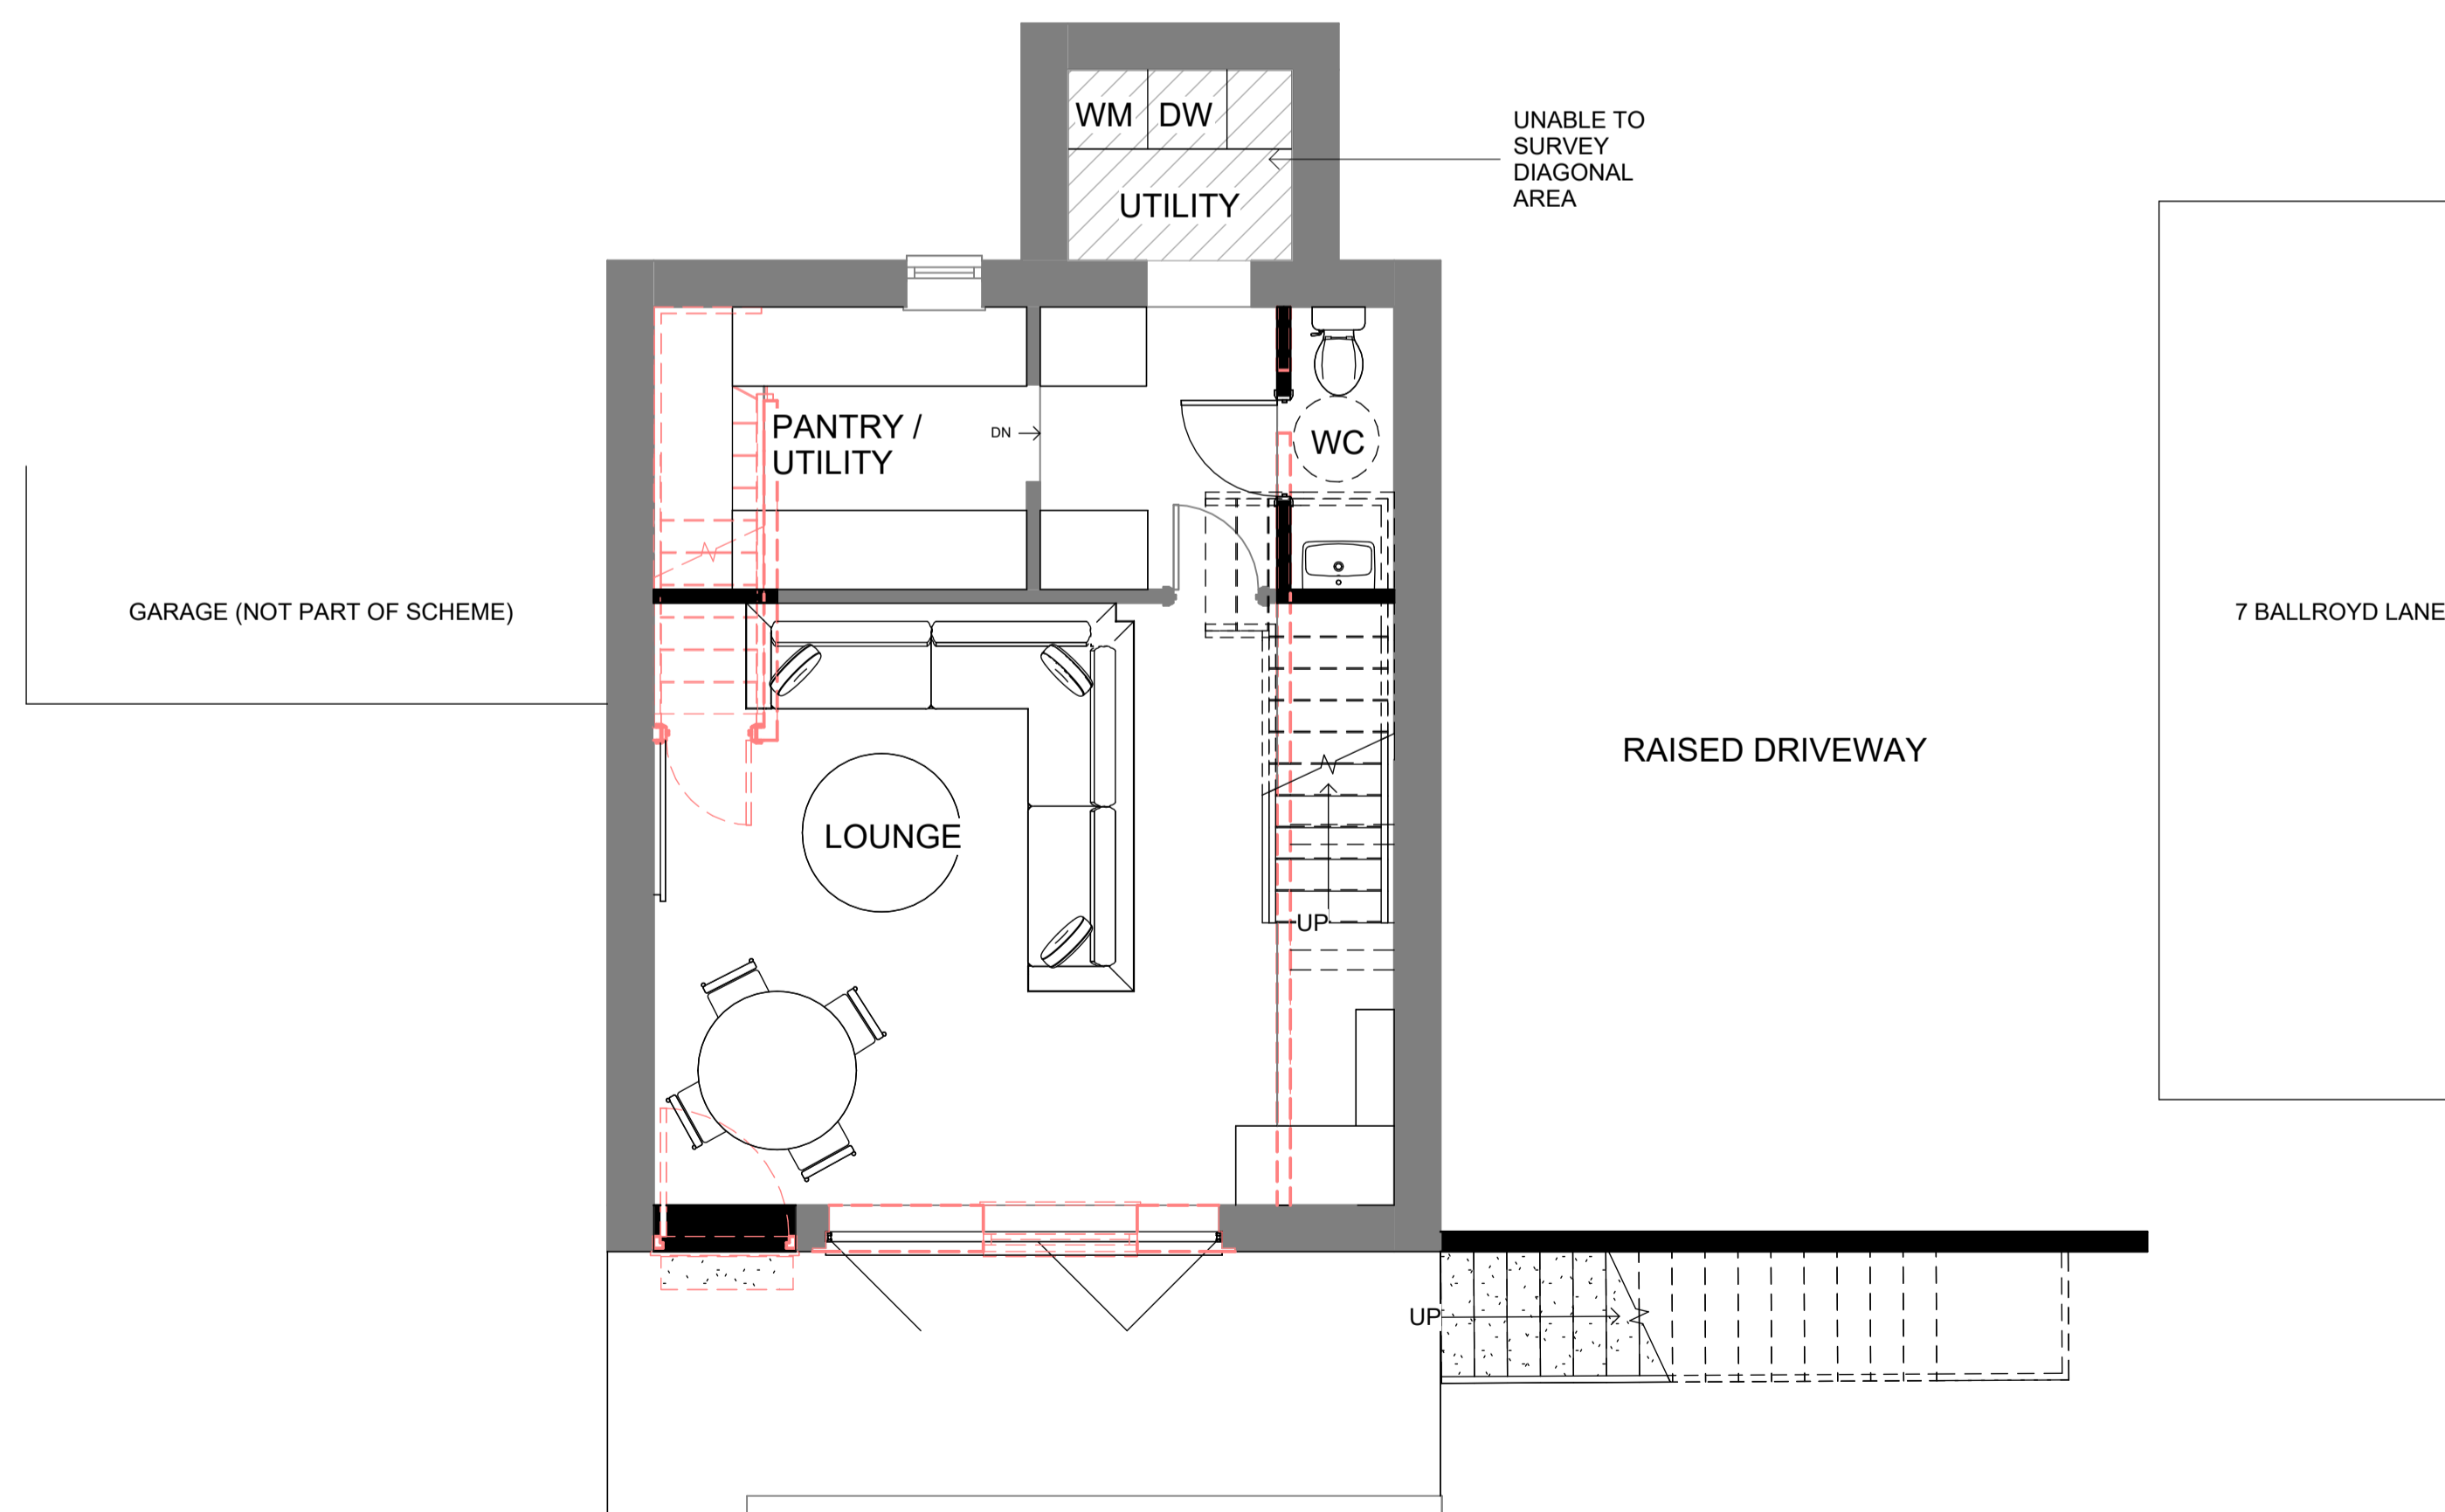

**1 Proposed Cellar Floor**  
1 : 50

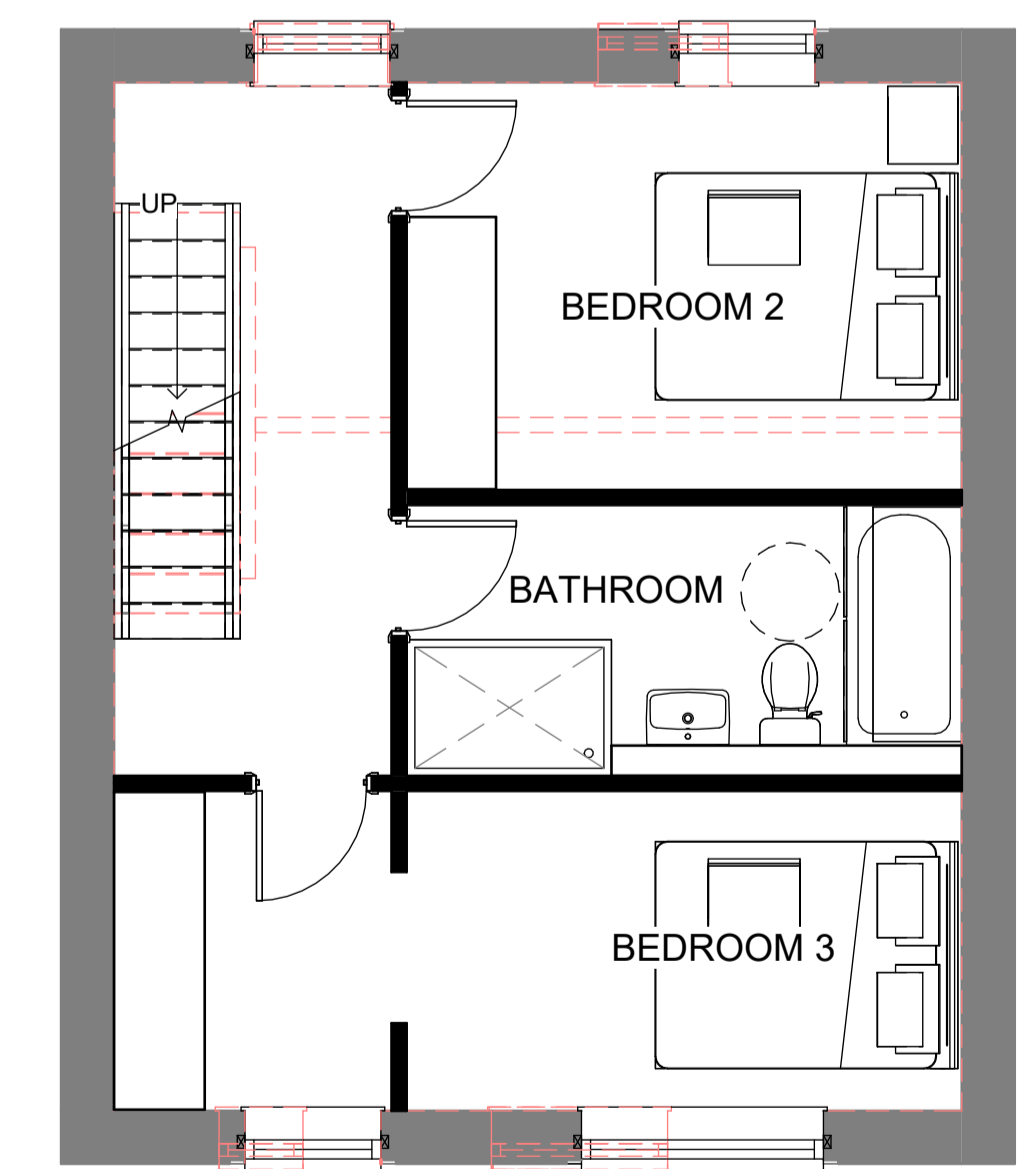

**3 Proposed First Floor**  
1 : 50

rev	description	drawn	auth	date
DO NOT SCALE OFF THIS DRAWING				
<b>ACUMEN</b> Designers & Architects				
acumenarchitects.co.uk 01484 546 000 Headrow House, Old Leeds Road, Huddersfield, Huddersfield HD1 1SG				
Client <b>MR J AVEYARD &amp; MS T MORLEY</b>				
Project <b>5 BALLROYD LANE LONGWOOD, HD3 4TA</b>				
Project No 2966	Drawing No (100)03	Rev		
Description <b>PROPOSED PLANS</b>				
Scale 1 : 50 @ A1	Date Drawn DEC 25	Drawn By GH	Authorised By JC	
Purpose of Issue Planning <input type="checkbox"/> Building Regs <input type="checkbox"/> Tender <input type="checkbox"/> Construction <input type="checkbox"/> Comment <input checked="" type="checkbox"/> Info <input type="checkbox"/>				