

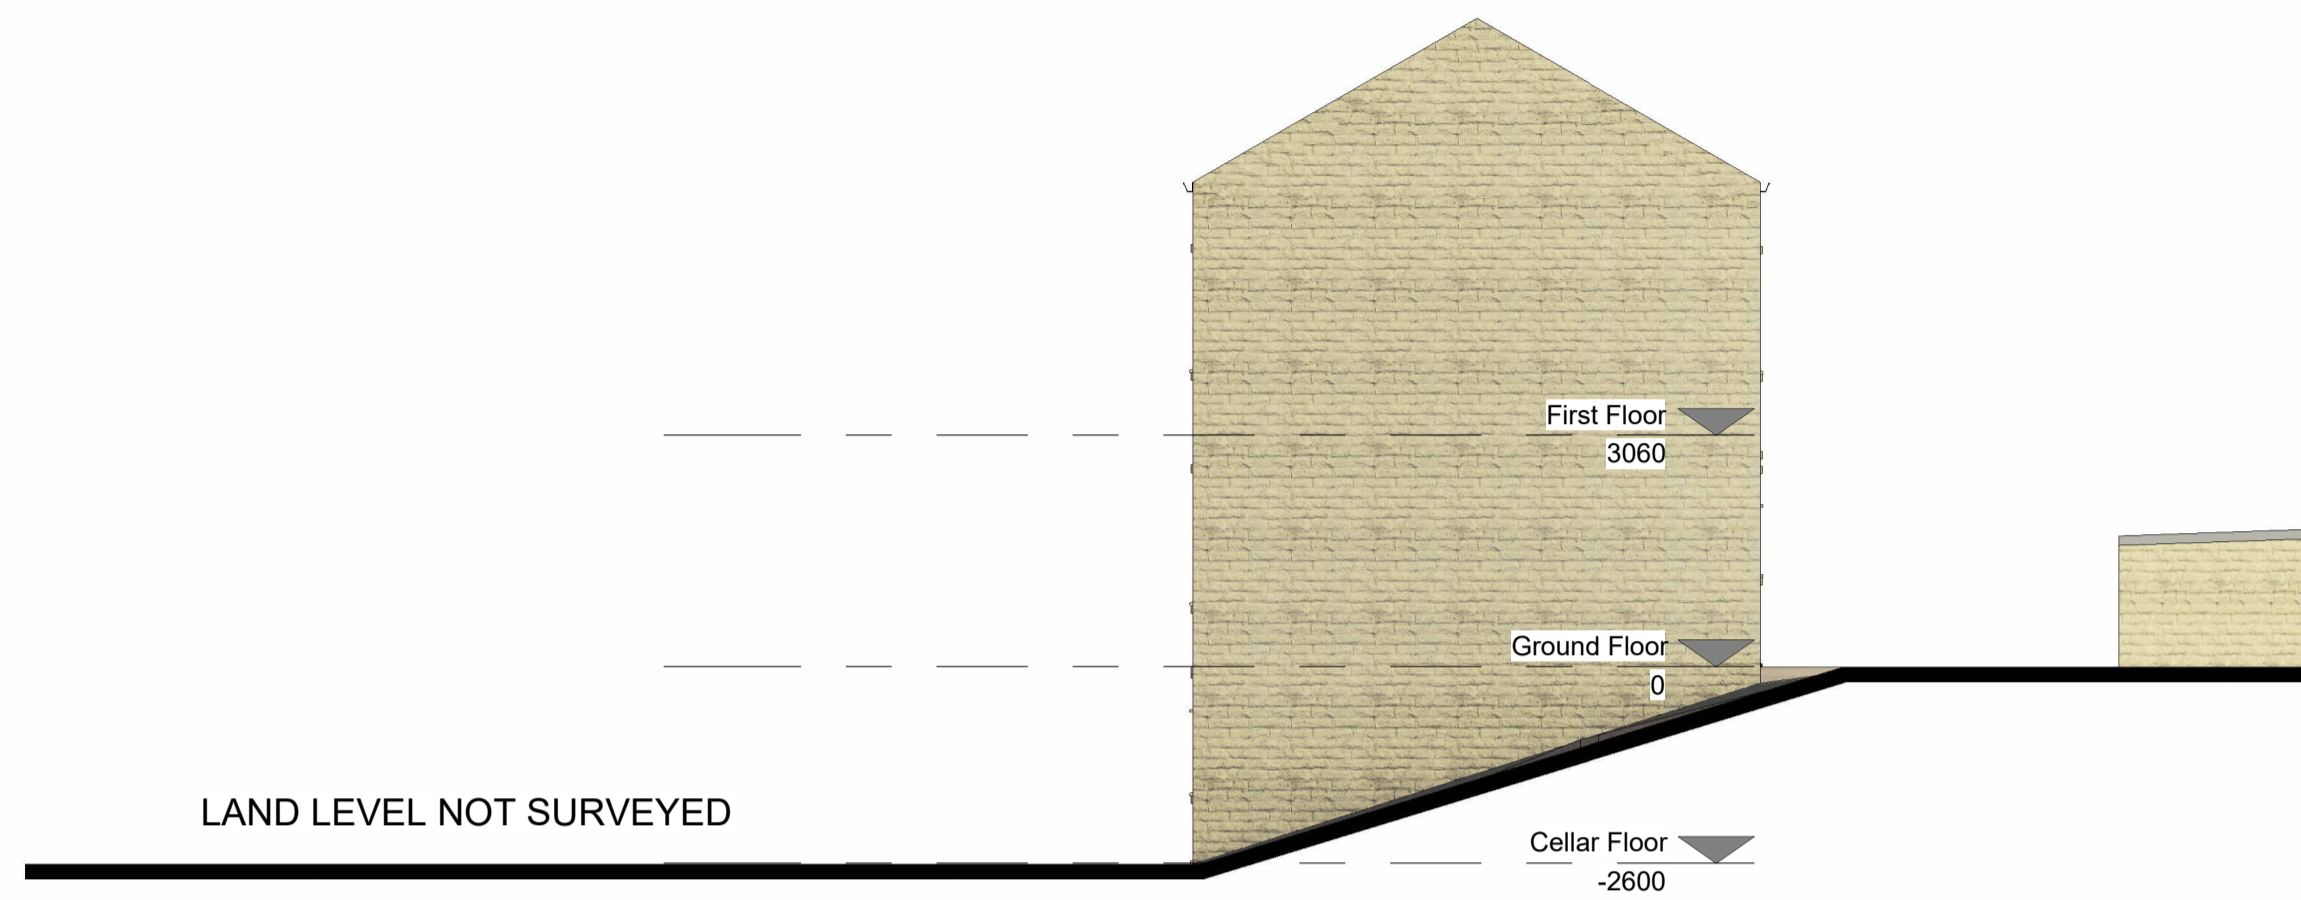


Only figured dimensions should be used.
 Scaled dimensions should be checked with the Architect.
 This drawing together with the design, is the property and copyright
 of the Architect and must not be reproduced without written
 permission

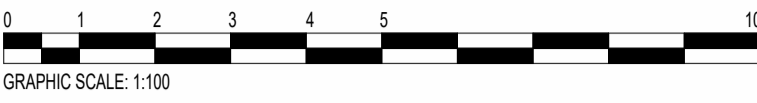


1 East
1 : 100

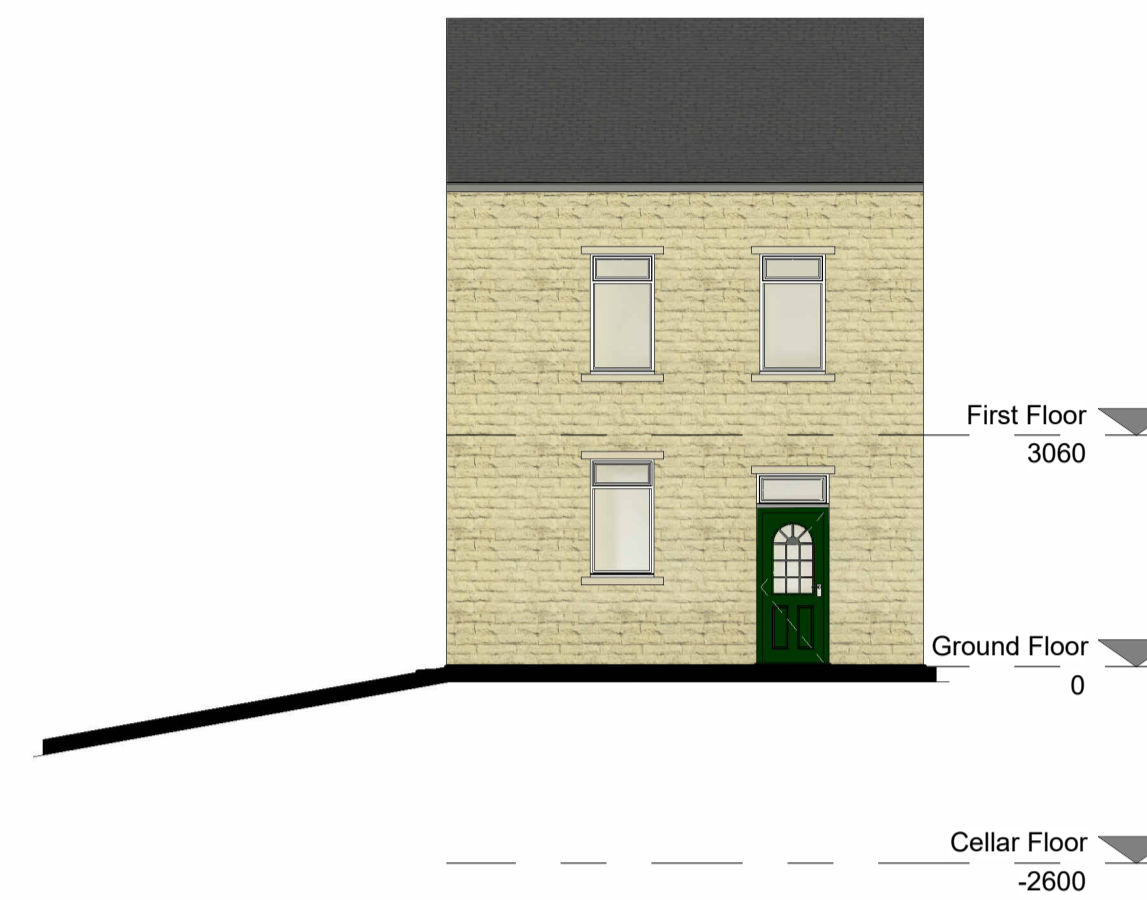

2 North
1 : 100



3 South
1 : 100

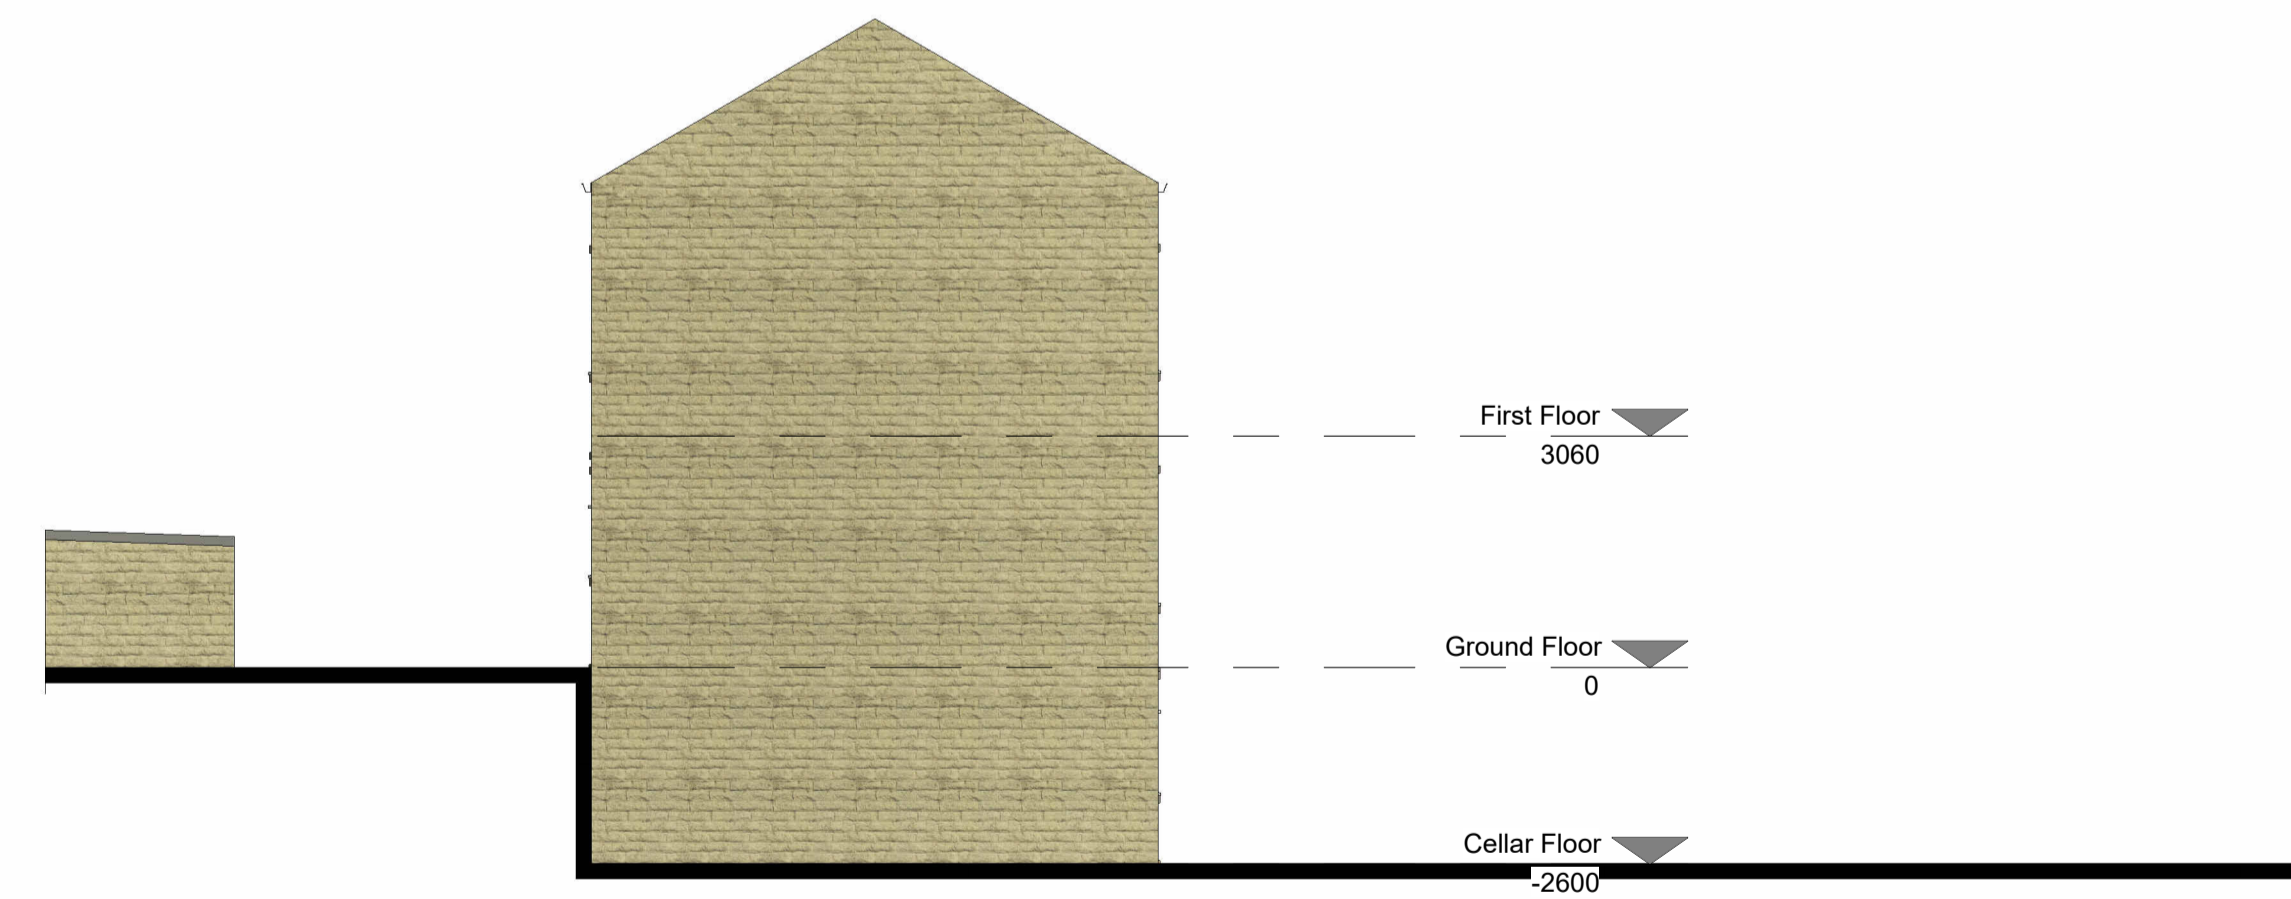

4 West
1 : 100

rev	description	drawn	auth	date
DO NOT SCALE OFF THIS DRAWING				
ACUMEN Designers & Architects				
acumenarchitects.co.uk 01484 546 000 Headrow House, Old Leeds Road, Huddersfield, Huddersfield HD1 1SG				
Client MR J AVEYARD & MS T MORLEY				
Project 5 BALLROYD LANE LONGWOOD, HD3 4TA				
Project No 2966	Drawing No (100)02	Rev		
Description EXISTING ELEVATIONS				
Scale 1 : 100 @ A1	Date Drawn DEC 25	Drawn By GH	Authorised By JC	
Purpose of Issue <input type="checkbox"/> Planning <input type="checkbox"/> Building Regs <input type="checkbox"/> Tender <input type="checkbox"/> Construction <input checked="" type="checkbox"/> Comment <input type="checkbox"/> Info				