



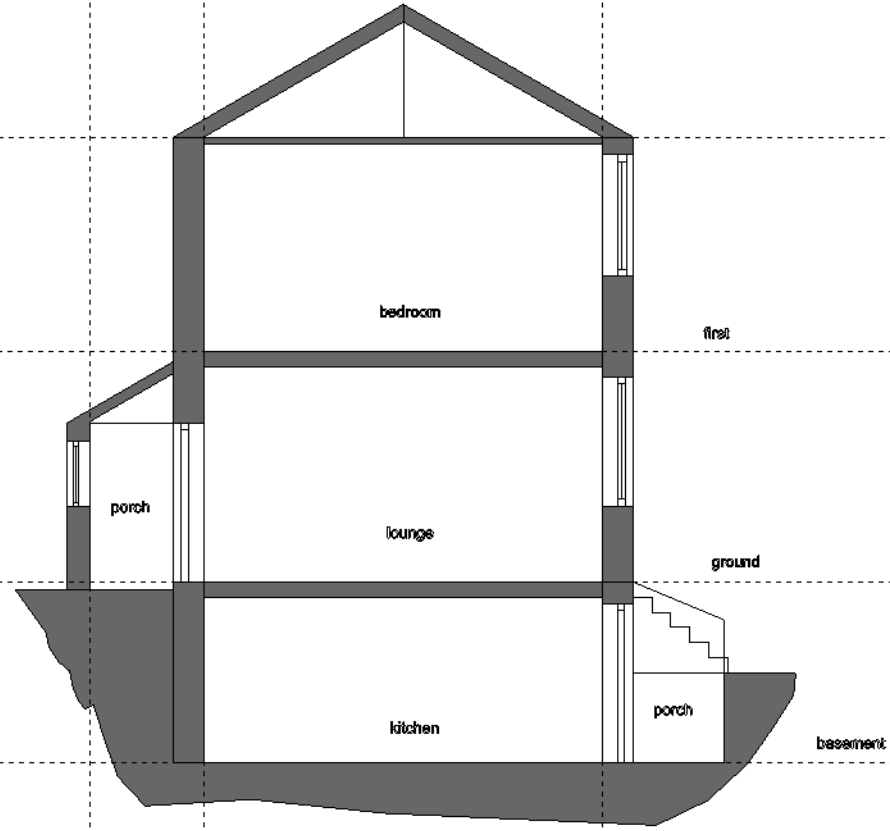

existing cross section

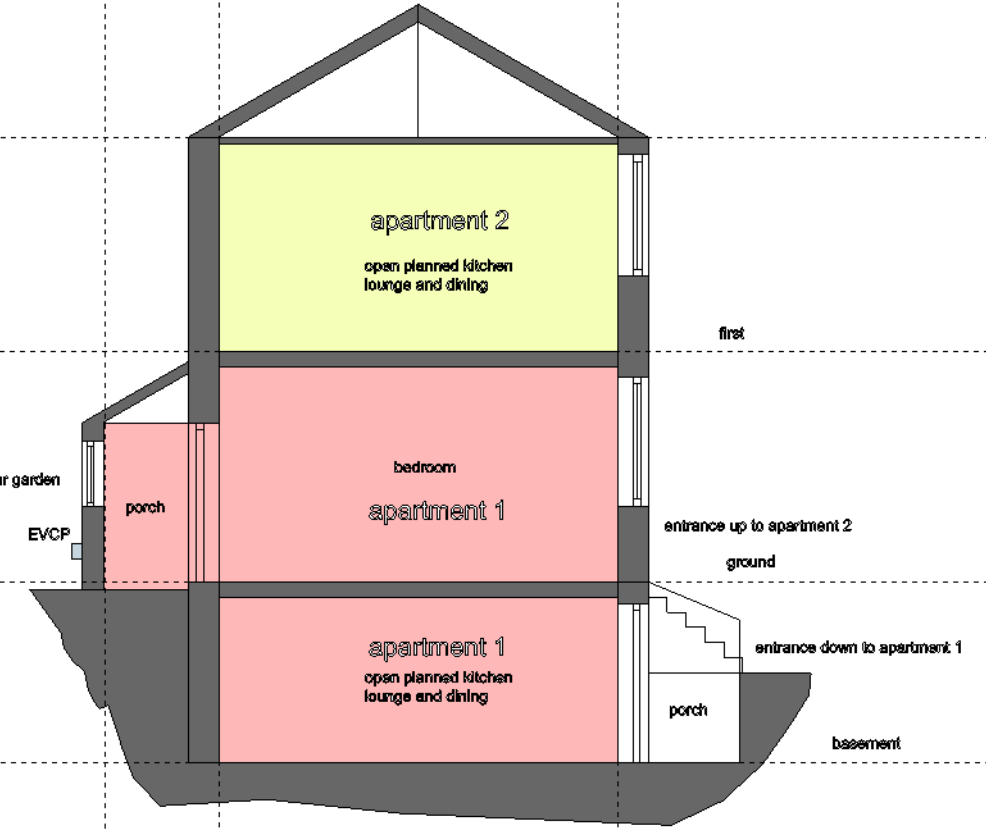

proposed cross section



Jade3 Architecture Ltd

Jade3 Architecture Ltd, Studio 114, Westbourne Road, Huddersfield HD1 4LF
Cellphone . 07535 740097 www.jade3architecture.co.uk

**54 Meltham Road
Lockwood
Huddersfield**

Project No. 2026 Enquiry 06	Project Title Existing and proposed cross section	Scale 1:100 @A3 size	Date 2/3/2026
Drawn By	Reviewed By MC		
Drawn No. 102	Reviewed Title		Revision

Important Notice
Do not scale off this drawing. Critical dimensions should be checked on site prior to works commencing. Dimensional conflicts should be brought to the company's attention as soon as they become apparent. Failure to do so could render the contractor liable for subsequent losses. Copyright in this drawing and any work executed from this drawing remains the property of Jade3 Architecture Ltd.