
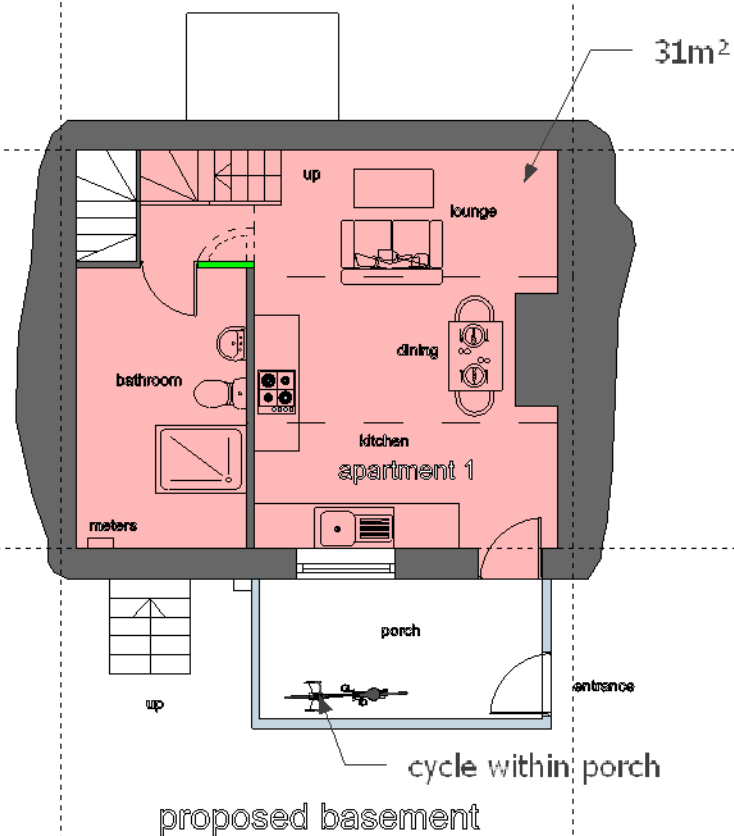
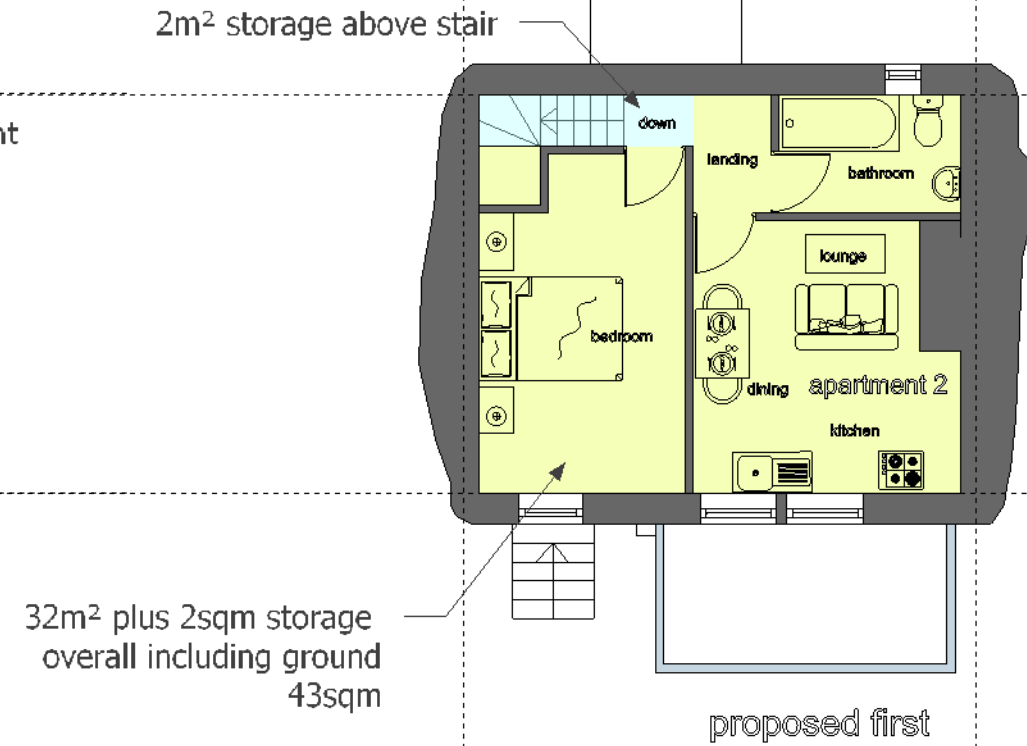


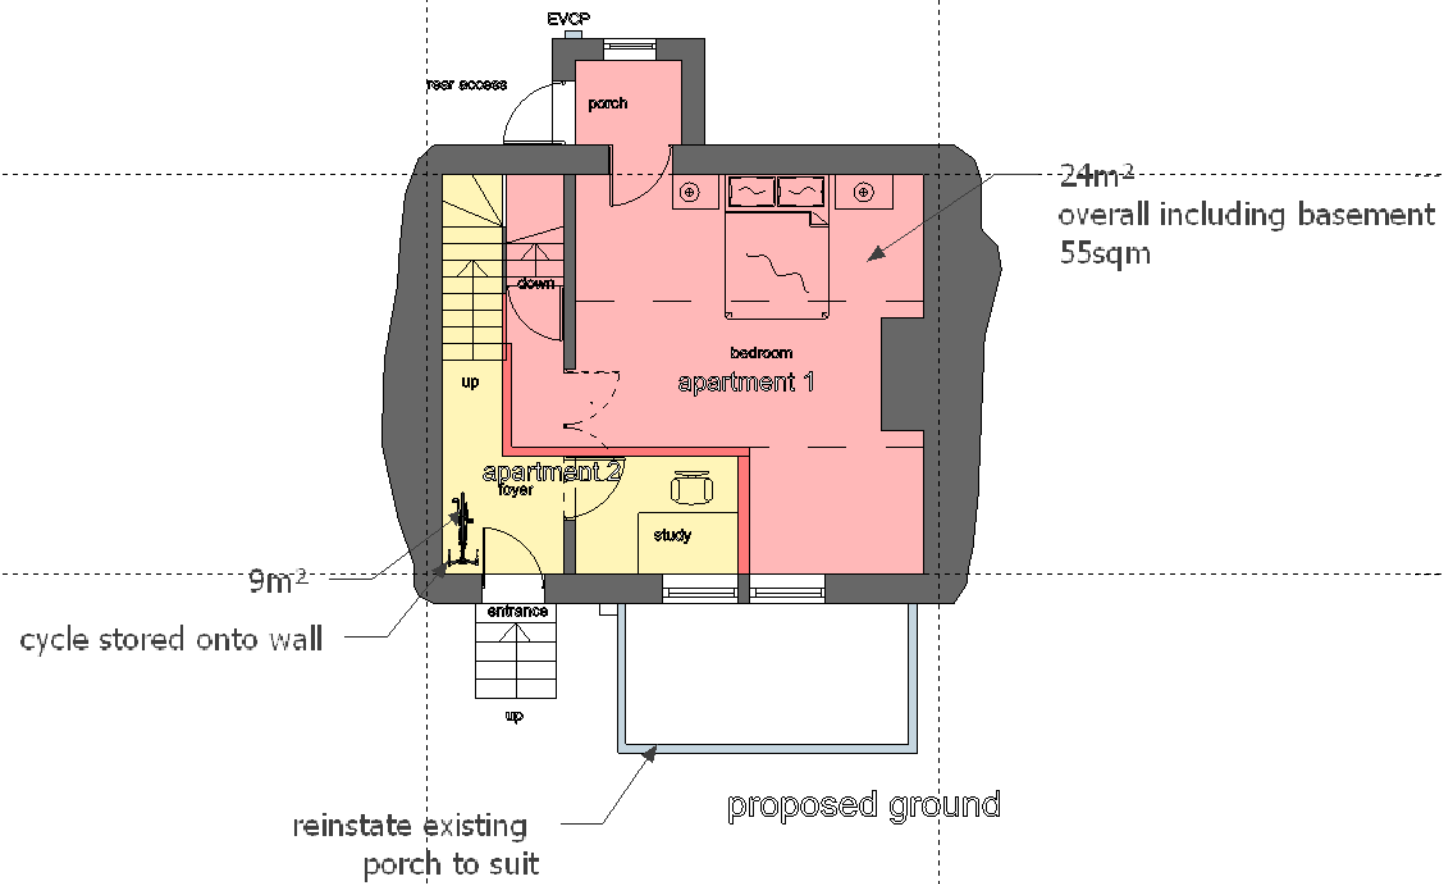

Jade3 Architecture Ltd

Jade3 Architecture Ltd, Studio 114, Westbourne Road, Huddersfield HD1 4LF
Cellphone : 07535 740097 www.jade3architecture.co.uk

**54 Meltham Road
Lockwood
Huddersfield**

Project No.
**2026
Enquiry 06**

Project Title
proposed cross section

Drawn By

Reviewed By
MC

Scale
**1:100
@A3 size**

Date
2/3/2026

Drawn No.
103

Reviewed Title

Revision

Important Notice
Do not scale off this drawing. Critical dimensions should be checked on site prior to works commencing. Dimensional conflicts should be brought to the company's attention as soon as they become apparent. Failure to do so could render the contractor liable for subsequent losses. Copyright in this drawing and any work executed from this drawing remains the property of Jade3 Architecture Ltd.

© Copyright Jade3 Architecture Ltd.