
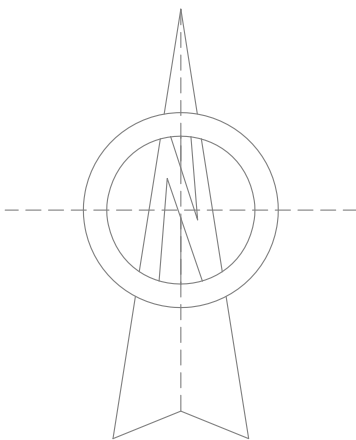


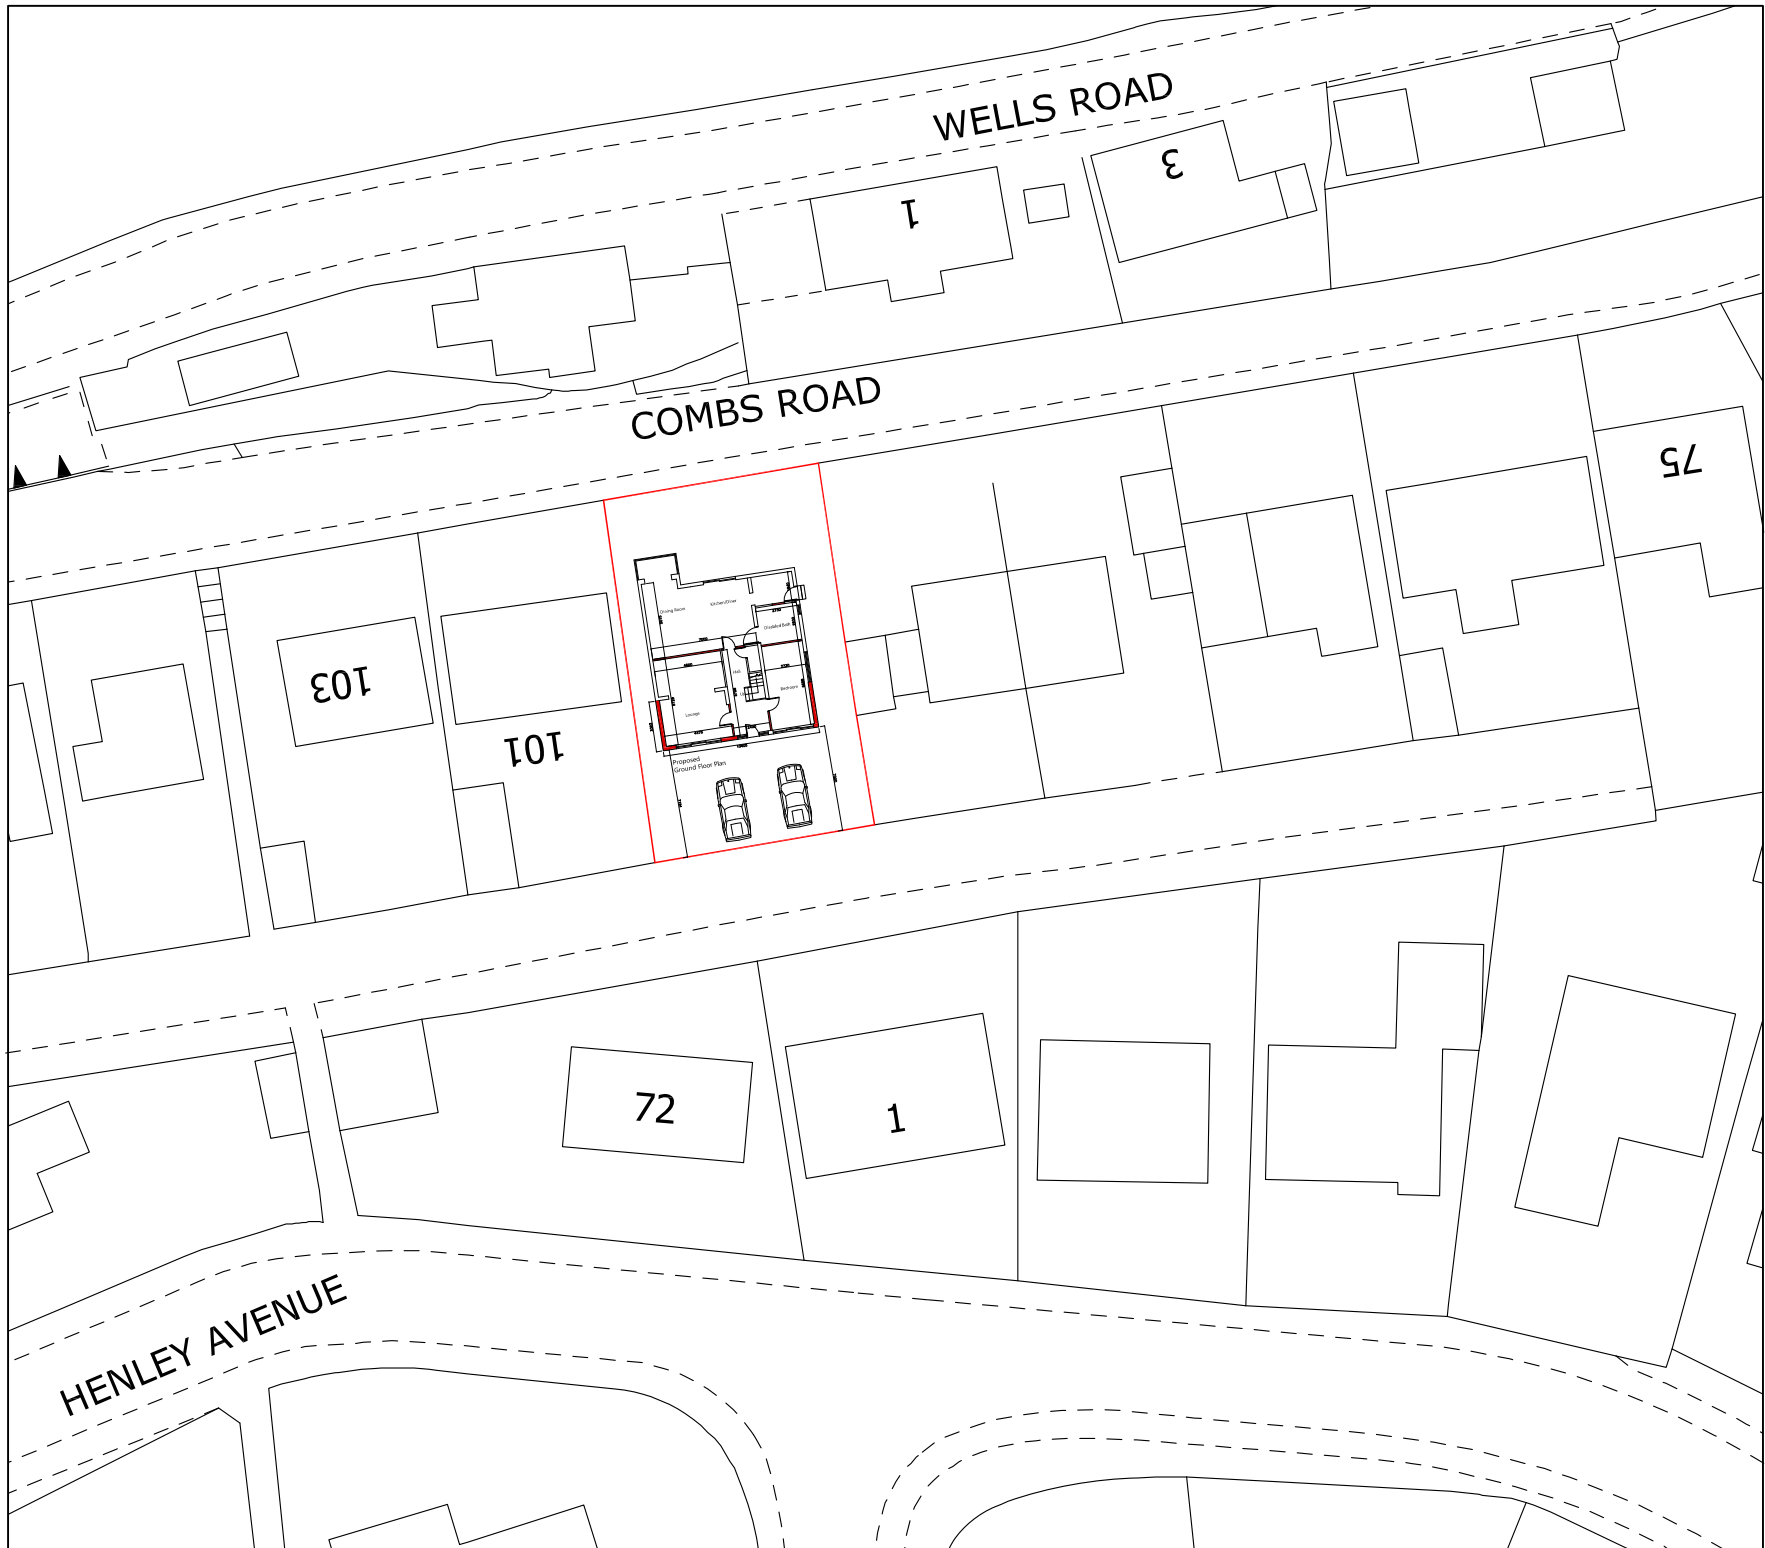

Project 85 COMBS ROAD DEWSBURY WF12 0LD	
Drawing PROPOSED BLOCK PLAN	
Dwg No. 106	Date JANUARY 2026
Scale @ A3 1:500	